




# Proposed Bremore Castle Car Park (Detail Sheet)

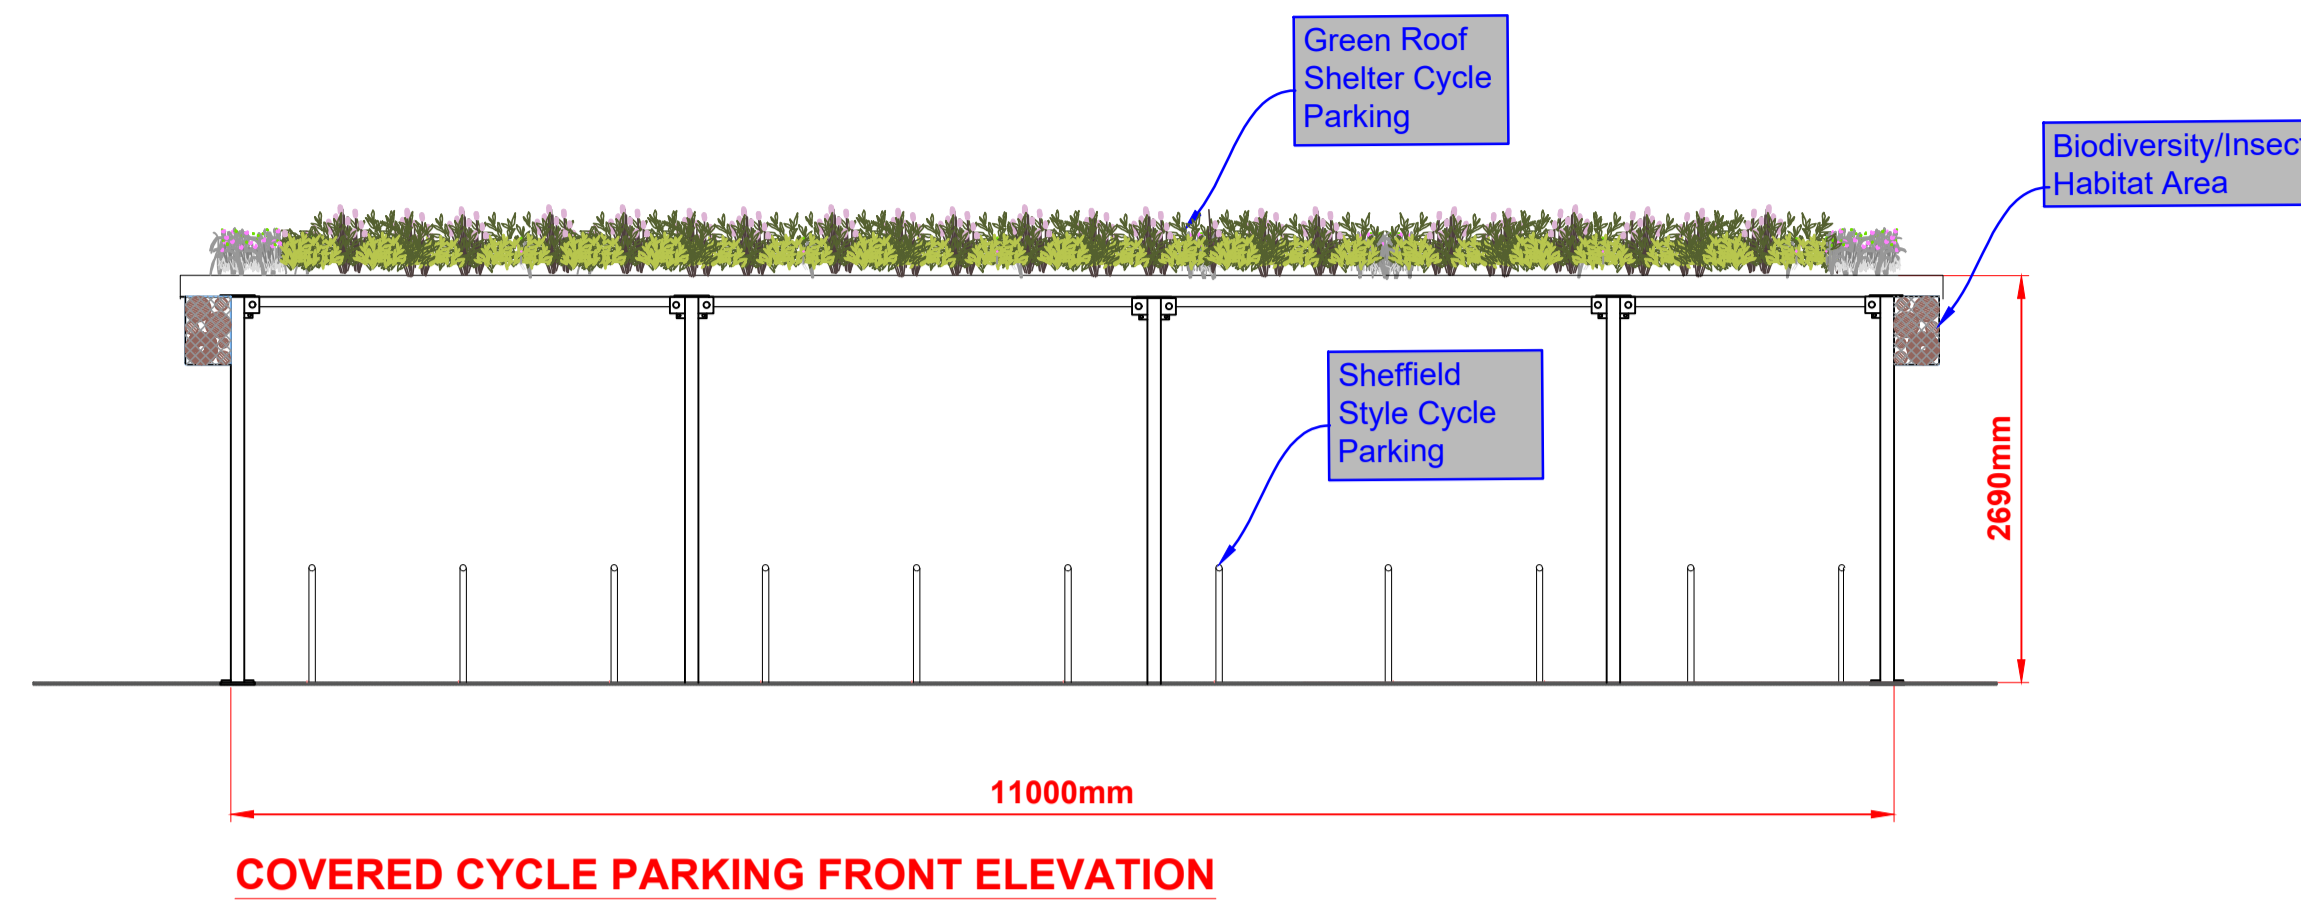

**COVERED CYCLE PARKING FRONT ELEVATION**

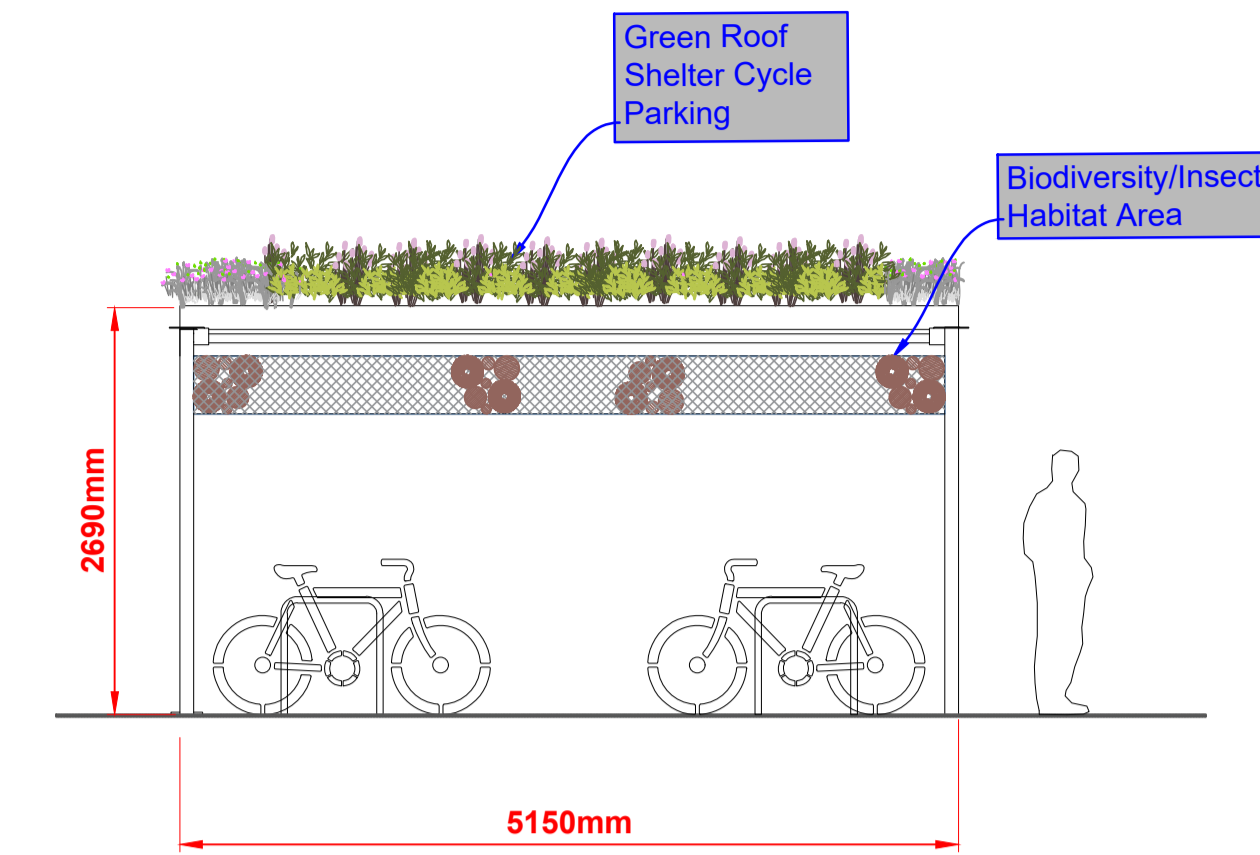

**COVERED CYCLE PARKING SIDE ELEVATION**

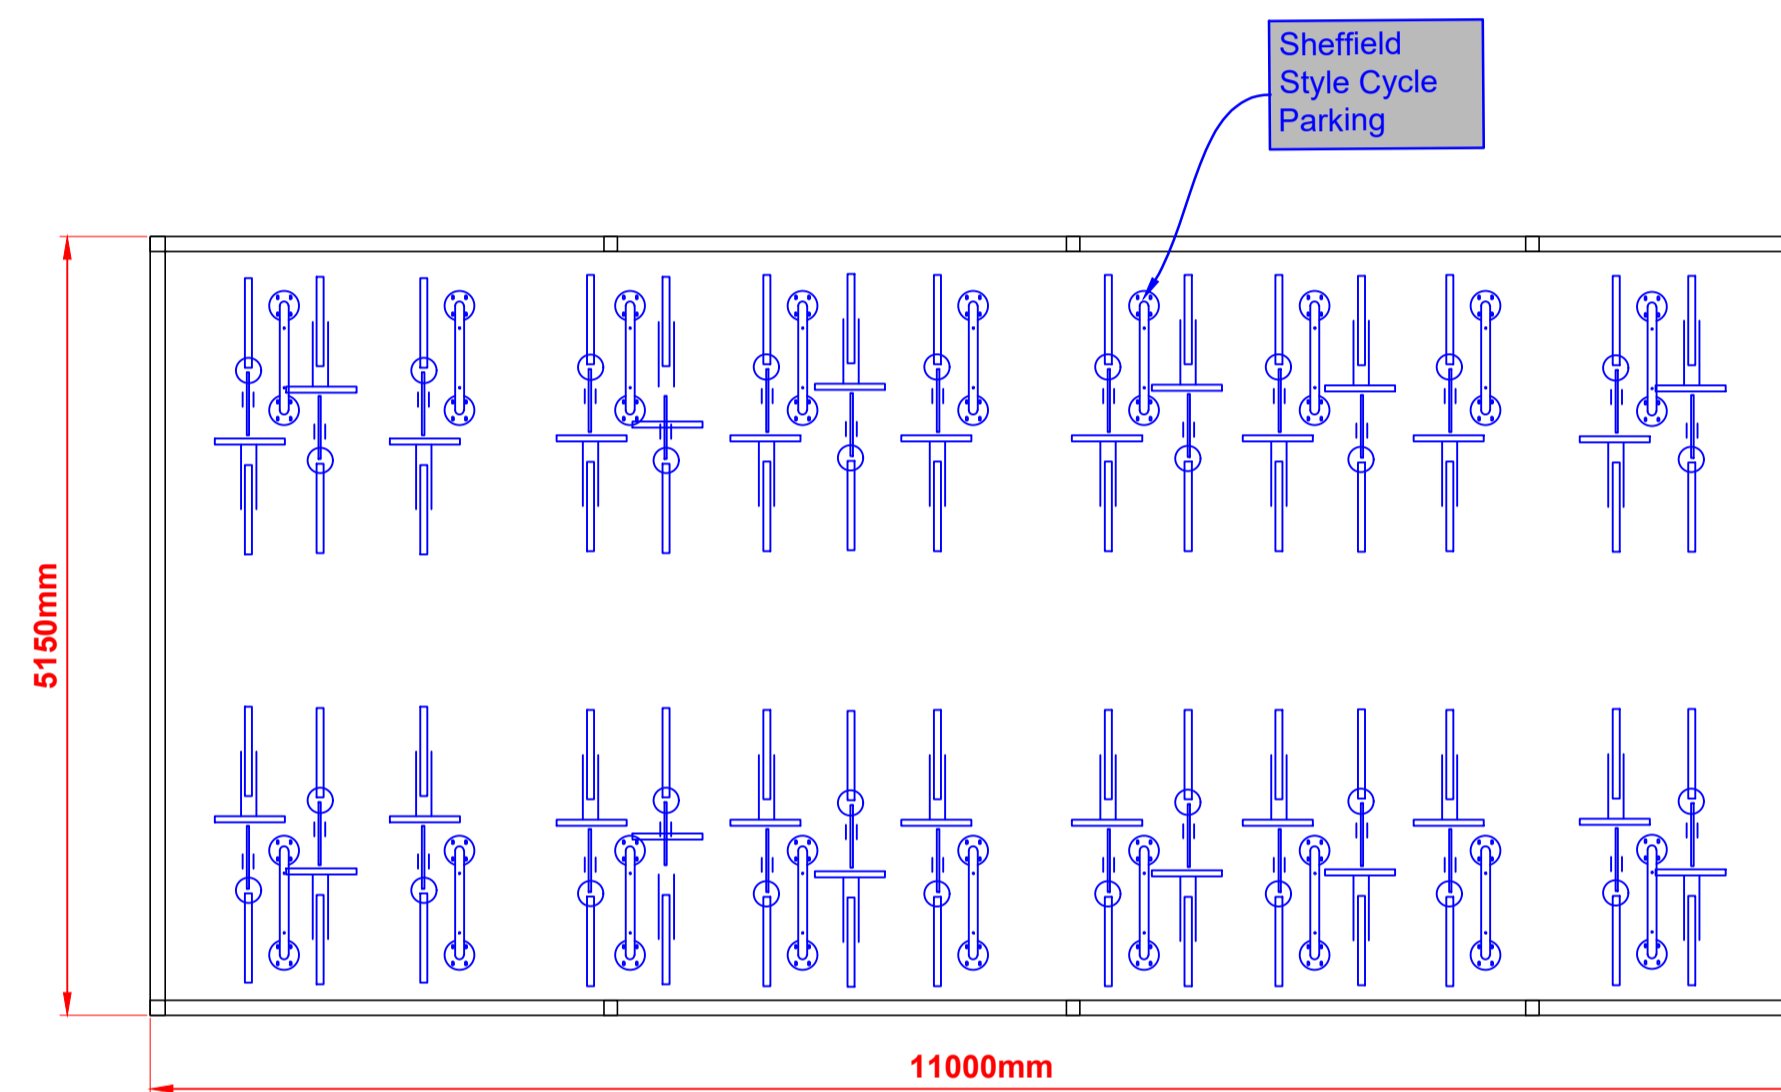

**COVERED CYCLE PARKING PLAN VIEW**




**RENDERED IMAGE OF COVERED CYCLE PARKING (INDICATIVE)**

Fingal County Council,  
Planning & Strategic Infrastructure Department,  
Parks & Green Infrastructure Division,  
County Hall,  
Swords.

Matthew McAleese  
Director of Services


Kevin J. Halpenny  
Senior Parks Superintendent

Index No.: 5987\_05  
Date: Nov, 2023  
Scale NTS@A1

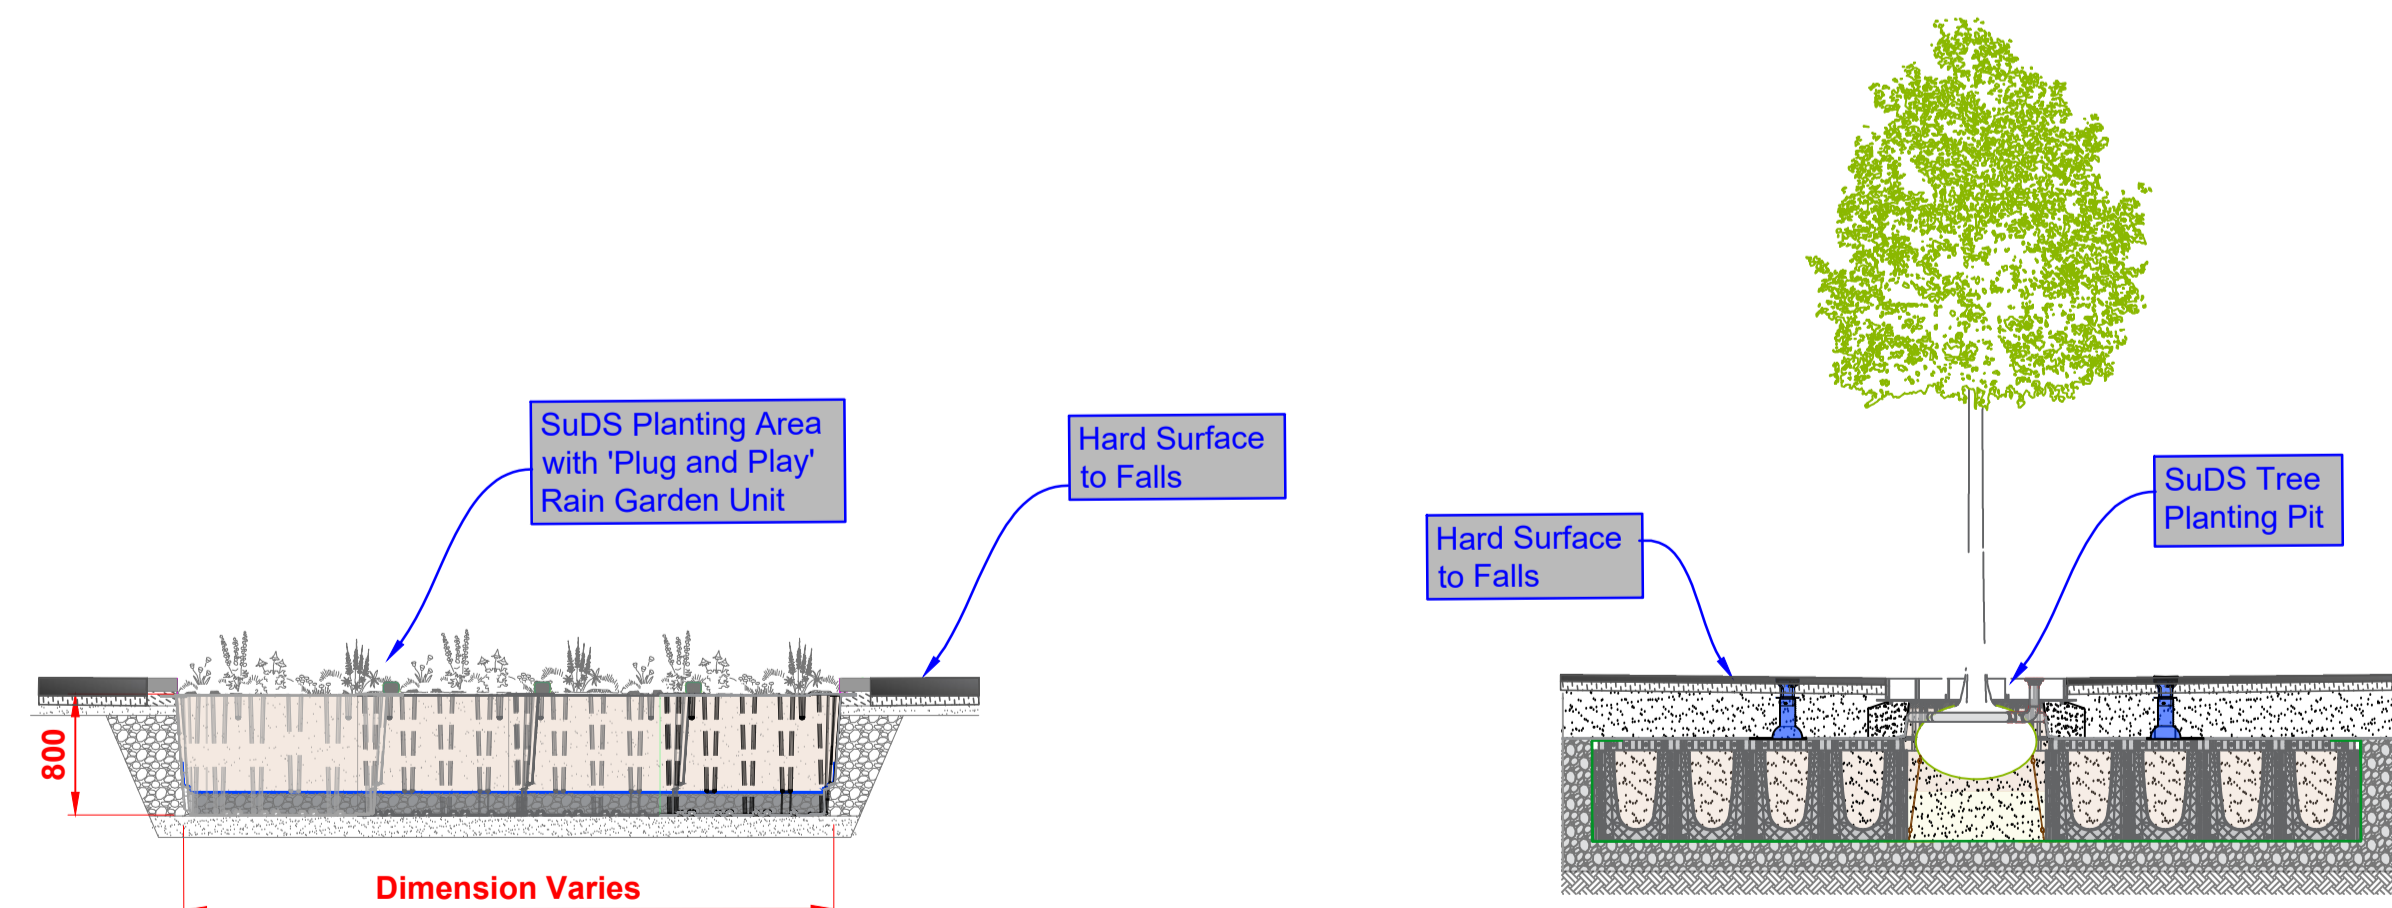

**SUDS RAIN GARDEN SECTIONAL VIEW - TYPICAL**

**SUDS TREE PIT SECTIONAL VIEW - TYPICAL**

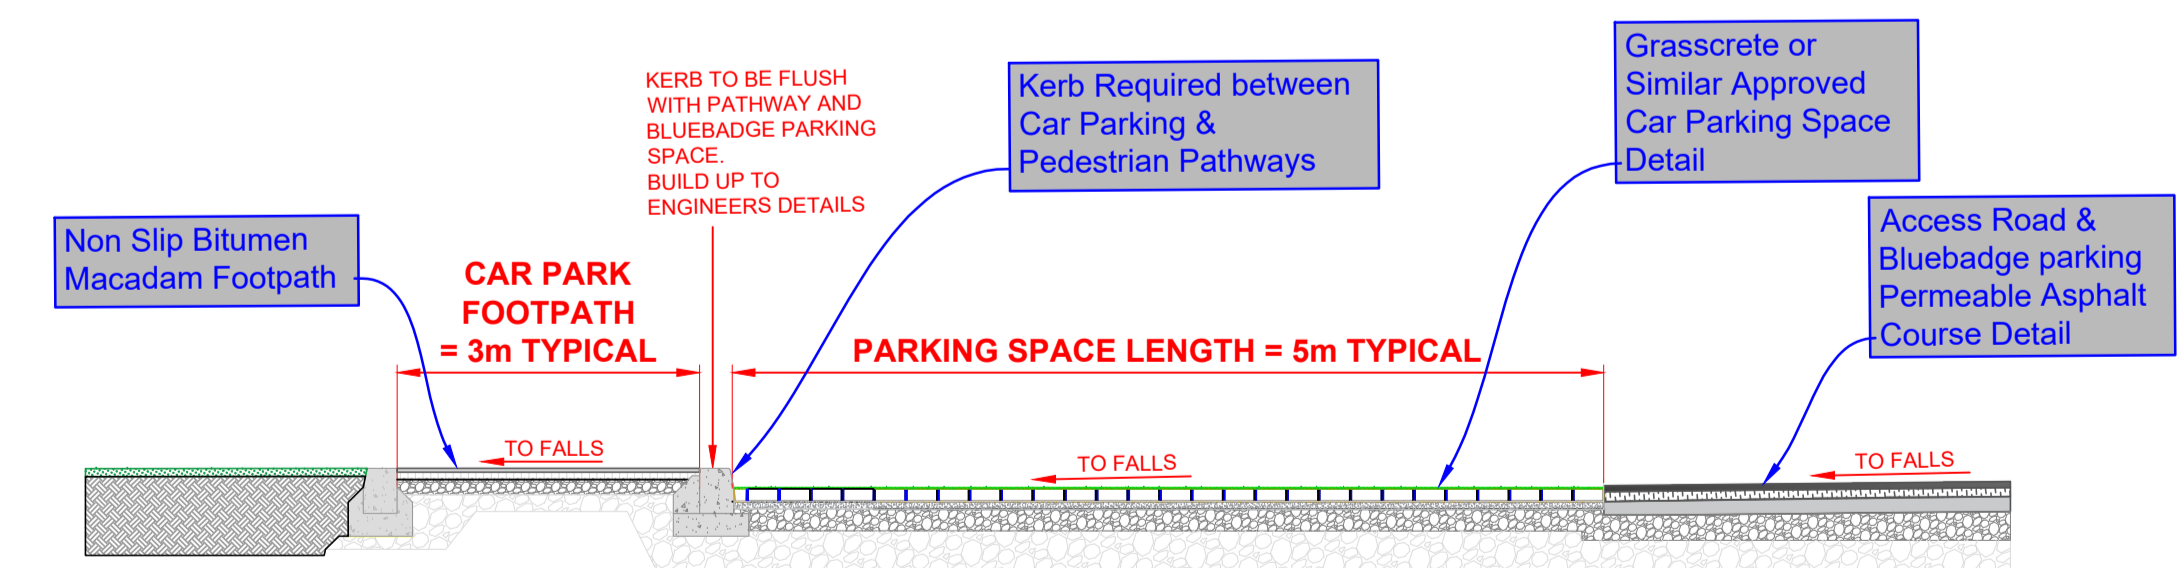

**CROSS SECTION THROUGH GRASSCRETE CAR PARK - TYPICAL**

