


- SOFT LANDSCAPING
- NEW PERMEABLE SURFACING WITH MIN 300mm CRUSHED STONE LAYER UNDER
- EXISTING COMBINED SEWER
- NEW FOUL SEWER BRANCH
- NEW SW FIN DRAIN AT EDGE OF PERMEABLE SURFACING
- NEW SW SEWER
- NEW ACO DRAIN

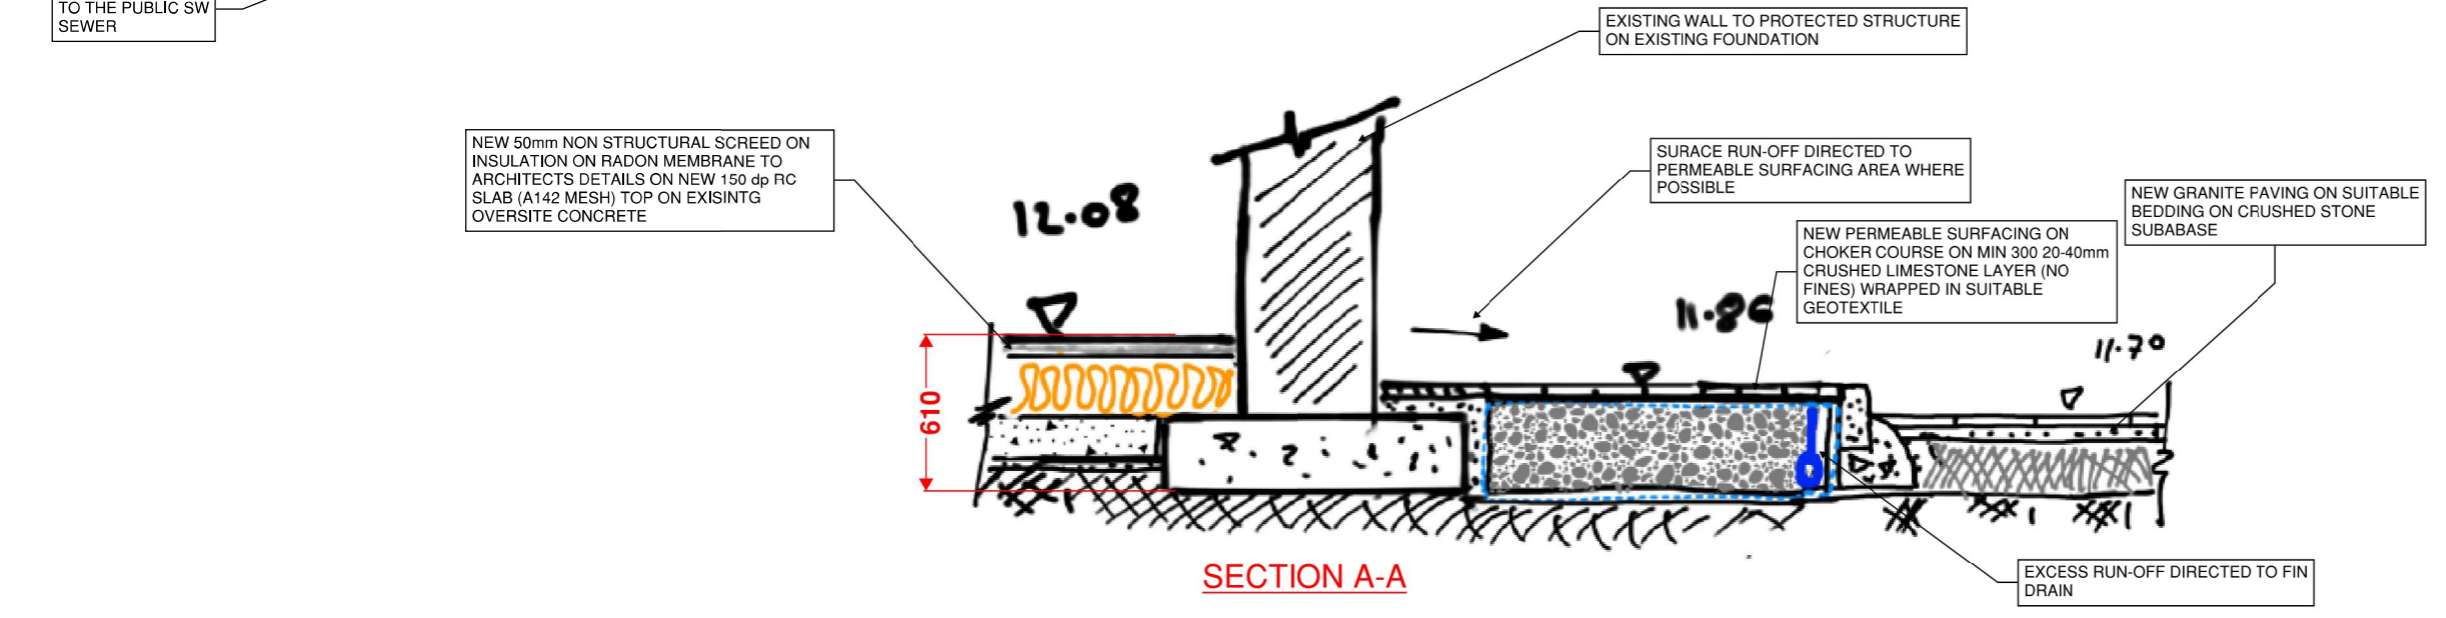

Project Title: **Carnegie Library Swords**

Project No: **2043**

Below Ground Drainage Plan

| | | |
|-----------------------|-----------------------------|-------------------------|
| Scale: 1:50 | Drawing No: SK03C | Drawn By: KOM |
|-----------------------|-----------------------------|-------------------------|