


LEGEND

ROAD MARKING INDICATING
 STOP ——— STOP LINE

NOTE
 NEW ROAD TO HAVE A 30 MPH SPEED LIMIT

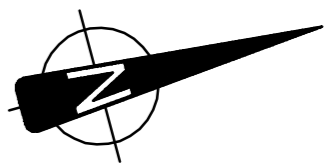


SPEED RAMP
 SHOWN THUS

SIGHT LINES SET 2.4M BACK FROM
 JUNCTION 2.4M SIGHT LINE DISTANCE TO
 PASS OVER FOOTPATH. THEREFORE
 THERE ARE NO OBSTRUCTIONS

BOLLARDS TO RESTRICT
 LIMIT VEHICLE ACCESS TO
 EMERGENCY SITUATIONS

EMERGENCY GRASS
 LINKING AVONDALE PARK
 WITH AVONDALE PLACE

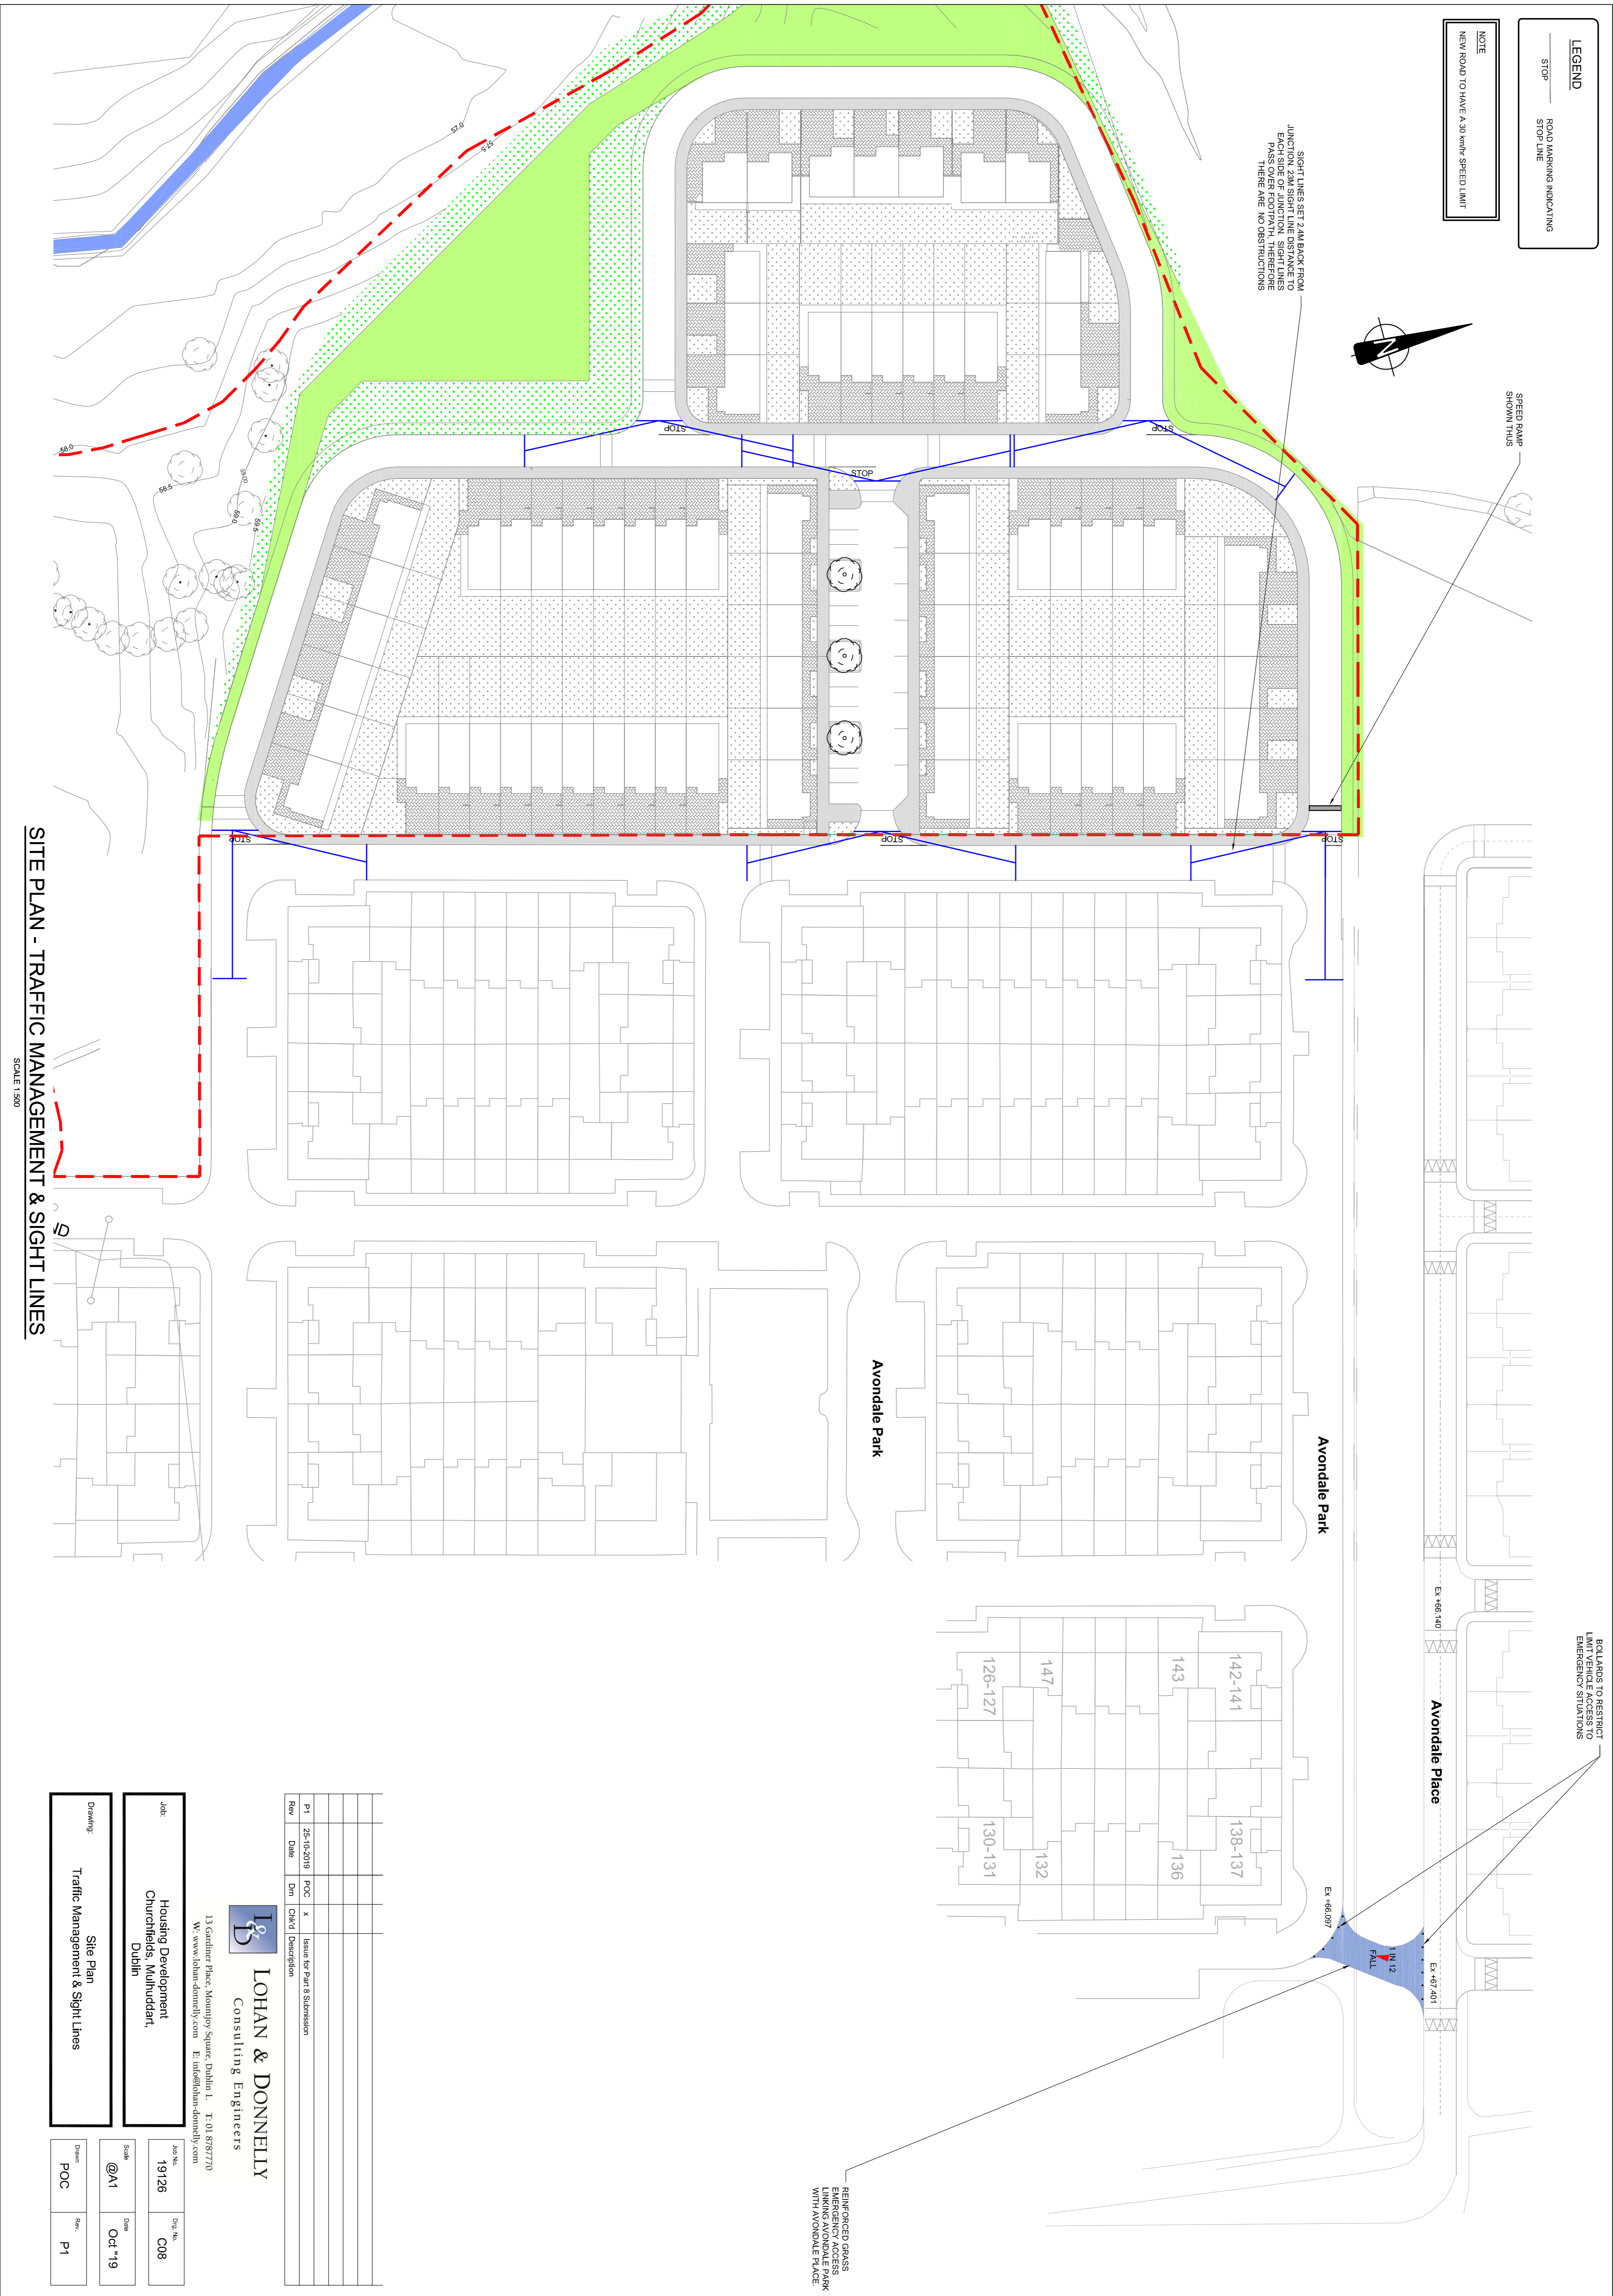

SITE PLAN - TRAFFIC MANAGEMENT & SIGHT LINES

SCALE 1:500

Rev	Date	POC	Issued For	Description
P1	25-10-2019	x	Issue for Part 8 Submission	

LOHAN & DONNELLY
 Consulting Engineers

13 Gardiner Place, Mountjoy Square, Dublin 1. T: 01 8787770
 W: www.lohan-donnelly.com E: info@lohan-donnelly.com

Job No:	19126	Dwg No.:	C08
Client:	Housing Development Churchfields, Mullinduff, Dublin	Scale:	@A1
Drawing:	Site Plan Traffic Management & Sight Lines	Date:	Oct '19
Design:	POC	Rev:	P1