

**GENERAL NOTES:**

DRAWING 19144\_C01, 19144\_C02, 19144\_C03 & 19144\_C04 TO BE READ IN CONJUNCTION WITH ALL RELEVANT ARCHITECTS AND ENGINEERS DETAIL DRAWINGS AND SPECIFICATIONS.

DO NOT SCALE DIMENSIONS. REFER TO ARCHITECTS DRAWINGS FOR ALL SETTING OUT DIMENSIONS. WORK TO FIGURED DIMENSIONS ONLY.


THE ENGINEER IS TO BE AFFORDED SUFFICIENT TIME TO CARRY OUT INSPECTIONS OF THE WORKS IN ACCORDANCE WITH THE PROJECT INSPECTION PLAN AND INSPECTION NOTIFICATION FRAMEWORK.

ALL CONSTRUCTION PRODUCTS TO HAVE RELEVANT CE MARKING WHERE APPLICABLE.

ALL CONTRACTORS OR SUB-CONTRACTORS RESPONSIBLE FOR SPECIALIST DESIGN MUST PROVIDE PROFESSIONAL INDEMNITY INSURANCES, ANCILLARY CERTIFICATES FOR DESIGN AND ANCILLARY CERTIFICATES FOR INSPECTION IN ACCORDANCE WITH BCAR 2014.

**WATERMAIN**

WATERMAIN LAYOUT TO BE IN COMPLIANCE WITH IRISH WATER CODES OF PRACTICE AND STANDARD DETAILS.

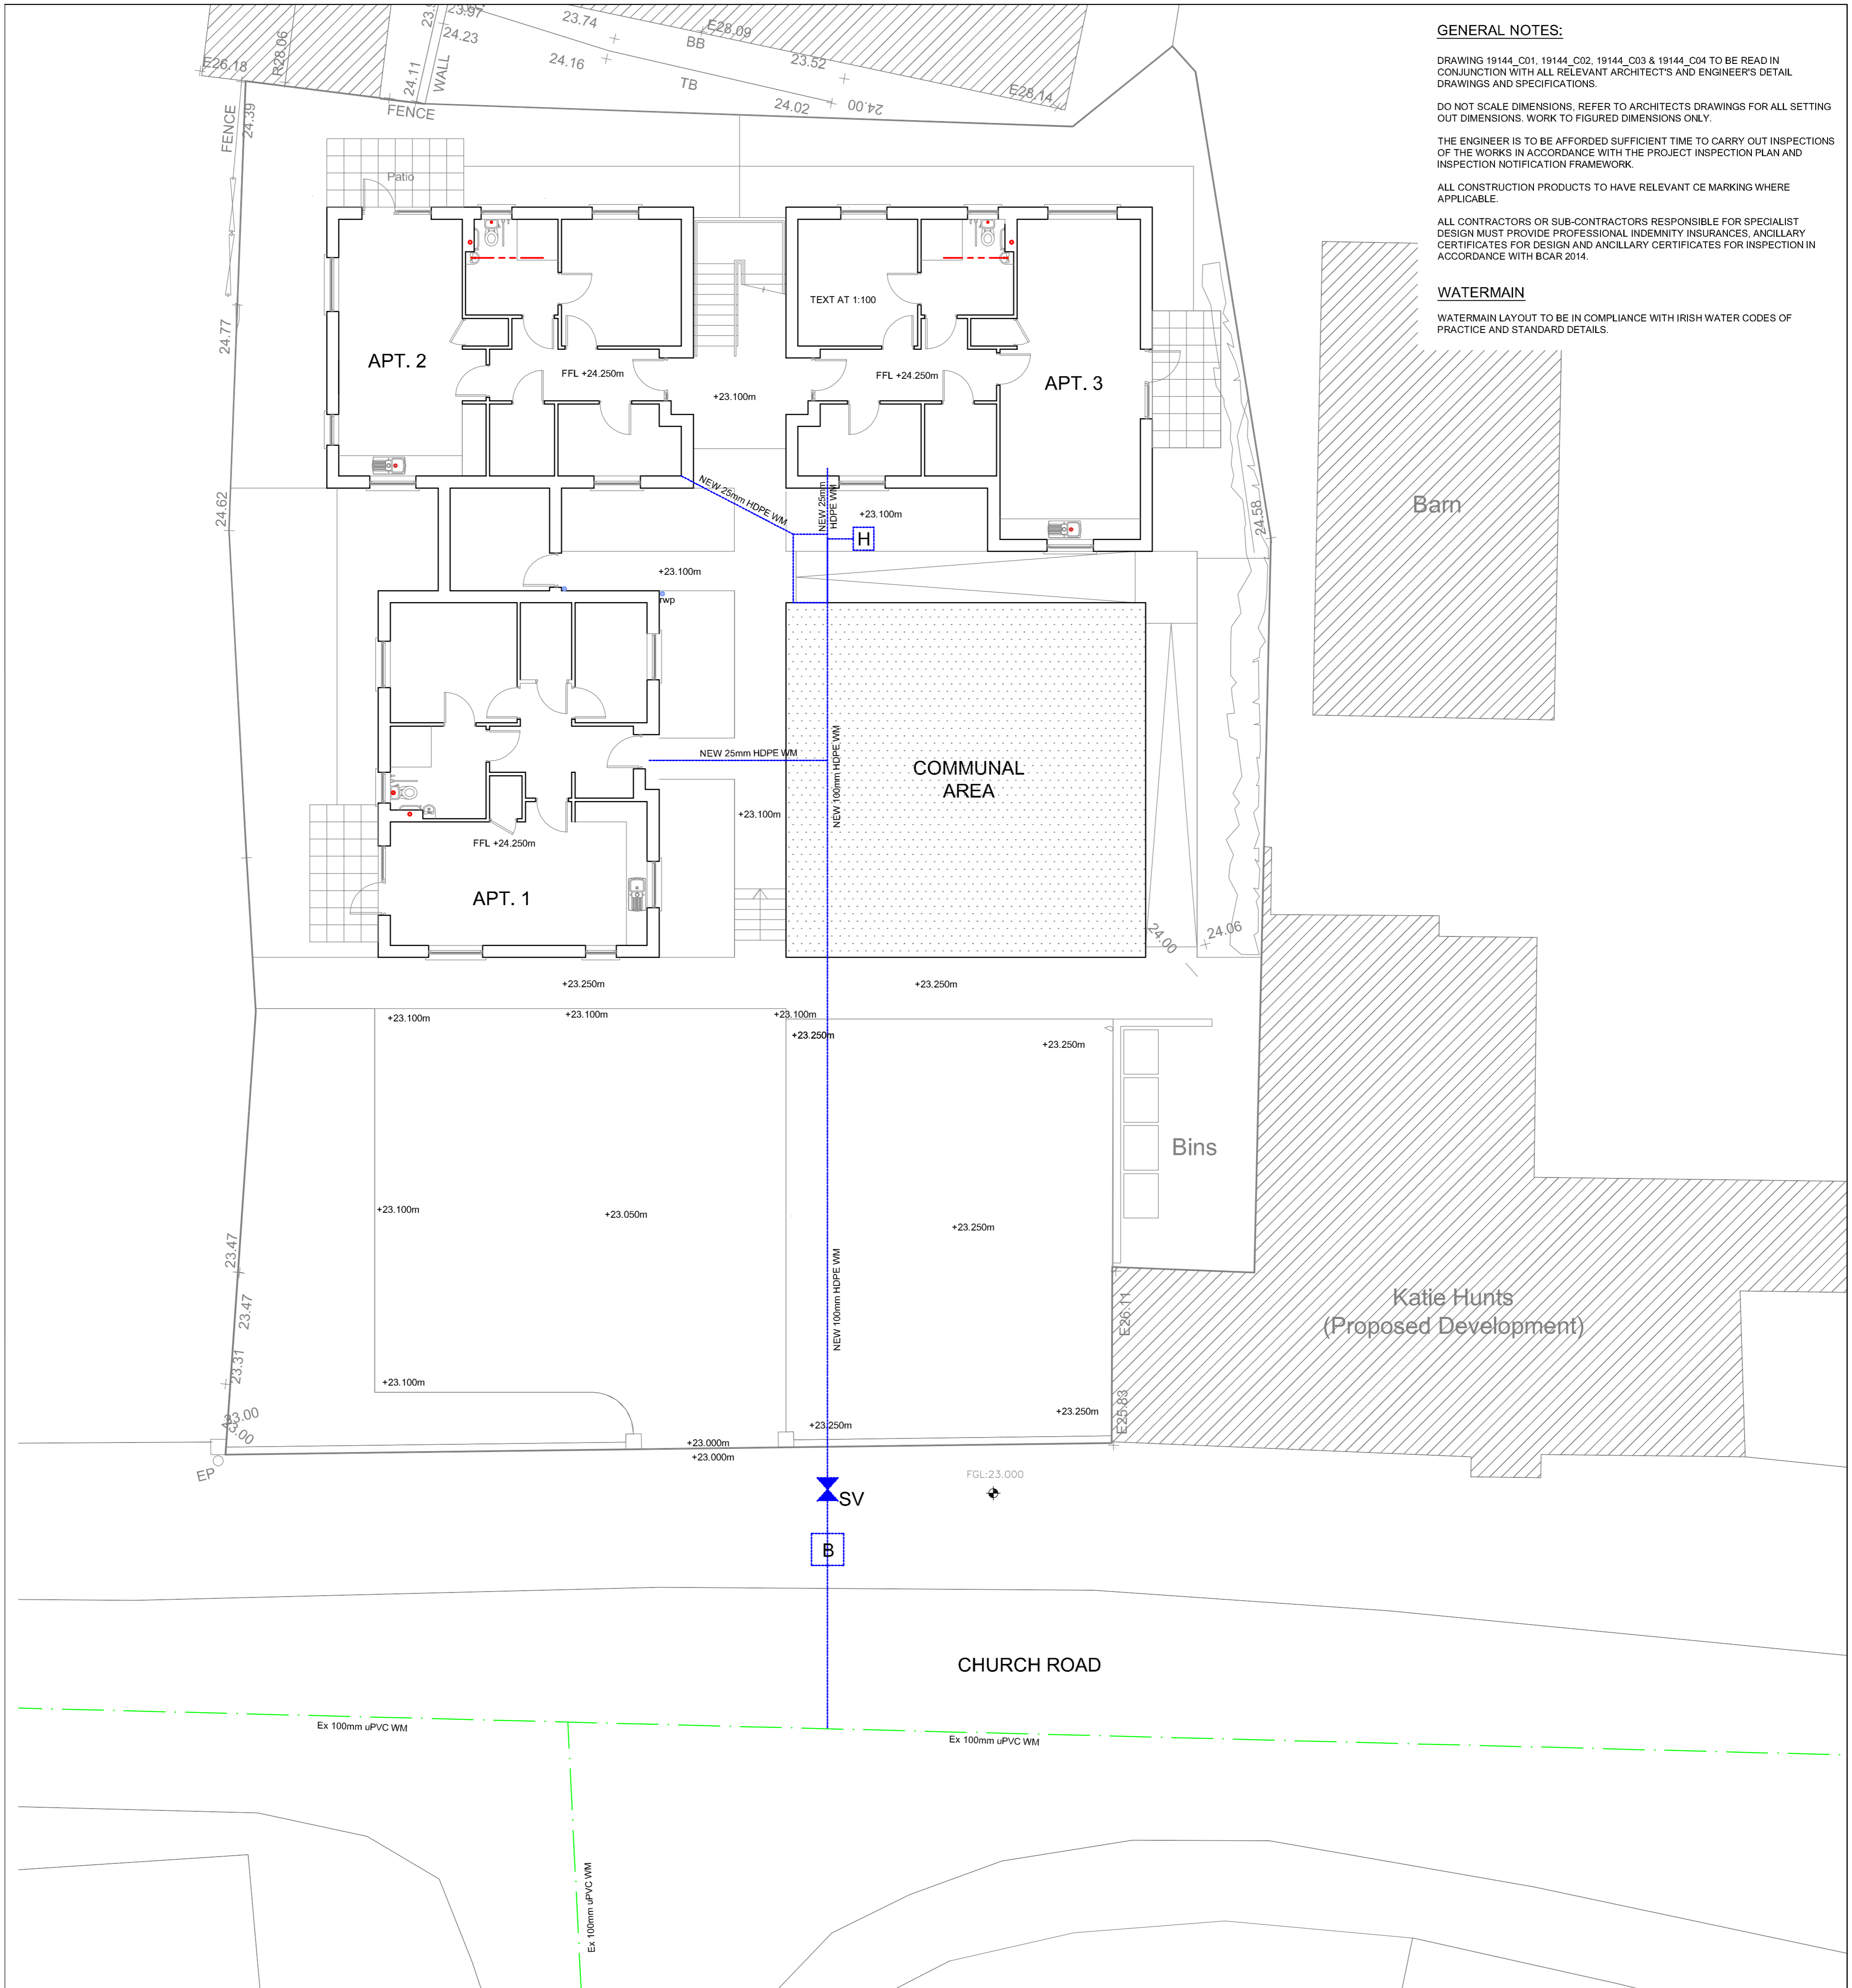

**WATERMAIN PLAN - SITE PLAN**  
SCALE 1:100

LEGEND	
EXISTING WATERMAIN	
NEW WATERMAIN	
HYDRANT	
SLUDGE VALVE	
BULK WATER METER	

Rev	Date	Drn	Chk'd	Description
P1	31/01/20	POC	XX	Issued for Planning

**LOHAN & DONNELLY**  
Consulting Engineers

13 Gardiner Place, Mountjoy Square, Dublin 1. T: 01 8787770  
W: www.lohan-donnelly.com E: info@lohan-donnelly.com

Project:	Social Housing, Church Road, Lusk, Co. Dublin	Project No:	19182	Drw. No.:	C02
Scale:	@A1	Date:	Mar 2020	Drawn:	POC
Model Reference:	19182-LDE-ZZ-M2	Rev.:	P1	Model Rev.:	P1
Drawing Reference:	19182-LDE-ZZ-00-DR-C-1C02	Suitability:	S3		