



ALL CONSTRUCTION METHODS, MATERIALS, SERVICES & INSTALLATIONS TO BE IN ACCORDANCE WITH ALL IRISH BUILDING REGULATIONS AND CODES OF PRACTICE AT THE TIME OF CONSTRUCTION, ALL SUB-CONTRACTORS ARE ULTIMATELY RESPONSIBLE FOR ENSURING COMPLIANCE WITH REGULATIONS WITHIN THEIR OWN TRADE. NO DIMENSIONS TO BE SCALED, ALL DIMENSIONS TO BE CHECKED ON SITE PRIOR TO CONSTRUCTION, IF IN DOUBT ASK!

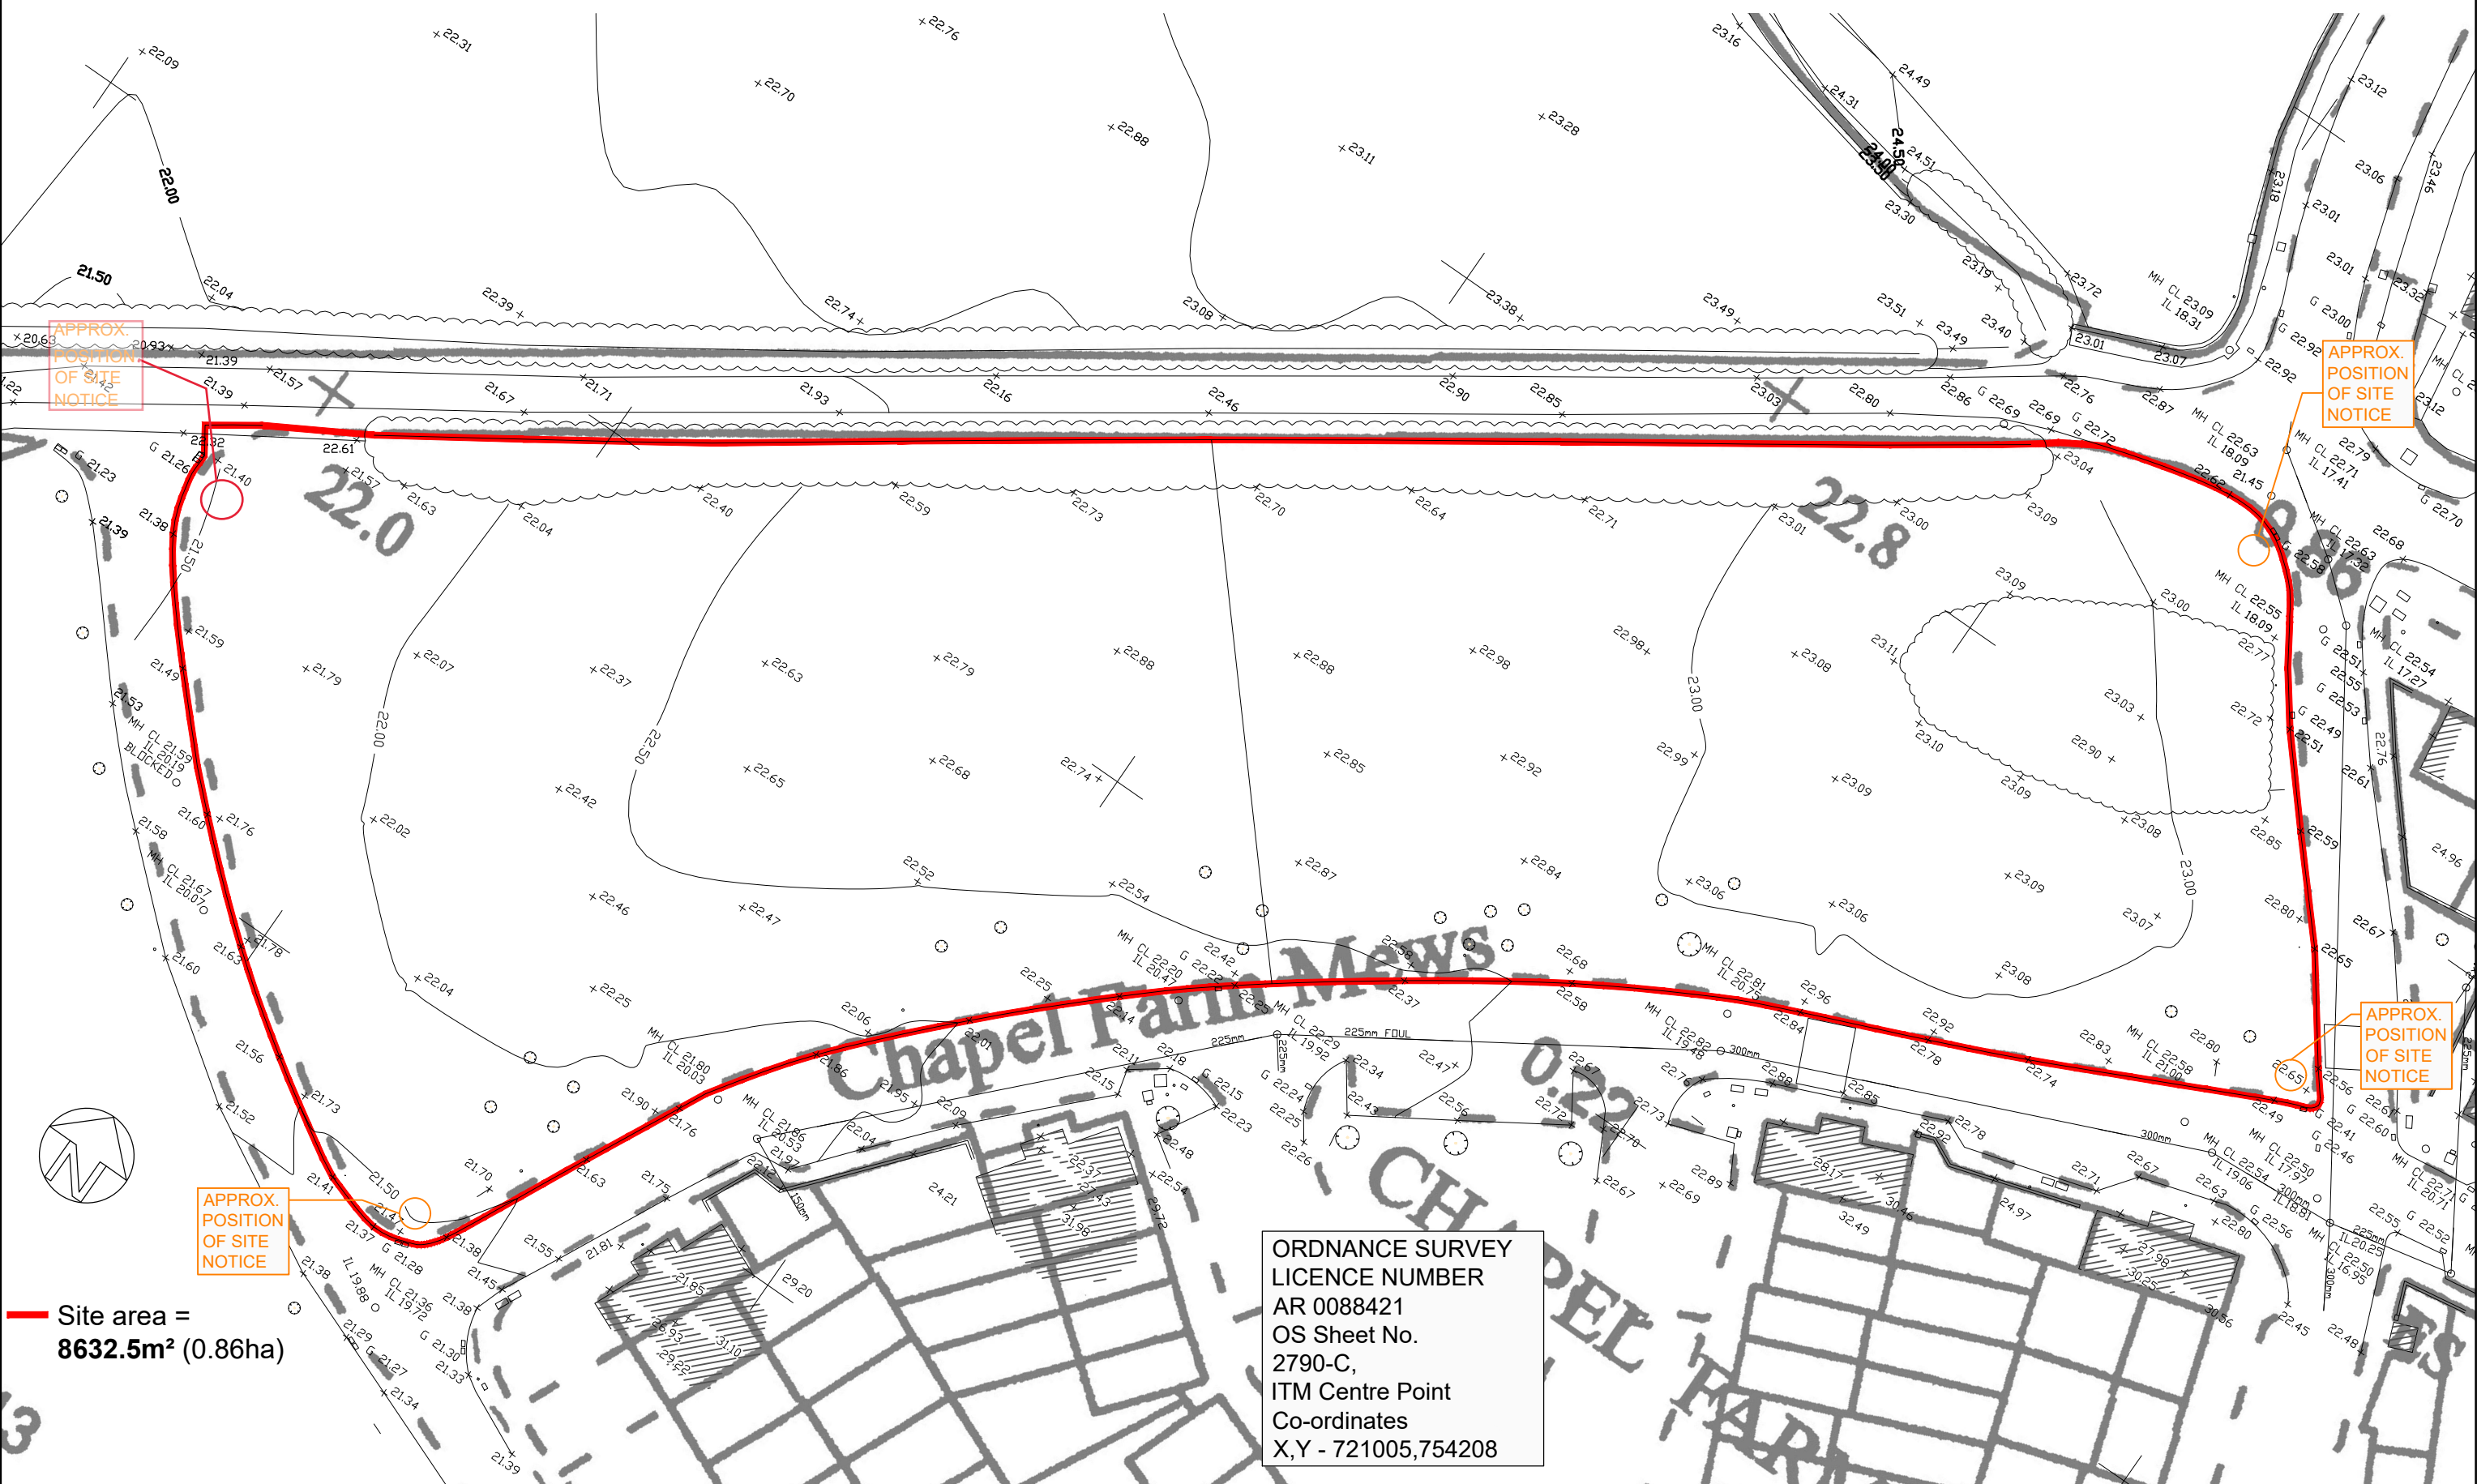

Stage:
PART 8

REVISIONS AFTER LAST PLOT:	

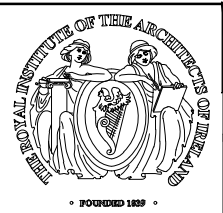

PROJECT: Sheltered Housing Development
at Kilhedge Lane, Dun Emer,
Lusk, Co. Dublin

DRAWING: Existing Site Plan

walsh associates
ARCHITECTS & PROJECT MANAGERS

DATE: 25/05/21	SCALE: 1:500 @A3
DRAWN: RN/BK	JOB NO. 18012
K:118012P	DWG. NO. P-02
	Revision
Merchant's House, 27-30 Merchant's Quay, Dublin 8. Tel: (01) 633 4261. Fax (01) 633 4265 Email: info@walshassociates.ie	