

GENERAL NOTES

±0.00 = FINISHED GROUND FLOOR LEVEL  
= OS +26.4

TO BE READ IN CONJUNCTION WITH ALL TENDER INFORMATION FROM ALL OTHER DESIGN CONSULTANTS.

NOTIFY ARCHITECT OF ANY DISCREPANCIES.



CHECK DIMENSIONS ON SITE.

DO NOT SCALE.

USE FIGURED DIMENSIONS ONLY.

COPYRIGHT RESERVED.

SIX DIGIT CODE IN EACH PRODUCT DESCRIPTION REFERS TO THE RELEVANT SECTION IN THE HRA SPEC.

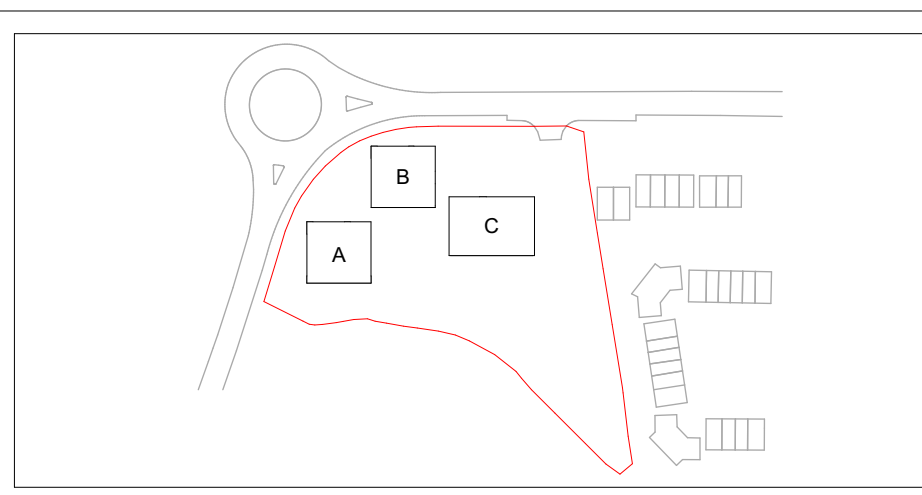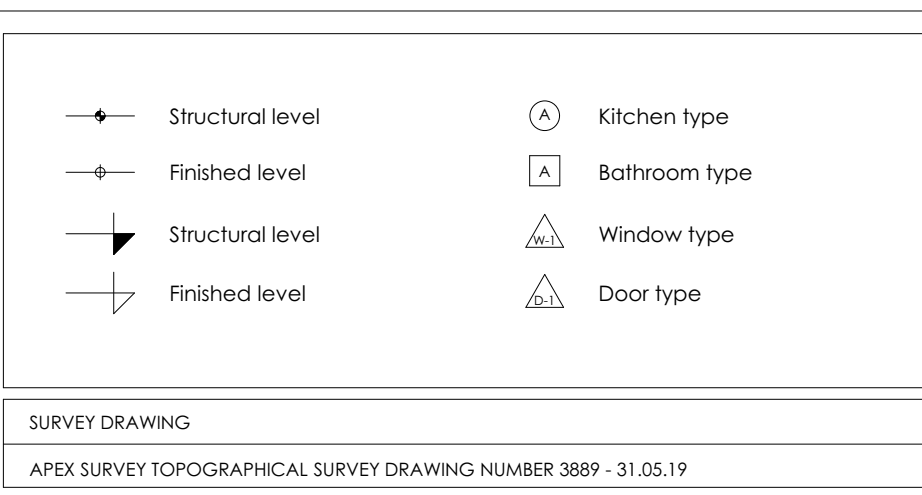

No.	Revision	Date	By	CHKD	APP'D

CLIENT FINGAL COUNTY COUNCIL		STAGE PLANNING
PROJECT HOLYWELL HOUSING PROJECTS		DRAWING DIMENSIONS 594 x 841mm
DRAWING TITLE Third Floor Plan		DATE 28/09/2023
DRAWING NO. HHP-HRA-ZZ-03-DR-A-104-Third_Floor	SCALE 1:100 @ A1 1:200 @ A3	
DRAWN KKP	CHECKED MH	

**HRA**  
Henchion + Reuter Architects  
Dublin + Berlin

The Barracks, 76 Irlstown Road, Dublin 4, Ireland  
+353 (0)1 6674740  
info@henchion-reuter.com  
www.henchion-reuter.com