

- SITE BOUNDARY
- PROPOSED APARTMENT BUILDING
- PROPOSED BIN STORE
- TRANSFORMER STATION
- ▼ ENTRANCE TO THE SITE
- ▼ ENTRANCE TO THE MAIN LOBBY
- ▼ ENTRANCE TO THE BICYCLE ROOM
- EXISTING HEDGEROW
- - - OVERGROWTH TO BE TRIMMED BACK
- ○ EXISTING FENCE
- ○ PROPOSED FENCE
- /// FIRE TENDER ACCESS
- ⚡ ELECTRIC CAR CHARGING
- BELOW-GROUND ATTENUATION AREA
- ABOVE-GROUND ATTENUATION AREA

Site area = 7 700m²



GENERAL NOTES

±0.00 = FINISHED GROUND FLOOR LEVEL
= OS +26.4

TO BE READ IN CONJUNCTION WITH ALL TENDER INFORMATION FROM ALL OTHER DESIGN CONSULTANTS.

NOTIFY ARCHITECT OF ANY DISCREPANCIES.

CHECK DIMENSIONS ON SITE.


DO NOT SCALE.

USE FIGURED DIMENSIONS ONLY.

COPYRIGHT RESERVED.

SIX DIGIT CODE IN EACH PRODUCT DESCRIPTION REFERS TO THE RELEVANT SECTION IN THE HRA SPEC.

— Structural level	⊙ Kitchen type
— Finished level	⊙ Bathroom type
— Structural level	⊙ Window type
— Finished level	⊙ Door type

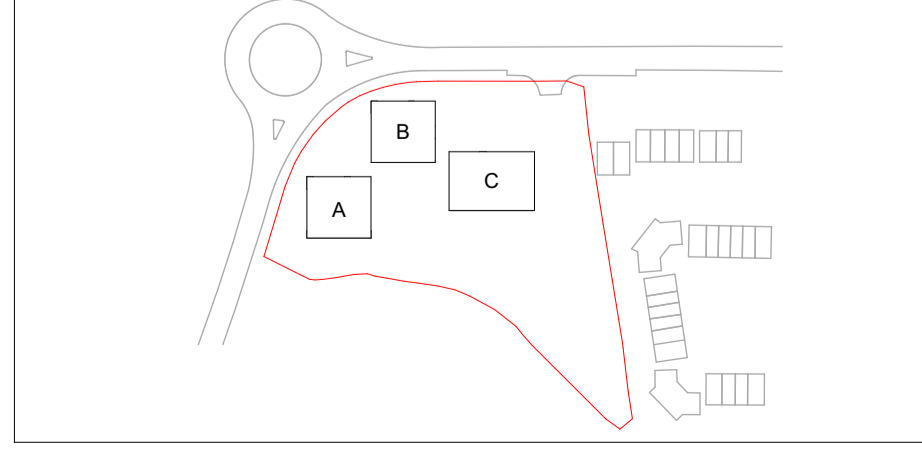

No.	Revision	Date	By	CHK'D	App'd

CLIENT FINGAL COUNTY COUNCIL		STAGE PLANNING
PROJECT HOLYWELL HOUSING PROJECTS		DRAWING DIMENSIONS 594 x 841mm
DRAWING TITLE Site Plan		DRAWING DIMENSIONS 297 x 420mm
DRAWING NO. HHP-HRA-ZZ-XX-DR-A-001-Site		DATE 27/09/2023
SCALE 1:500 @ A1	CHECKED MH	
SCALE 1:1000 @ A3	DRAWN KKP	

HRA
Henchion + Reuter Architects
Dublin + Berlin

The Barracks, 76 Iishtown Road, Dublin 4, Ireland
+353 (0)1 6674740
info@henchion-reuter.com
www.henchion-reuter.com

REGISTERED ARCHITECT
REGISTERED ARCHITECTURE CONSULTANT
REGISTERED ARCHITECTURE CONSULTANT