

GENERAL NOTES

±0.00 = FINISHED GROUND FLOOR LEVEL
= OS +26.4

TO BE READ IN CONJUNCTION WITH ALL TENDER INFORMATION FROM ALL OTHER DESIGN CONSULTANTS.

NOTIFY ARCHITECT OF ANY DISCREPANCIES.

CHECK DIMENSIONS ON SITE.


DO NOT SCALE.

USE FIGURED DIMENSIONS ONLY.

COPYRIGHT RESERVED.

SIX DIGIT CODE IN EACH PRODUCT DESCRIPTION REFERS TO THE RELEVANT SECTION IN THE HRA SPEC.

| | |
|--|---|
| <ul style="list-style-type: none"> —+— Structural level —•— Finished level —+— Structural level —•— Finished level | <ul style="list-style-type: none"> ⊙ Kitchen type ⊠ Bathroom type ⊠ Window type ⊠ Door type |
| SURVEY DRAWING | |
| APEX SURVEY TOPOGRAPHICAL SURVEY DRAWING NUMBER 3889 - 31.05.19 | |

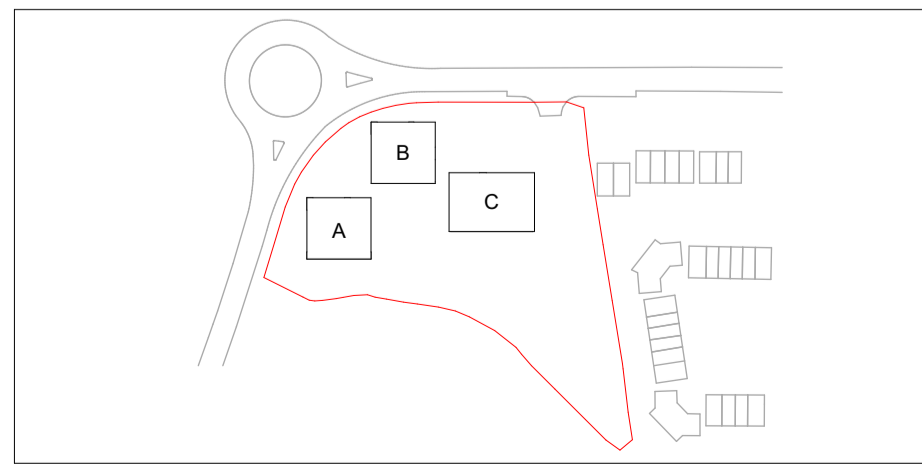

| No. | Revision | Date | By | CHK'd | App'd |
|-----|----------|------|----|-------|-------|
| | | | | | |
| | | | | | |
| | | |
|--|---------------|-----------------------------------|
| CLIENT FINGAL COUNTY COUNCIL | | STAGE PLANNING |
| PROJECT HOLYWELL HOUSING PROJECTS | | DRAWING DIMENSIONS 594 x 841mm |
| DRAWING TITLE Roof Plan | | DRAWING DIMENSIONS 297 x 420mm |
| DRAWING NO. HHP-HRA-ZZ-DR-A-107-Roof_Plan | CHECKED MH | DATE 23/10/2023 |
| SCALE 1:100 @ A1 1:200 @ A3 | DRAWN KKP | |

HRA
Henchion + Reuter Architects
Dublin + Berlin

The Barracks, 76 Irlstown Road, Dublin 4, Ireland
+353 (0)1 6674740
info@henchion-reuter.com
www.henchion-reuter.com