


SITE CONTEXTUAL SECTION A

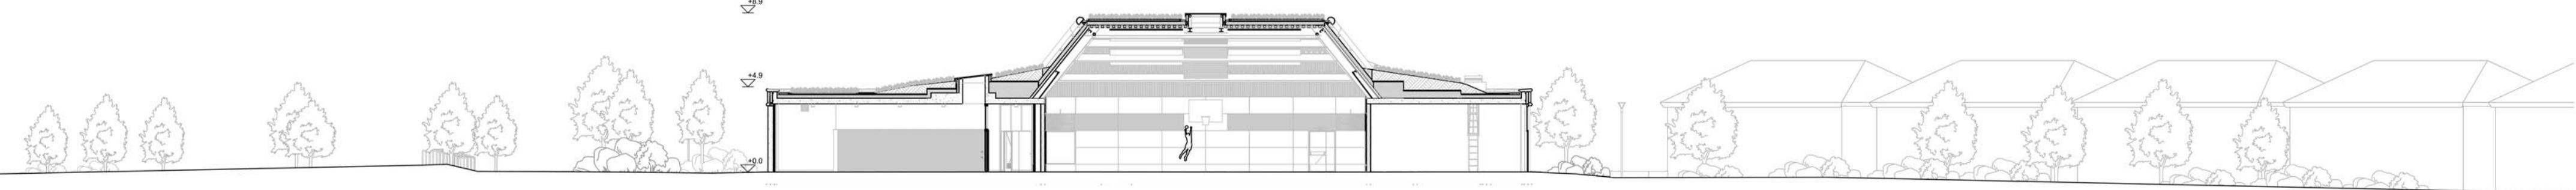

GENERAL NOTE:
 ±0.00 = FINISHED GROUND FLOOR LEVEL
 FOR PLANNING PURPOSES ONLY.
 COPYRIGHT RESERVED.

LEGEND
 SITE BOUNDARY = 0.575 (ha)

NO.	REVISION	DATE	BY	CHKD	ASPD
P-01	PLANNING ISSUE				
	Work in Progress				
	Revision				

PROJECT STAGE: **PLANNING**

Henchion + Reuter Architects
 Dublin + Berlin

The Barracks, 76 Inshelton Road, Dublin 4, Ireland
 t: +353 (0) 1 6674740
 e: info@henchion-reuter.com
 w: www.henchion-reuter.com

CLIENT: **FINGAL COUNTY COUNCIL**
 PROJECT: **BALDOYLE COMMUNITY CENTRE**
 DRAWING TITLE: **SITE PLAN PROPOSED (inc. adjacent park dev)**
 DRAWING NO.: **BCC-HRA-ZZ-00-DR-A-005** P-01
 SCALE: **1:250** DATE: **Work in Progress**
 DRAWN: **KM** CHECKED: **EW** MH
 DRAWING DIMENSIONS: **594 x 841mm**

