


1 FRONT ELEVATION
PI016
1:100




2 REAR ELEVATION
PI016
1:100




3 FRONT ELEVATION - GARDEN
PI016
1:100

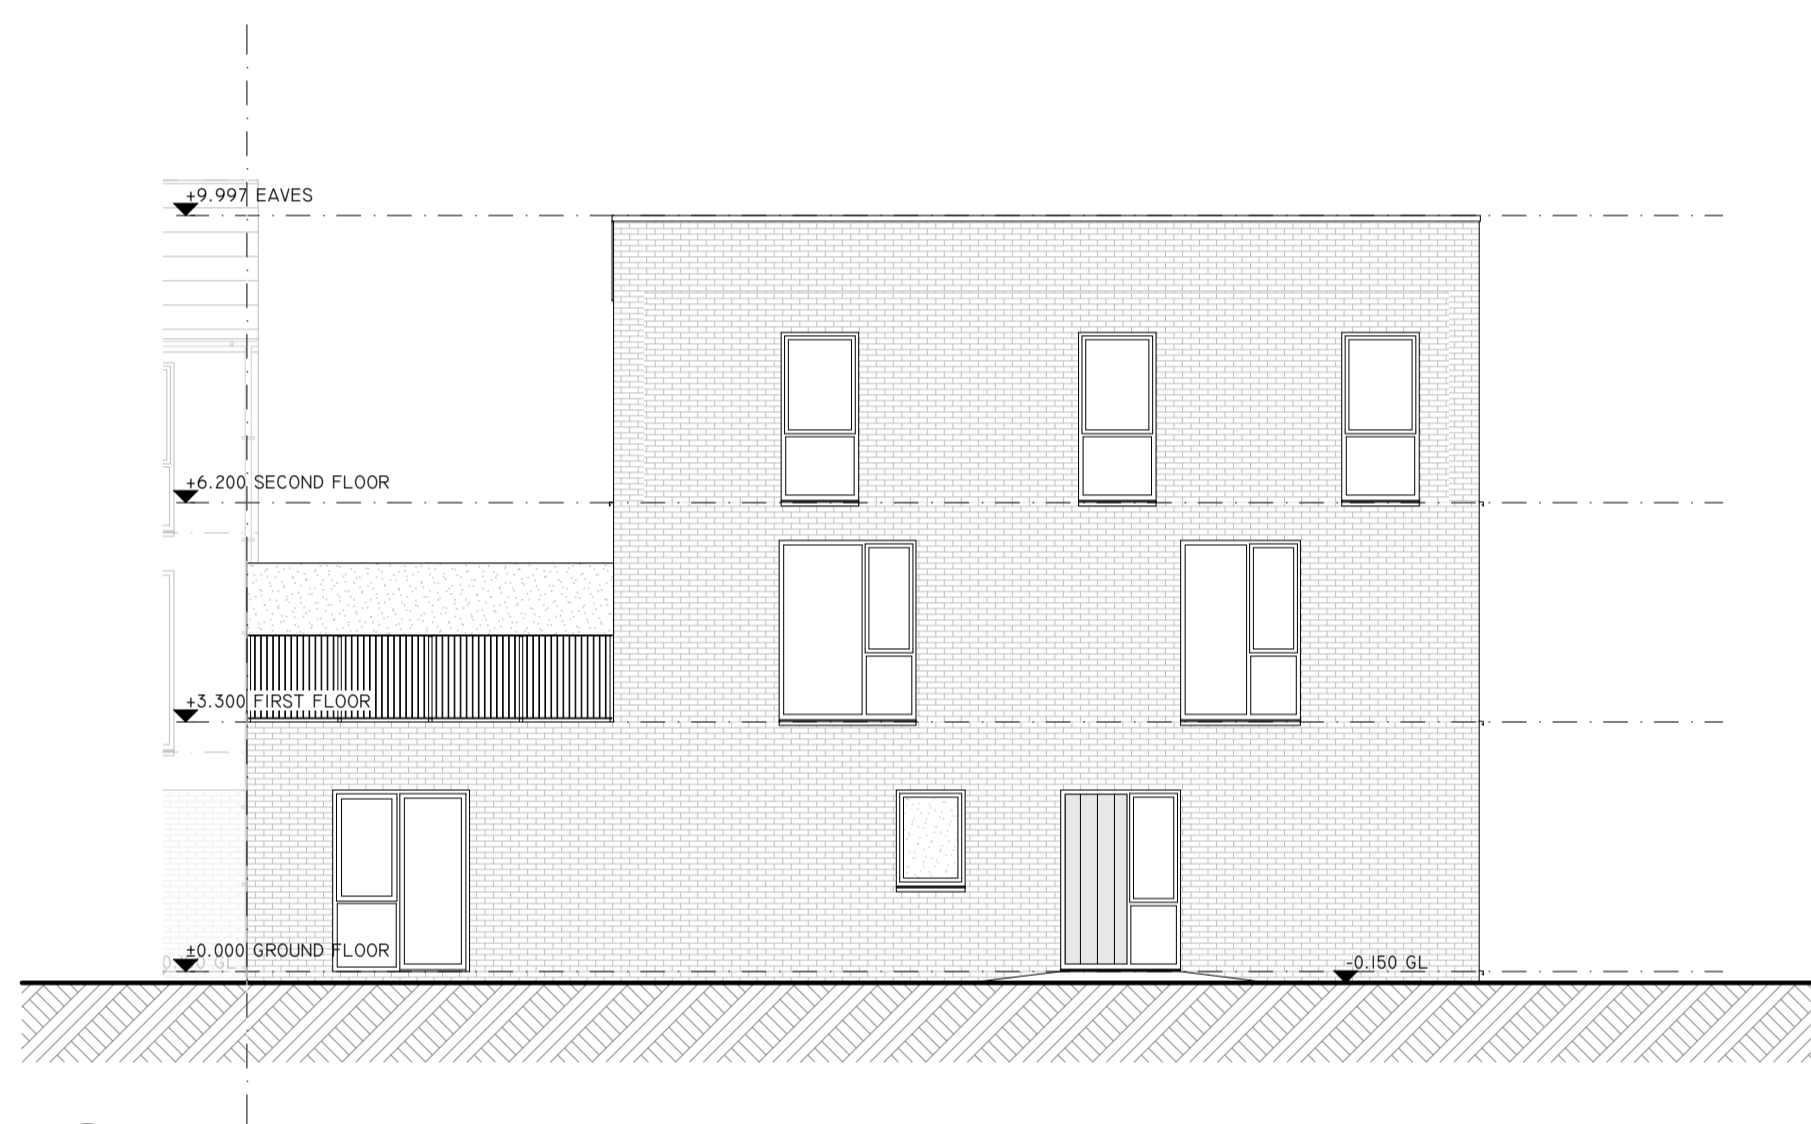


4 SIDE ELEVATION
PI016
1:100

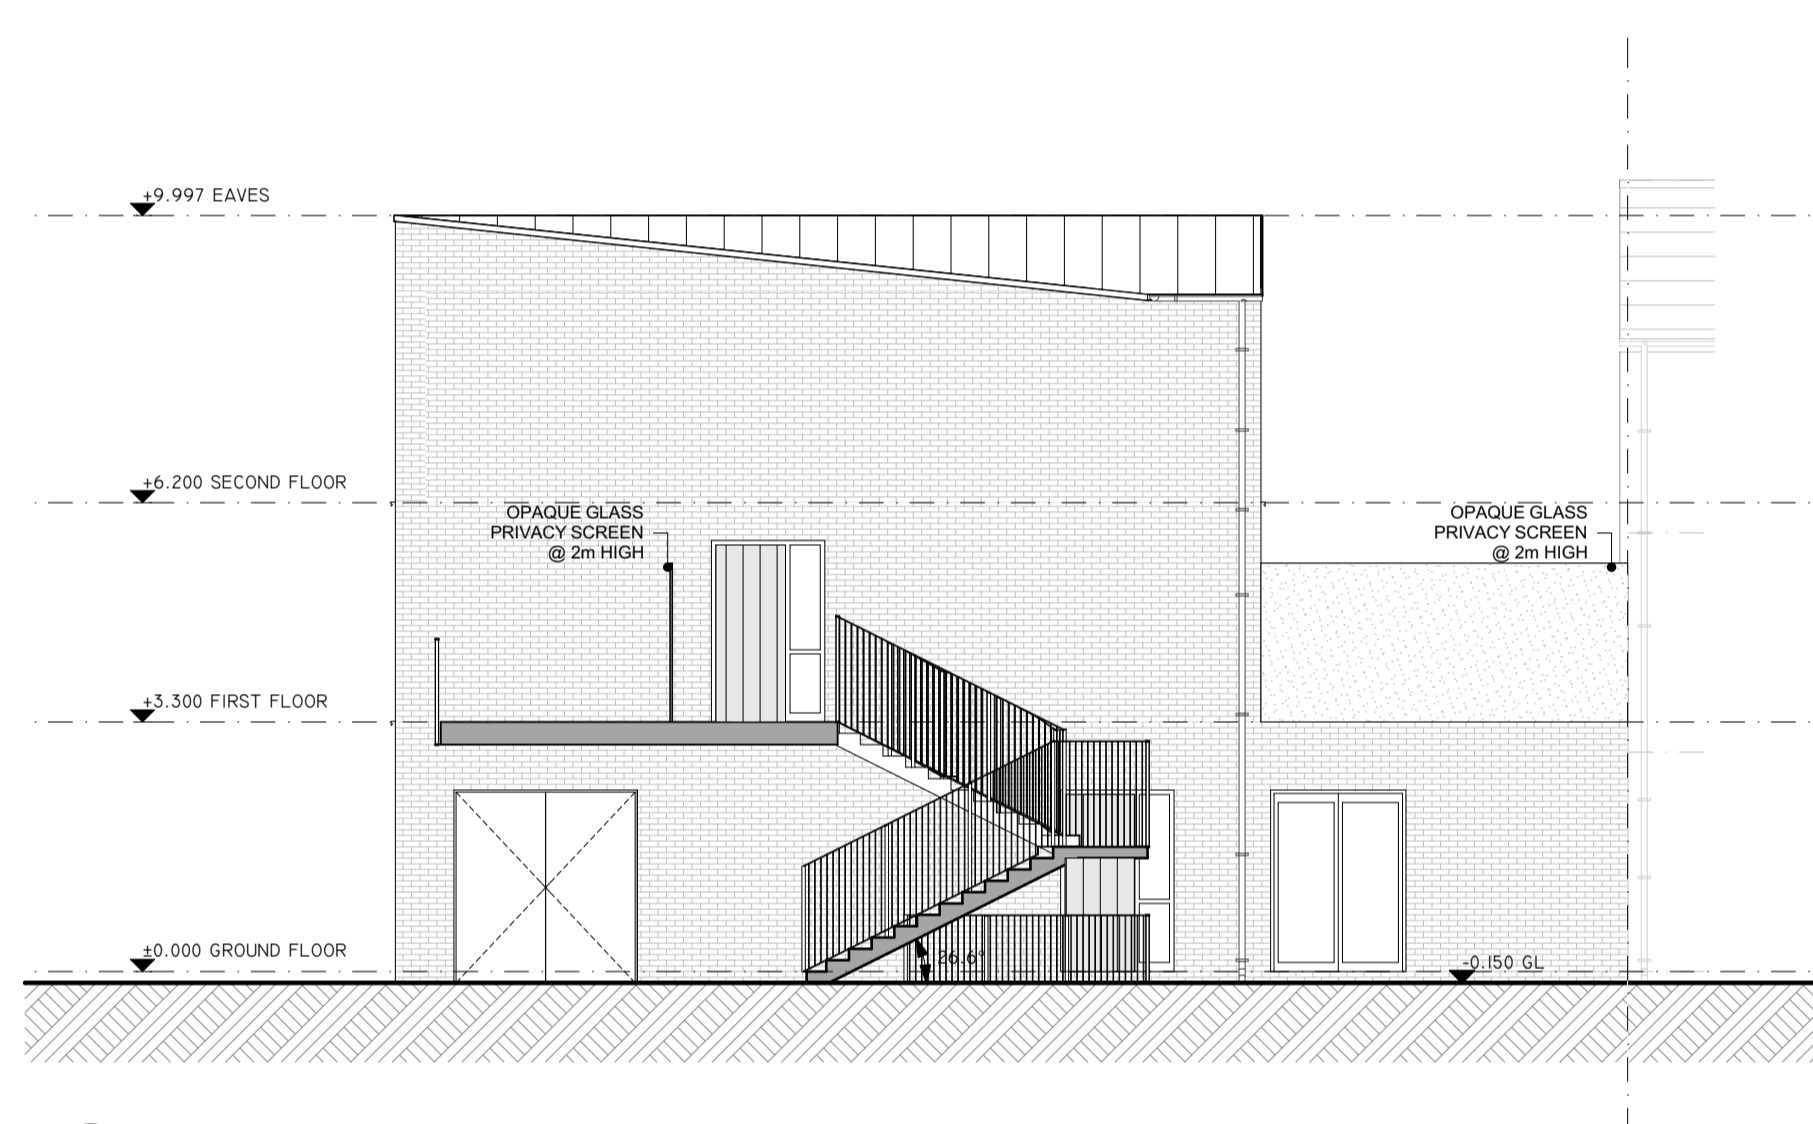


5 SECTION A
PI016
1:100

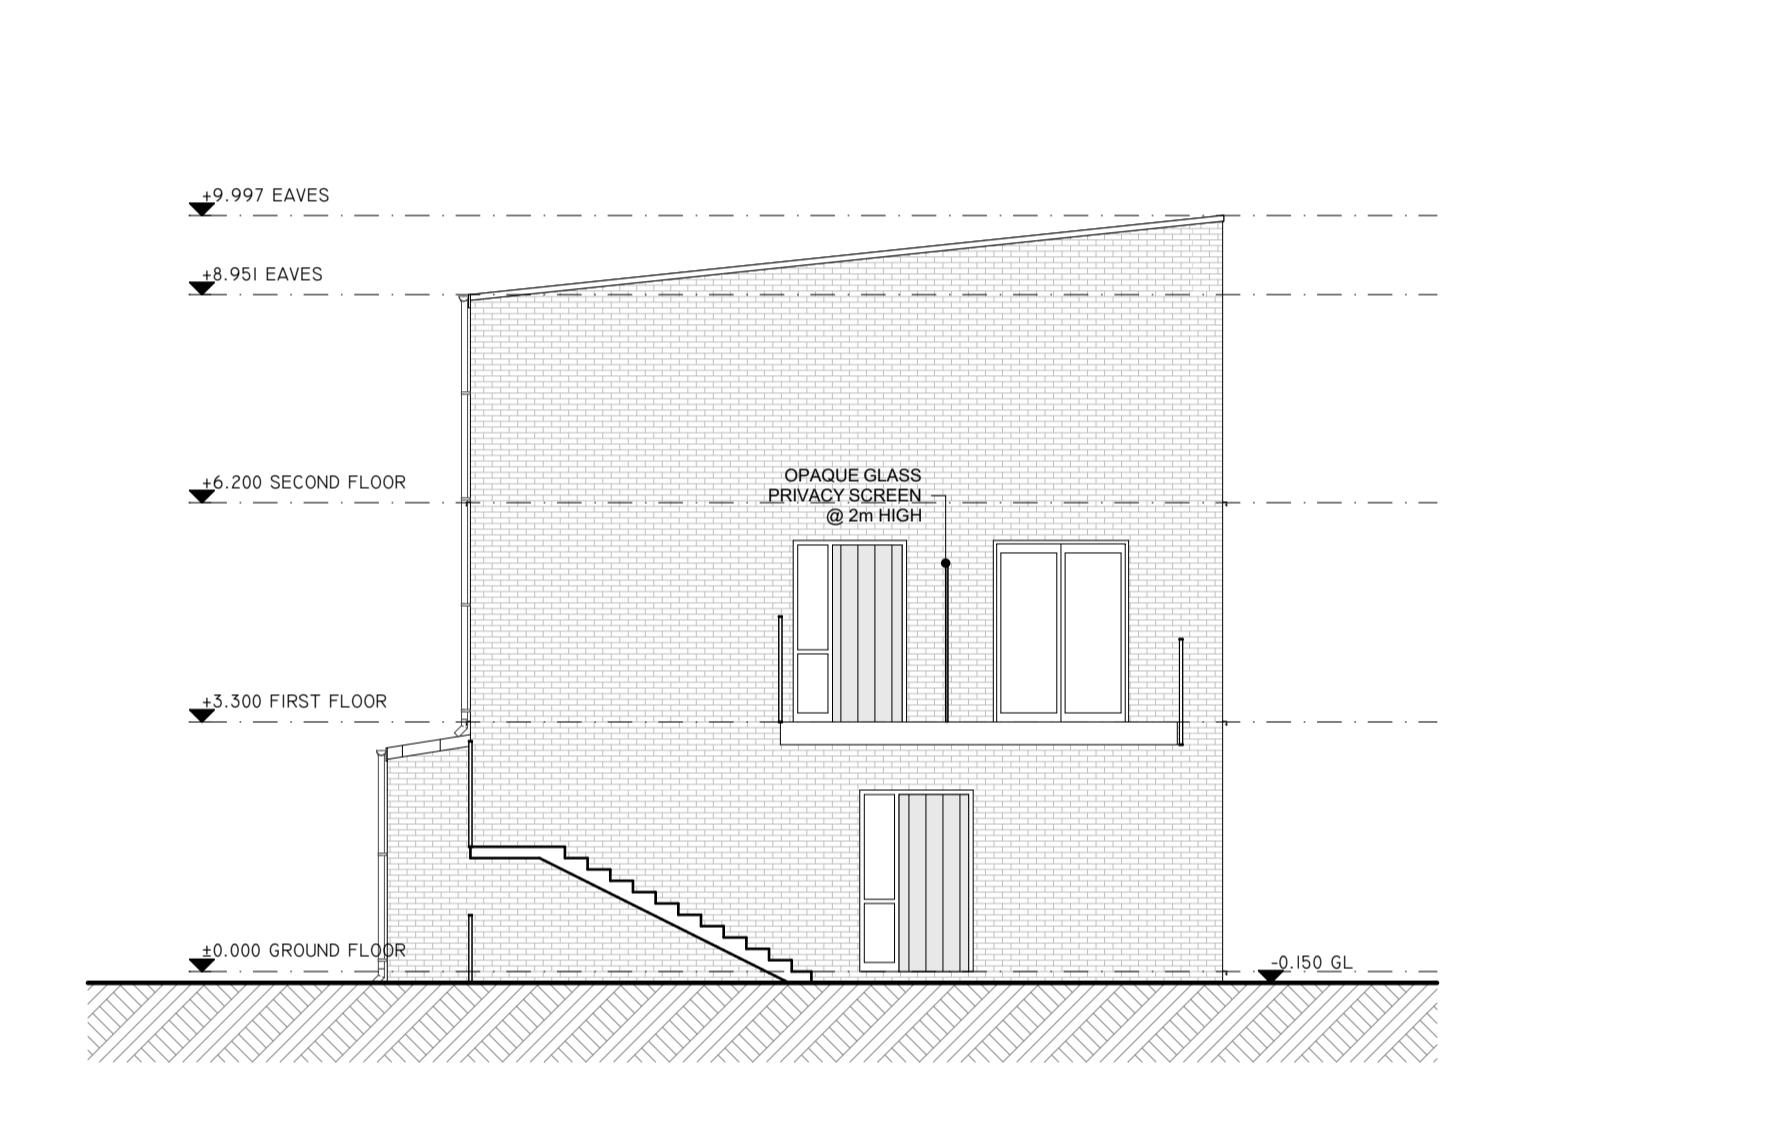

6 SECTION D
PI016
1:100

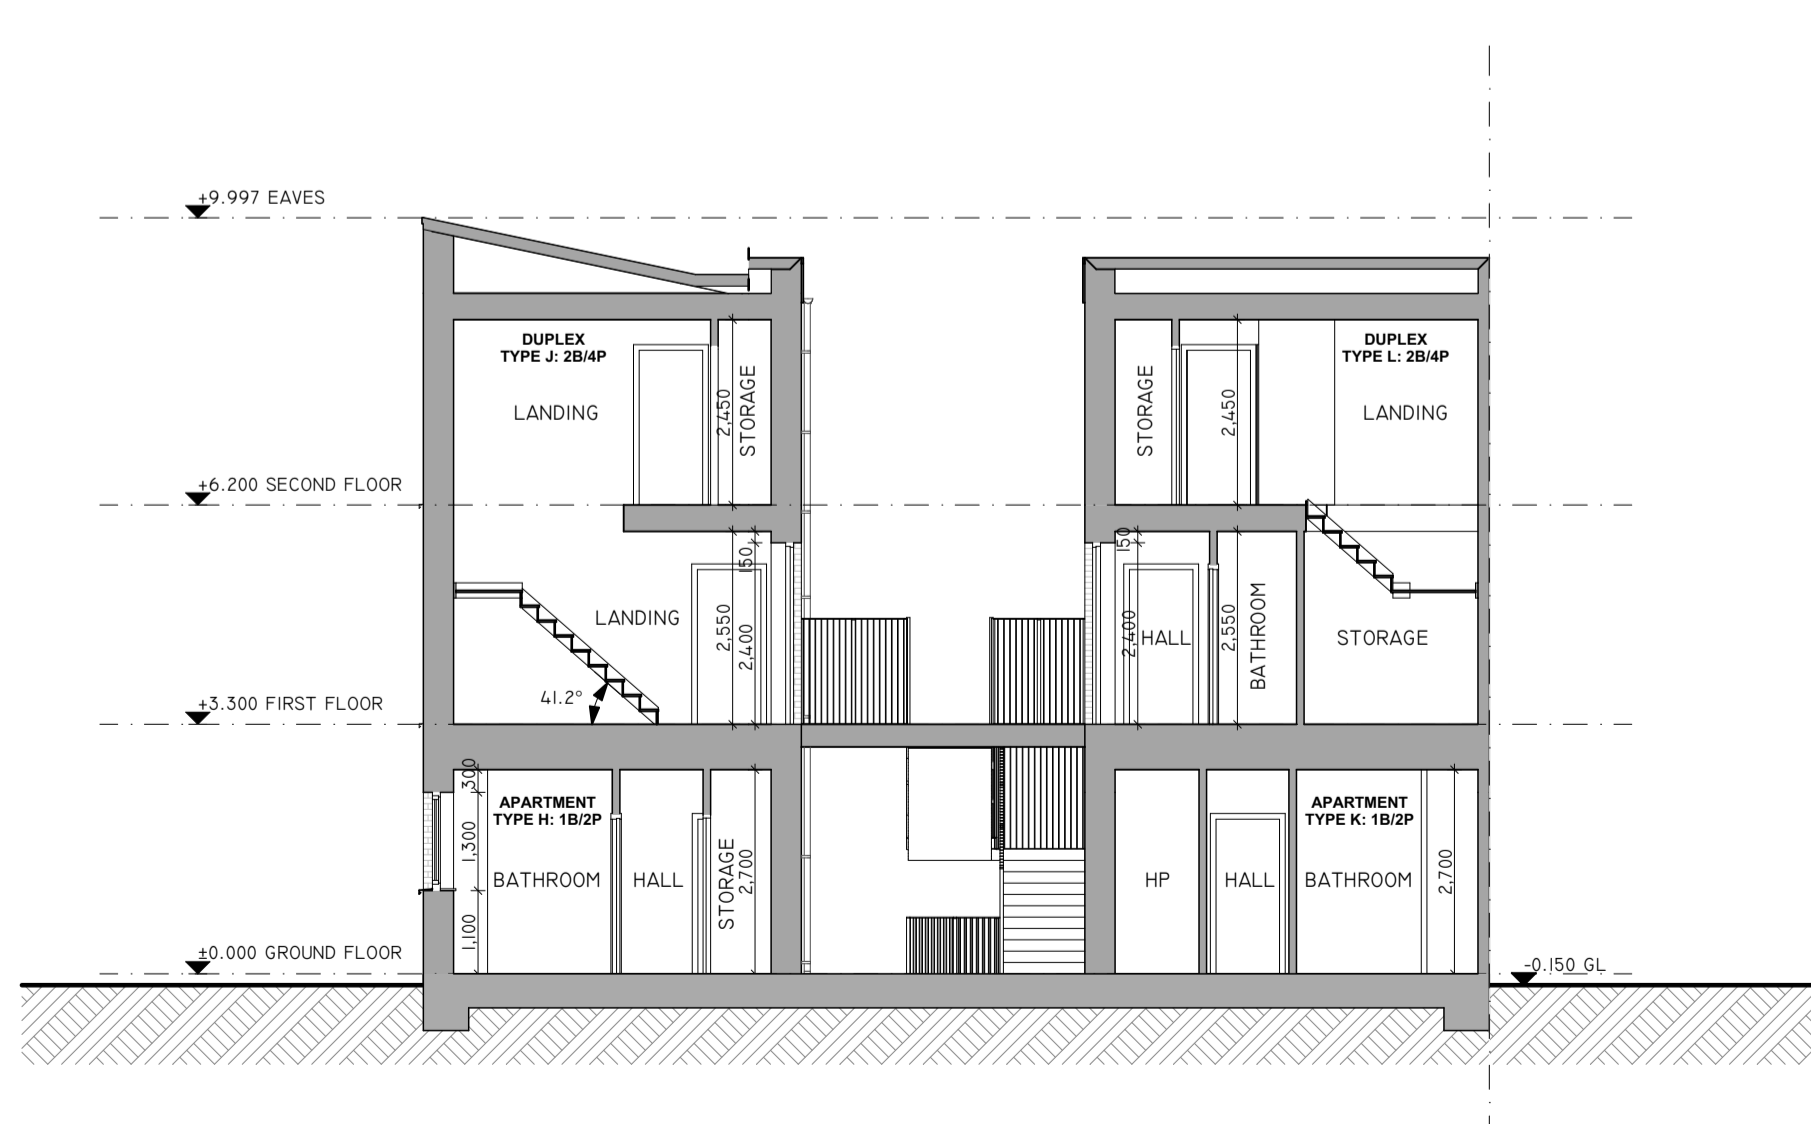

7 SECTION B
PI016
1:100

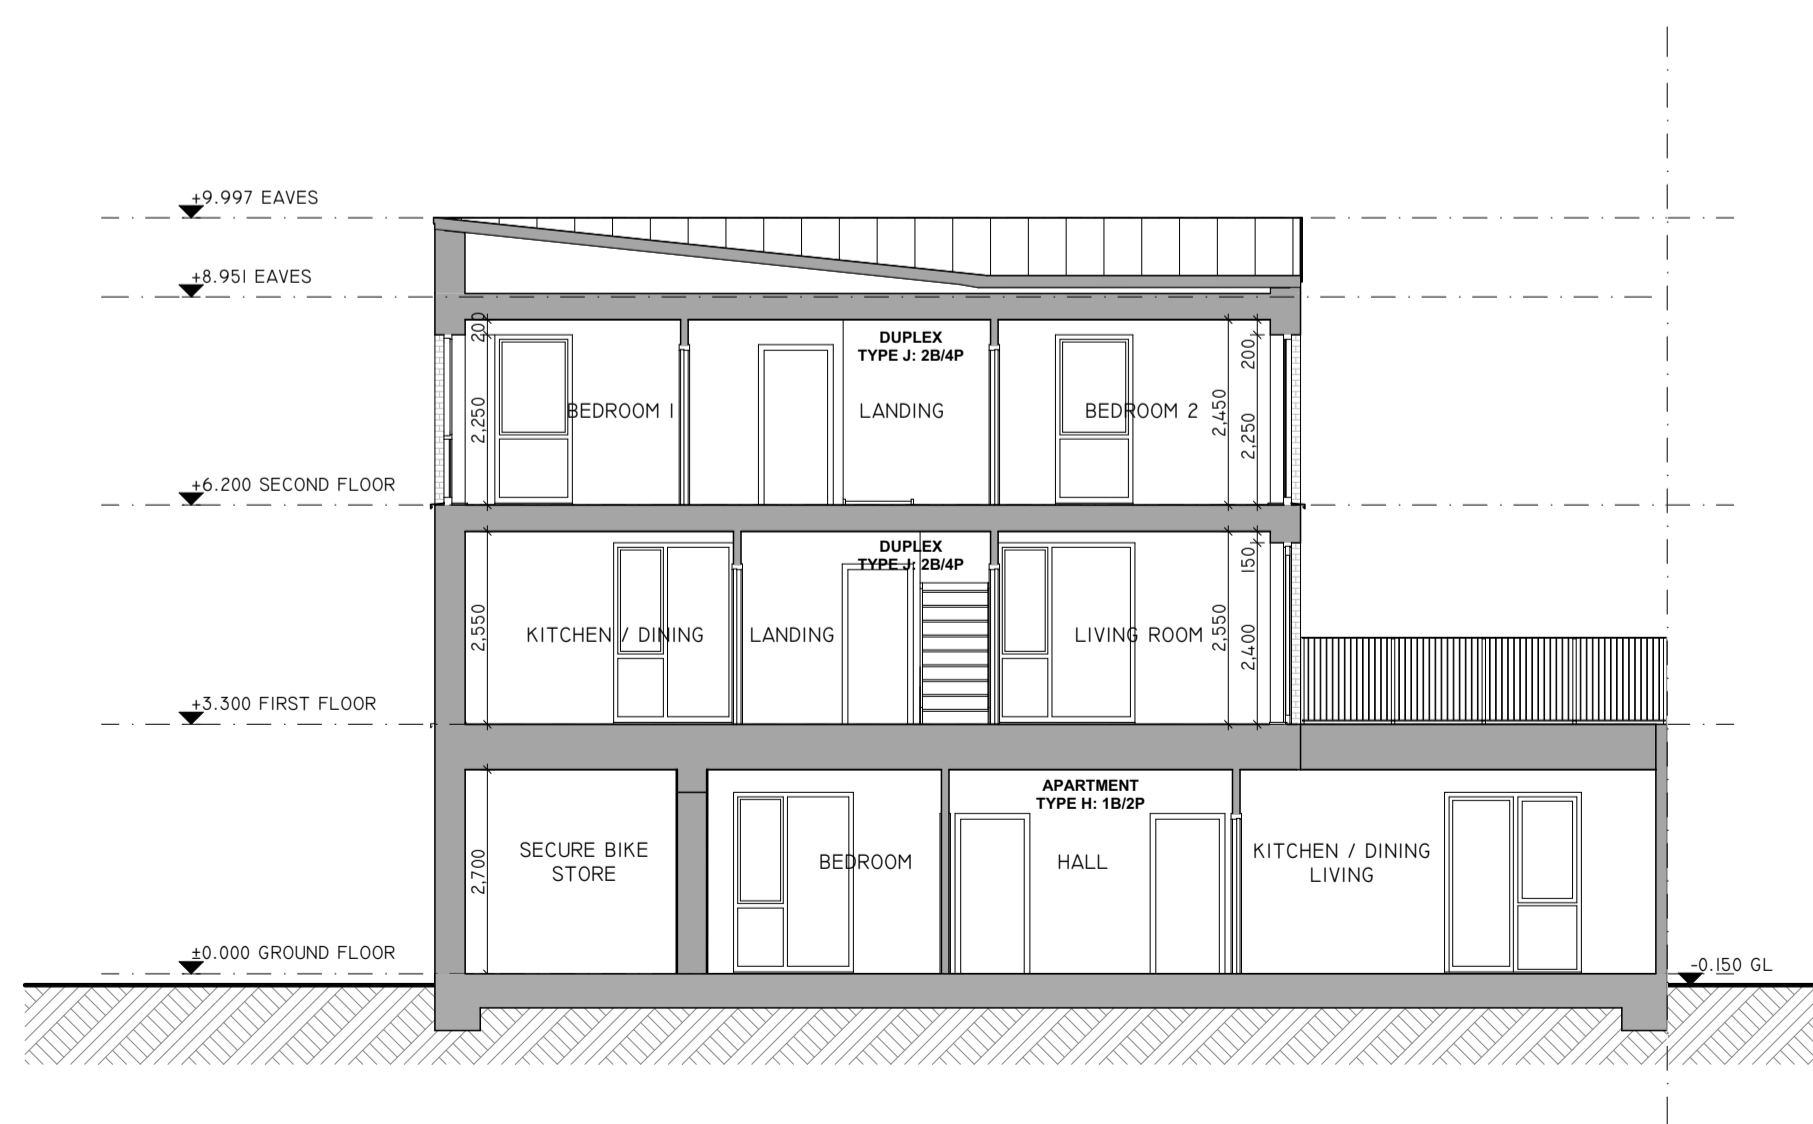

8 SECTION C
PI016
1:100

- SCHEDULE OF EXTERNAL FINISHES**
- SINGLE PLY ROOFING MEMBRANE WITH UPSTAND SEAMS, BLUE/BLACK
 - SMOOTH RENDER - PAINTED FINISH OR PROPRIETARY RENDER SYSTEM
 - SELECTED BRICK FINISH TO BIKE STORE, BIN STORE AND WHERE INDICATED ON DRAWINGS
 - WINDOWS TO BE ALUCLAD OR UPVC
 - GILLS TO BE PRECAST CONCRETE OR POWDER COATED ALUMINIUM
 - RAINWATER GOODS TO BE PVC OR ALUMINIUM, COLOUR MATCHED TO WINDOWS
- SERVICES INTEGRATION**
- ALL DRAINAGE TO FRONT BATHROOM/WCS INTERNAL - NO EXTERNAL STACKS
 - ALL VENTING TO FRONT ROOMS AS TRICKLE VENT IN WINDOWS
 - NO WALL VENTS IN FRONT FACADE

- FOR PROVISION + LOCATION OF BIKE STORES + BINS STORES REFER TO SITE PLAN + STREET ELEVATIONS
- SEE ARCHITECTS DESIGN STATEMENT 1:200 STREET ELEVATIONS FOR SAMPLES OF PROPOSED MATERIALS + COLOURS

REVISION	NOTE	DATE
CLIENT:	FINGAL COUNTY COUNCIL	
PROJECT:	MOORETOWN HOUSING	
DRAWING:	HOUSE TYPE H, J, K & L (20F2) SECTION 179A - PROPOSAL	
DATE:	27/05/2024	
SCALE:	AI @ 1:100	
JOB NO.:	23.13.MTN	
DRAWING NO.:	PI016	
REV.:		

obrain:beary

O'Brian Beary Architects
C1 The Steelworks Foley Street Dublin 1
t+353 1 855 9040
info@obrainbeary.ie www.obrainbeary.ie