


NOTES:


- ① POWDER COATED ALUMINIUM CAPPING
- ② CATEGORY 2 IMPACT RENDER FINISH TO UPPER LEVELS, ALTERNATIVE MINERAL PAINT FINISH ON SMOOTH SPONGED RENDER
- ③ CATEGORY 1 IMPACT RENDER FINISH TO UPPER LEVELS, ALTERNATIVE MINERAL PAINT FINISH ON SMOOTH SPONGED RENDER
- ④ SELECTED BRICKWORK FINISH
- ⑤ TRIPLE GLAZED ALUCLAD WINDOWS
- ⑥ ALUCLAD OR ALUMINIUM DOOR SYSTEM
- ⑦ FRAMELESS GLAZED BALCONY GUARDING
- ⑧ POWDER COATED CURTAIN WALLING SYSTEM

NOTES:

- ALL RAINWATER + DRAINAGE PIPES INTERNAL
- ALL VENTILATION REQUIREMENTS INTEGRATED INTO WINDOWS (TRICKLE VENTS) OR INTO LOUVRES IN BALCONY ZONES. NO HOLE IN WALL VENTS ON PRIMARY FACADES.
- FOR PROPOSED MATERIAL SAMPLES + COLOURS SEE ARCHITECTS DESIGN STATEMENT AND 1:200 STREET ELEVATIONS

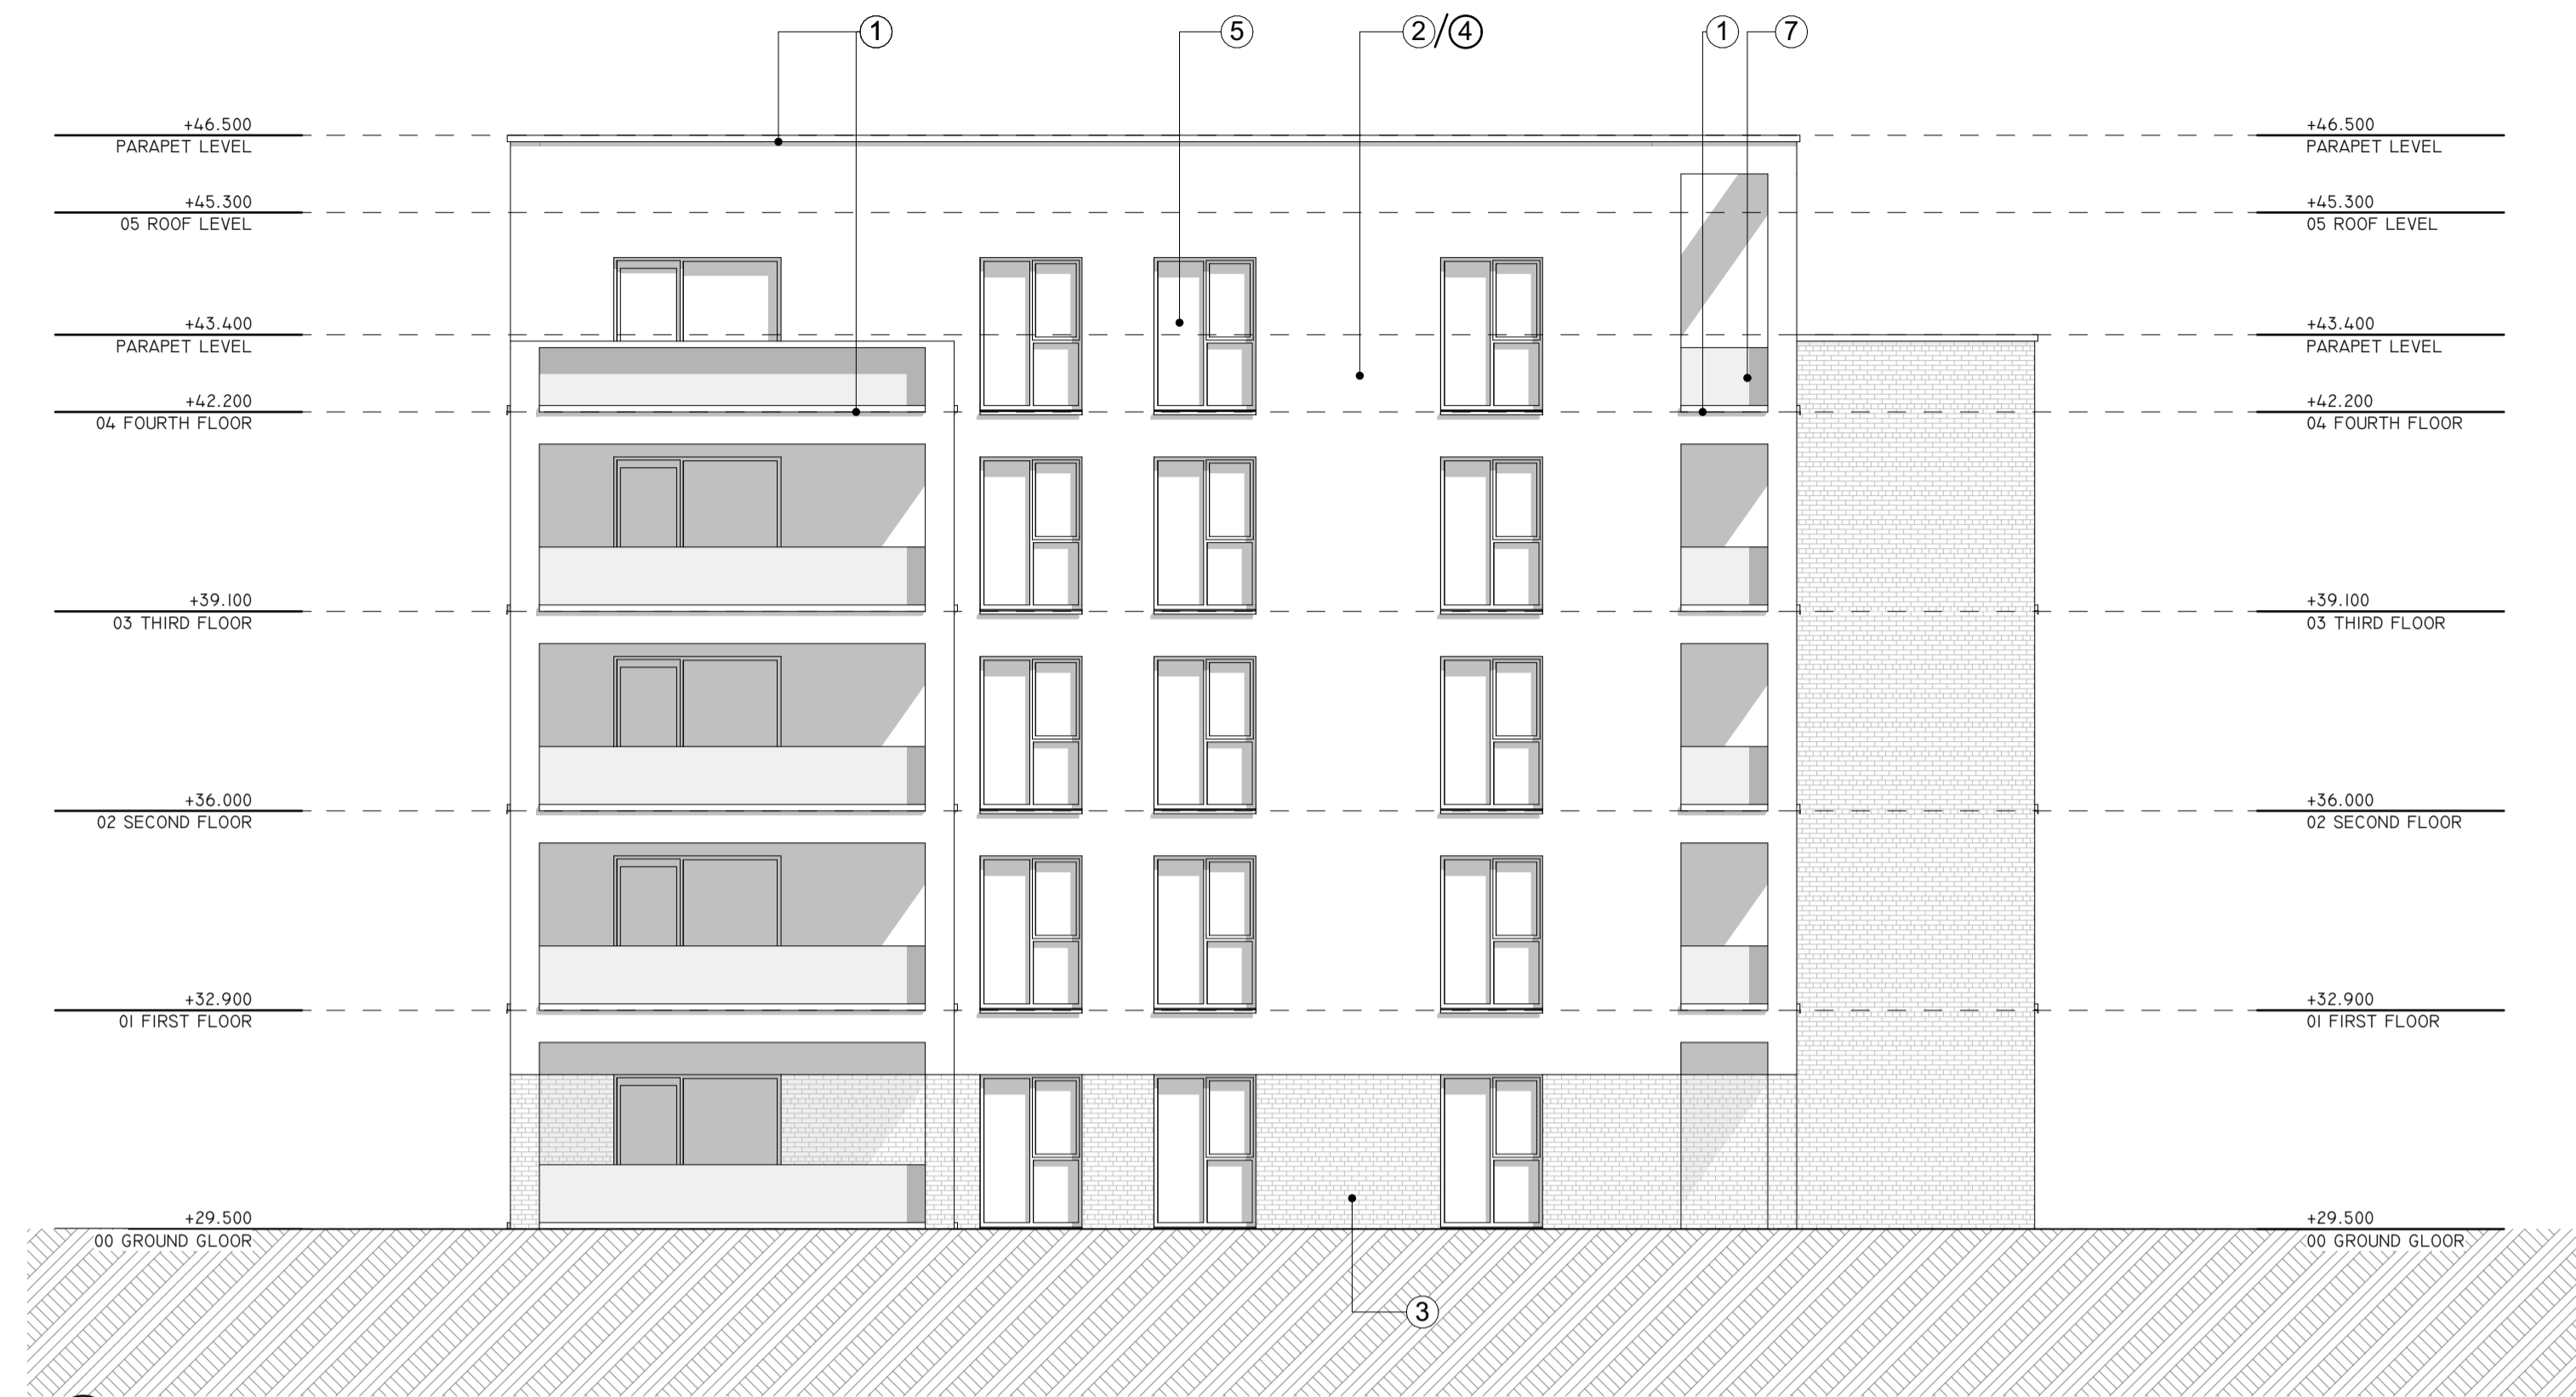

1 BLOCK 2B - SOUTH ELEVATION
PI330
1/100

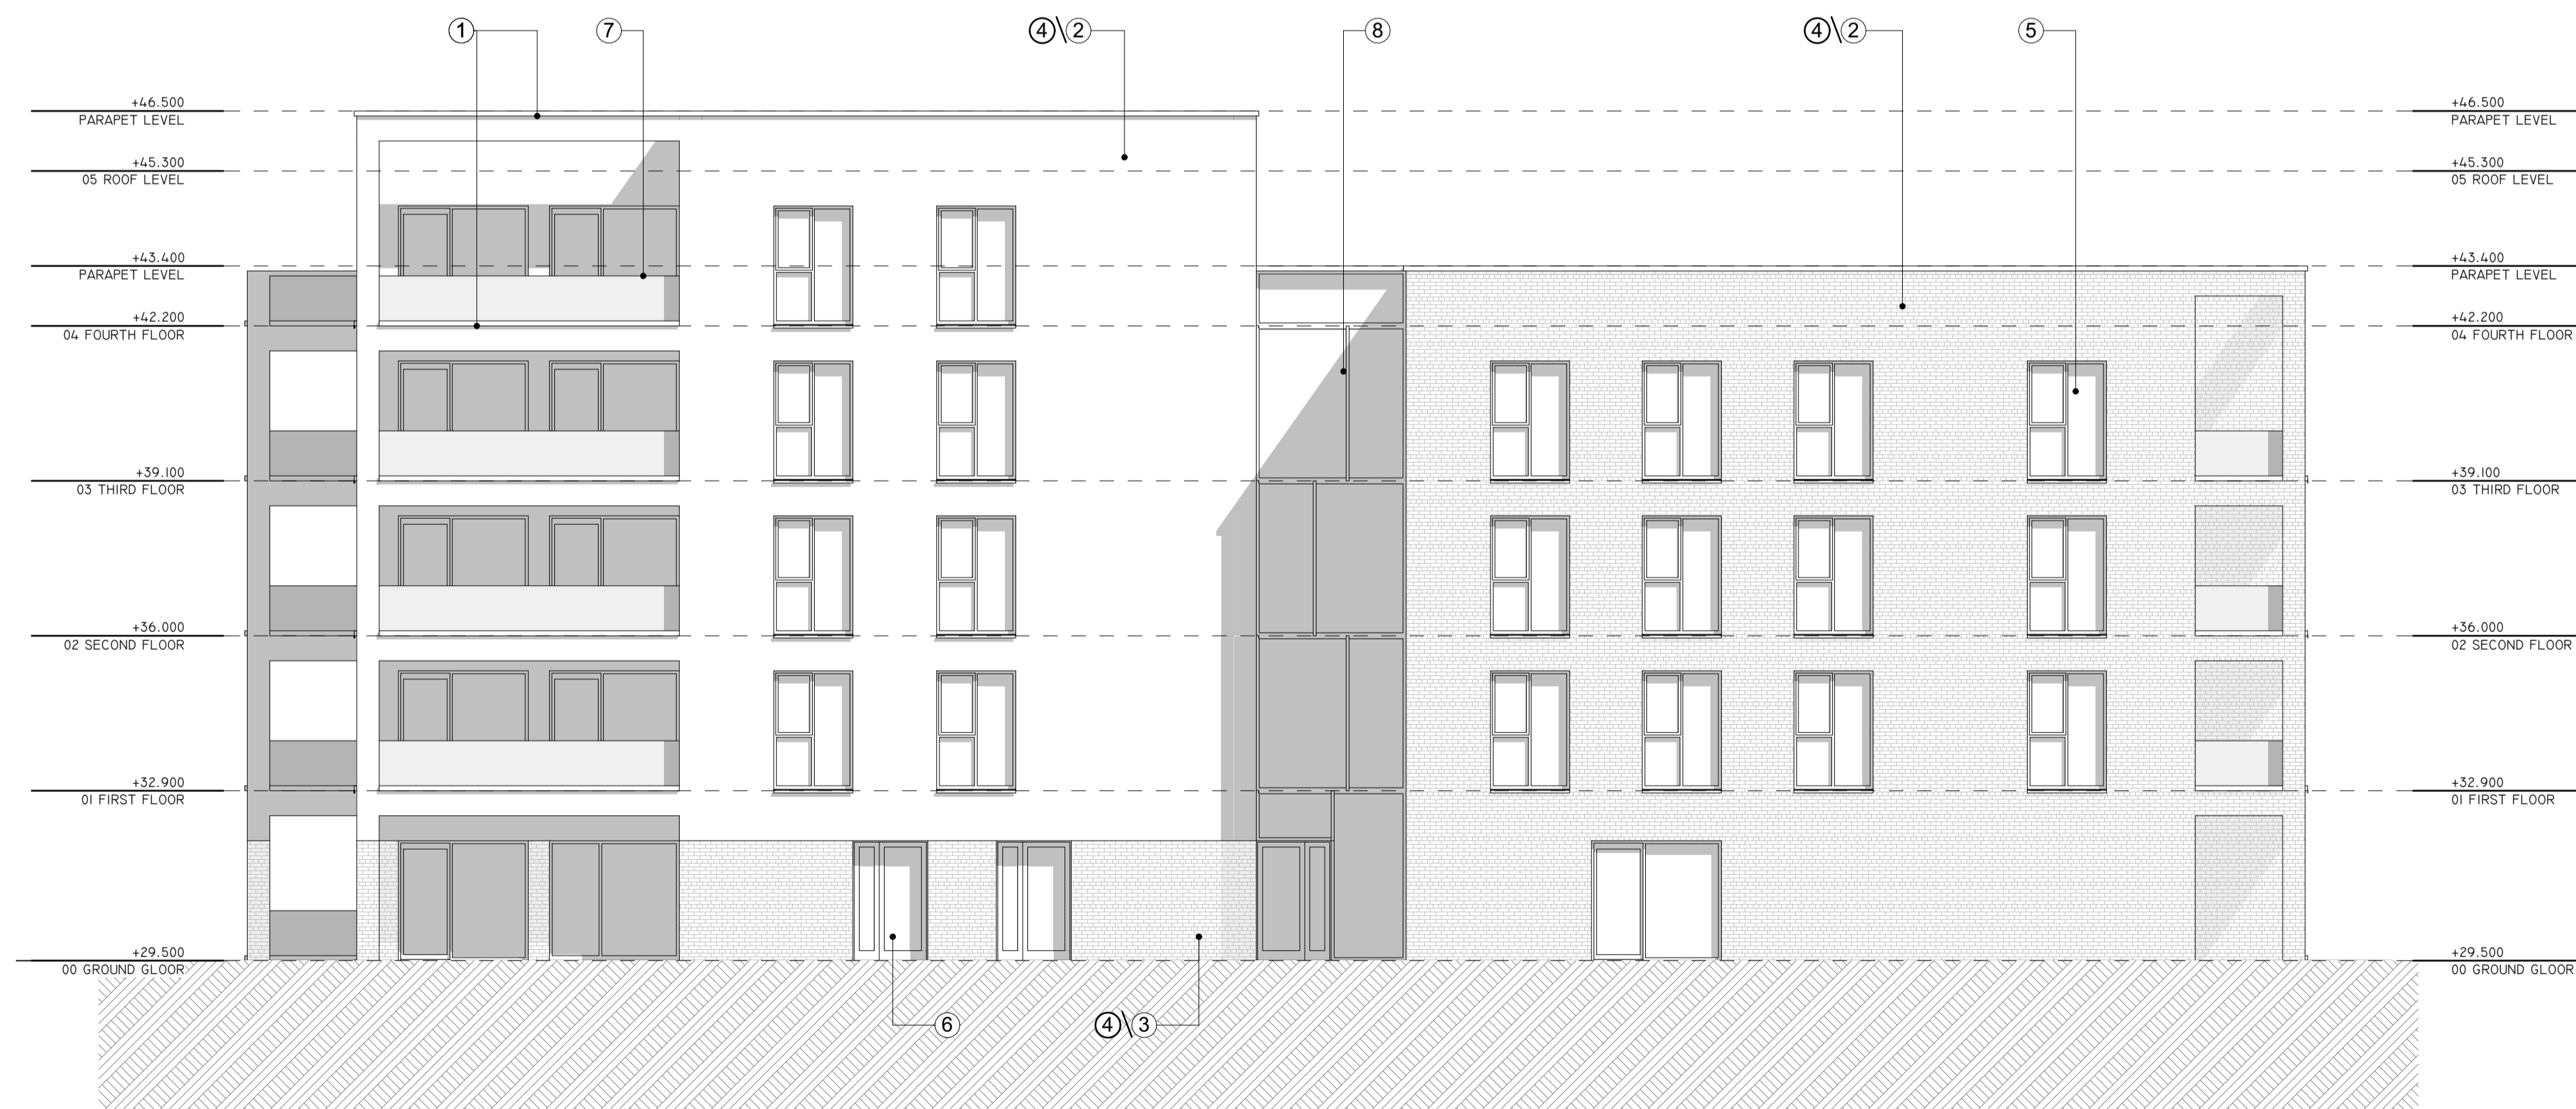

2 BLOCK 2B - EAST ELEVATION
PI330
1/100

REVISION	NOTE	DATE
CLIENT:	FINGAL COUNTY COUNCIL	
PROJECT:	MOORETOWN HOUSING	
DRAWING:	BLOCK 2B ELEVATIONS - I SECTION 179A - PROPOSAL	
DATE:	27/05/2024	
SCALE:	A1 @ 1:100	
JOB NO.:	23.13.MTN	
DRAWING NO.:	PI330	
REV.:		

obrain:beary

O'Brain Beary Architects
C1 The Steelworks Foley Street Dublin 1
t+353 1 855 9040
info@obrainbeary.ie www.obrainbeary.ie