


NOTES:

- ① POWDER COATED ALUMINIUM CAPPING
- ② CATEGORY 2 IMPACT RENDER FINISH TO UPPER LEVELS, ALTERNATIVE MINERAL PAINT FINISH ON SMOOTH SPONGED RENDER
- ③ CATEGORY 1 IMPACT RENDER FINISH TO UPPER LEVELS, ALTERNATIVE MINERAL PAINT FINISH ON SMOOTH SPONGED RENDER
- ④ SELECTED BRICKWORK FINISH
- ⑤ TRIPLE GLAZED ALUCLAD WINDOWS
- ⑥ ALUCLAD OR ALUMINIUM DOOR SYSTEM
- ⑦ FRAMELESS GLAZED BALCONY GUARDING
- ⑧ POWDER COATED CURTAIN WALLING SYSTEM

NOTES:

ALL RAINWATER + DRAINAGE PIPES INTERNAL
 ALL VENTILATION REQUIREMENTS INTEGRATED INTO WINDOWS (TRICKLE VENTS) OR INTO LOUVRES IN BALCONY ZONES. NO HOLE IN WALL VENTS ON PRIMARY FACADES.
 FOR PROPOSED MATERIAL SAMPLES + COLOURS SEE ARCHITECTS DESIGN STATEMENT AND 1:200 STREET ELEVATIONS

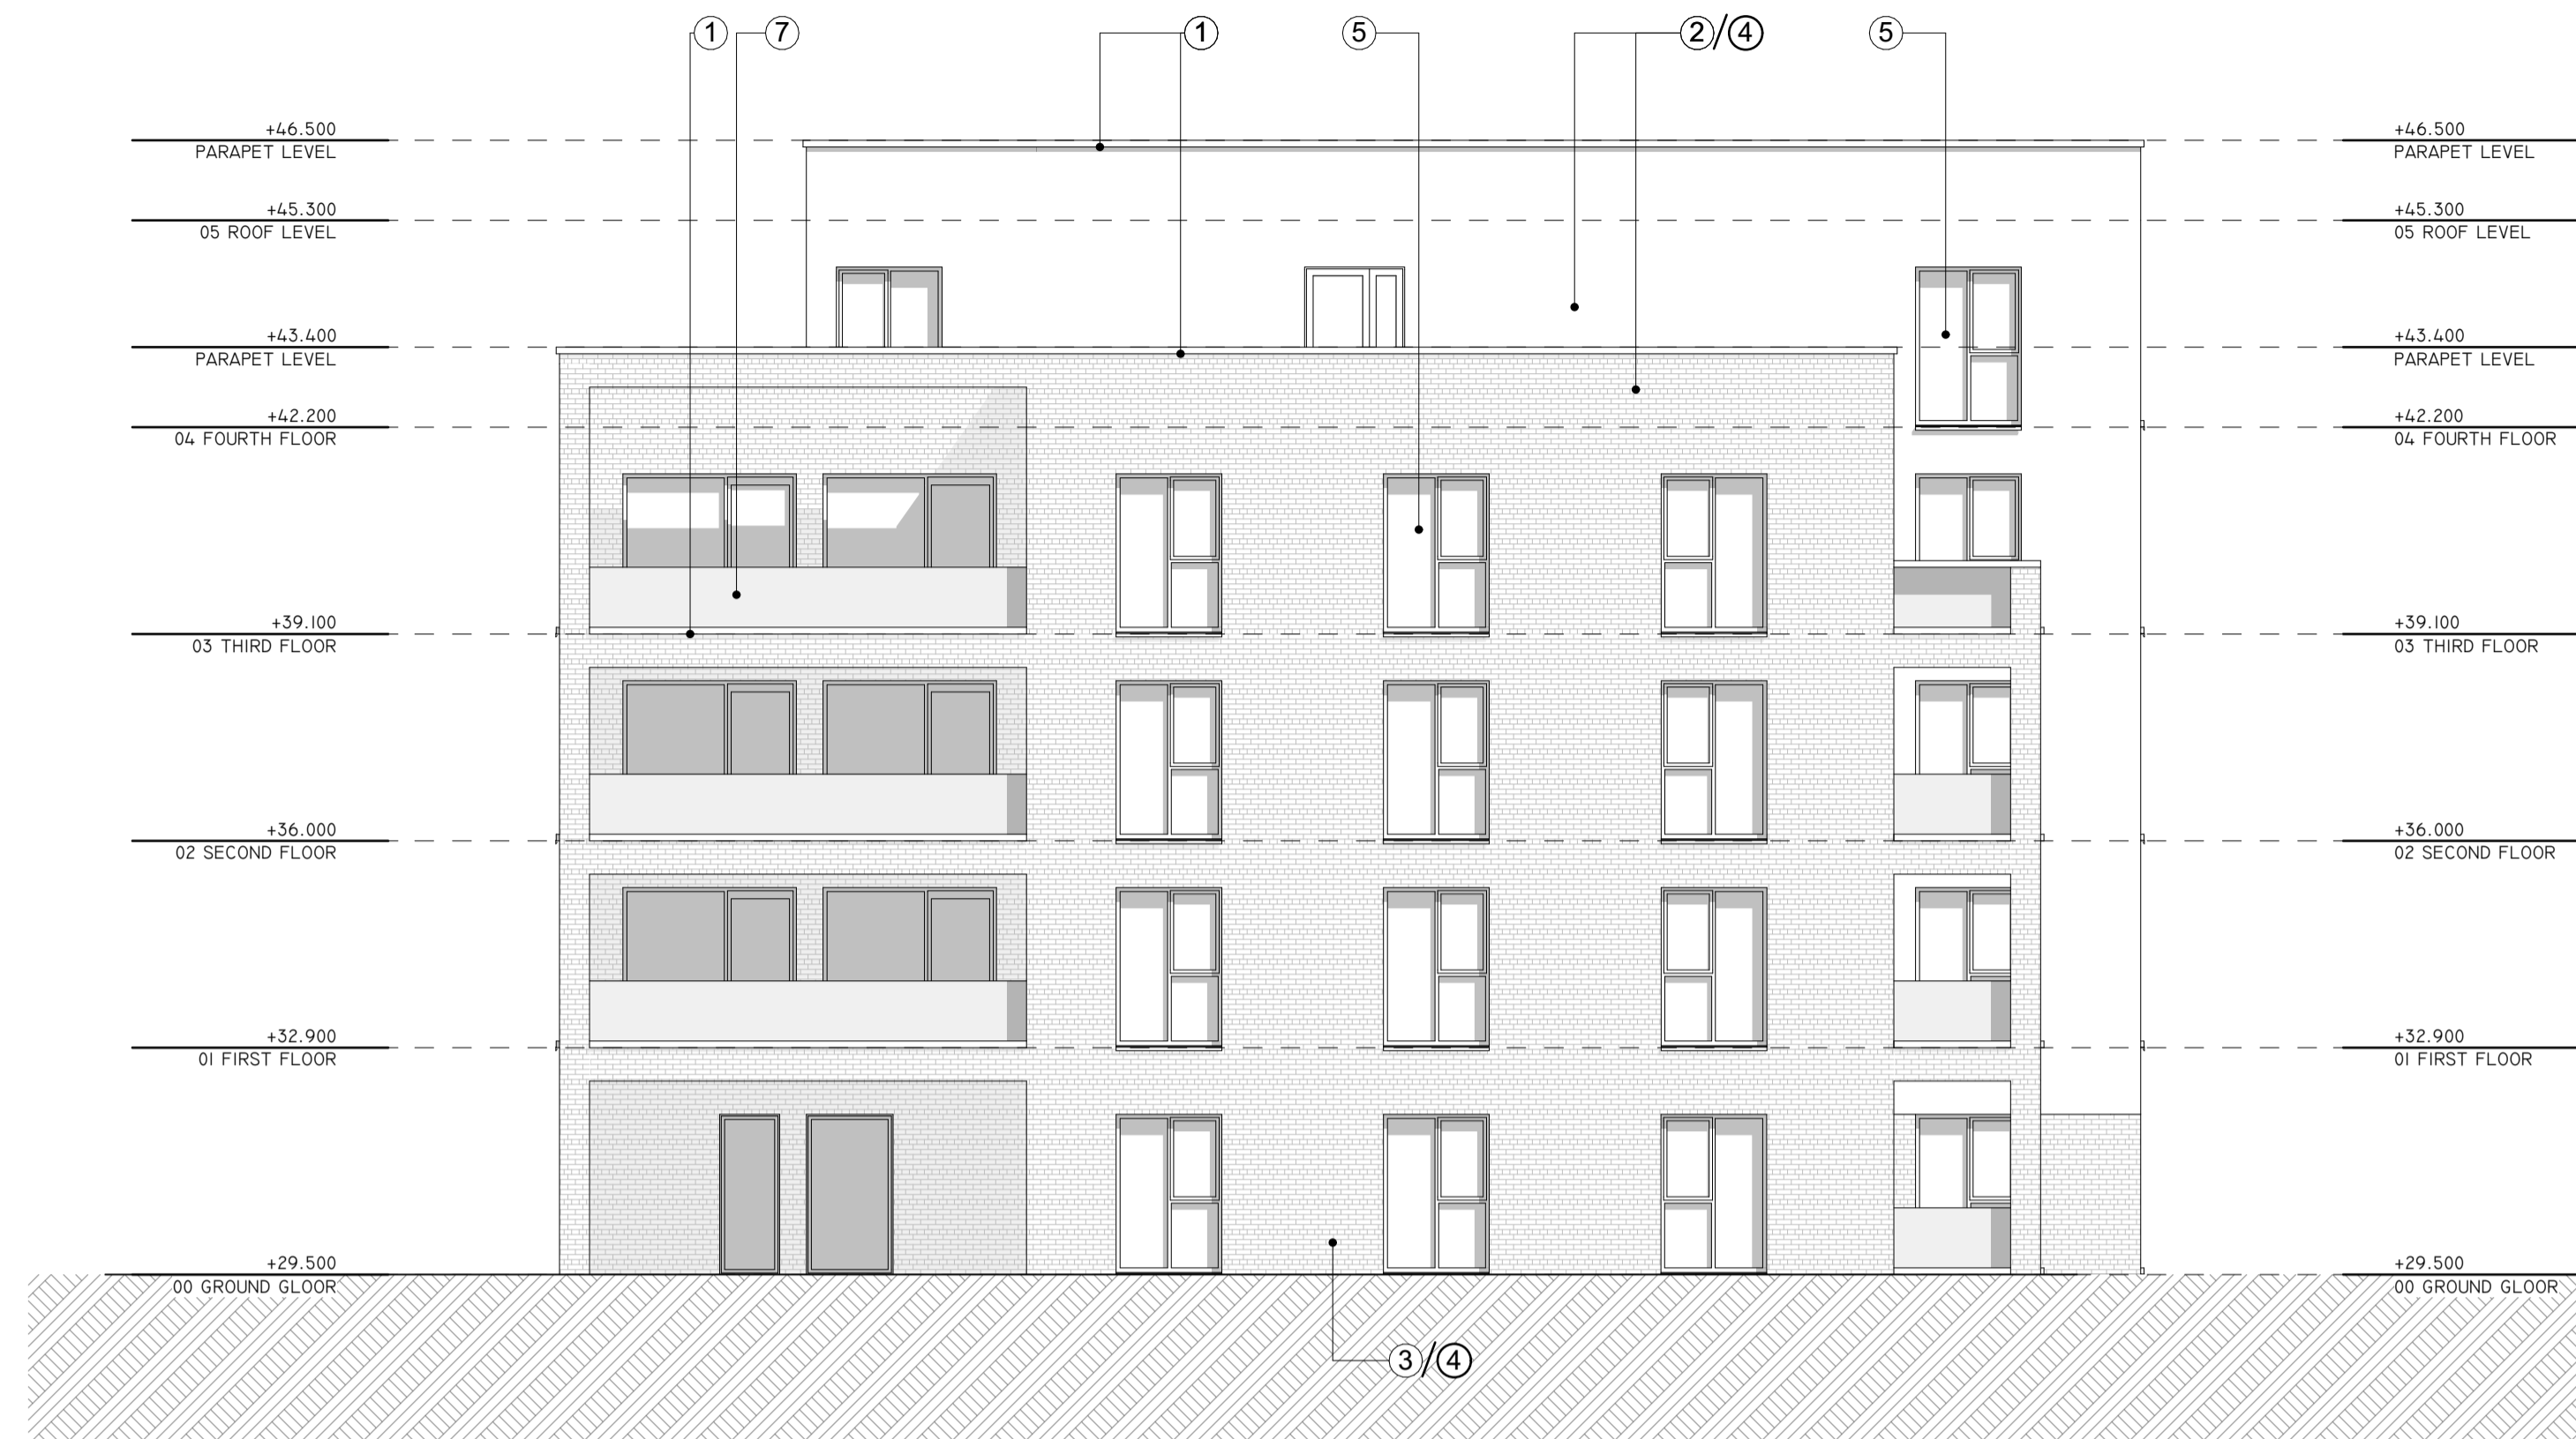

1 BLOCK 2B - NORTH ELEVATION
1:100



2 BLOCK 2B - WEST ELEVATION
1:100

REVISION	NOTE	DATE

CLIENT: FINGAL COUNTY COUNCIL
 PROJECT: MOORETOWN HOUSING
 DRAWING: BLOCK 2B ELEVATIONS - 2
SECTION 179A - PROPOSAL
 DATE: 27/05/2024 SCALE: A1 @ 1:100 JOB NO: 23.13.MTN DRAWING NO: P1331 REV:

obrain:beary
 O'Brain Beary Architects
 C1 The Steelworks Foley Street Dublin 1
 t+353 1 855 9040
 info@obrainbeary.ie www.obrainbeary.ie