


General Notes:
 1. USE FIGURED DIMENSIONS ONLY - DO NOT SCALE.
 2. ALL DRAWINGS TO BE READ IN CONJUNCTION WITH CIVIL, STRUCTURAL, MECHANICAL & ELECTRICAL, FIRE CONSULTANT ENGINEERS DRAWINGS & SPECIFICATIONS, AS WELL AS DAC DOCUMENTATION.
 3. ANY DISCREPANCIES TO BE BROUGHT TO ARCHITECTS ATTENTION.
 4. INFORMATION EXTRACTED FROM BIM MODELS I.E. PRINTED FORMAT TO TAKE PRECEDENCE OVER BIM MODEL.
 5. GROUND LEVELS VARY THROUGHOUT EACH BLOCK TYPE. REFER TO SITE PLAN 22-046-PP-0003 FOR SPECIFIC DETAILS ON GROUND LEVELS.




Block Type E - Typical Front Elevation
 1 : 100



Block Type E - Typical Rear Elevation
 1 : 100

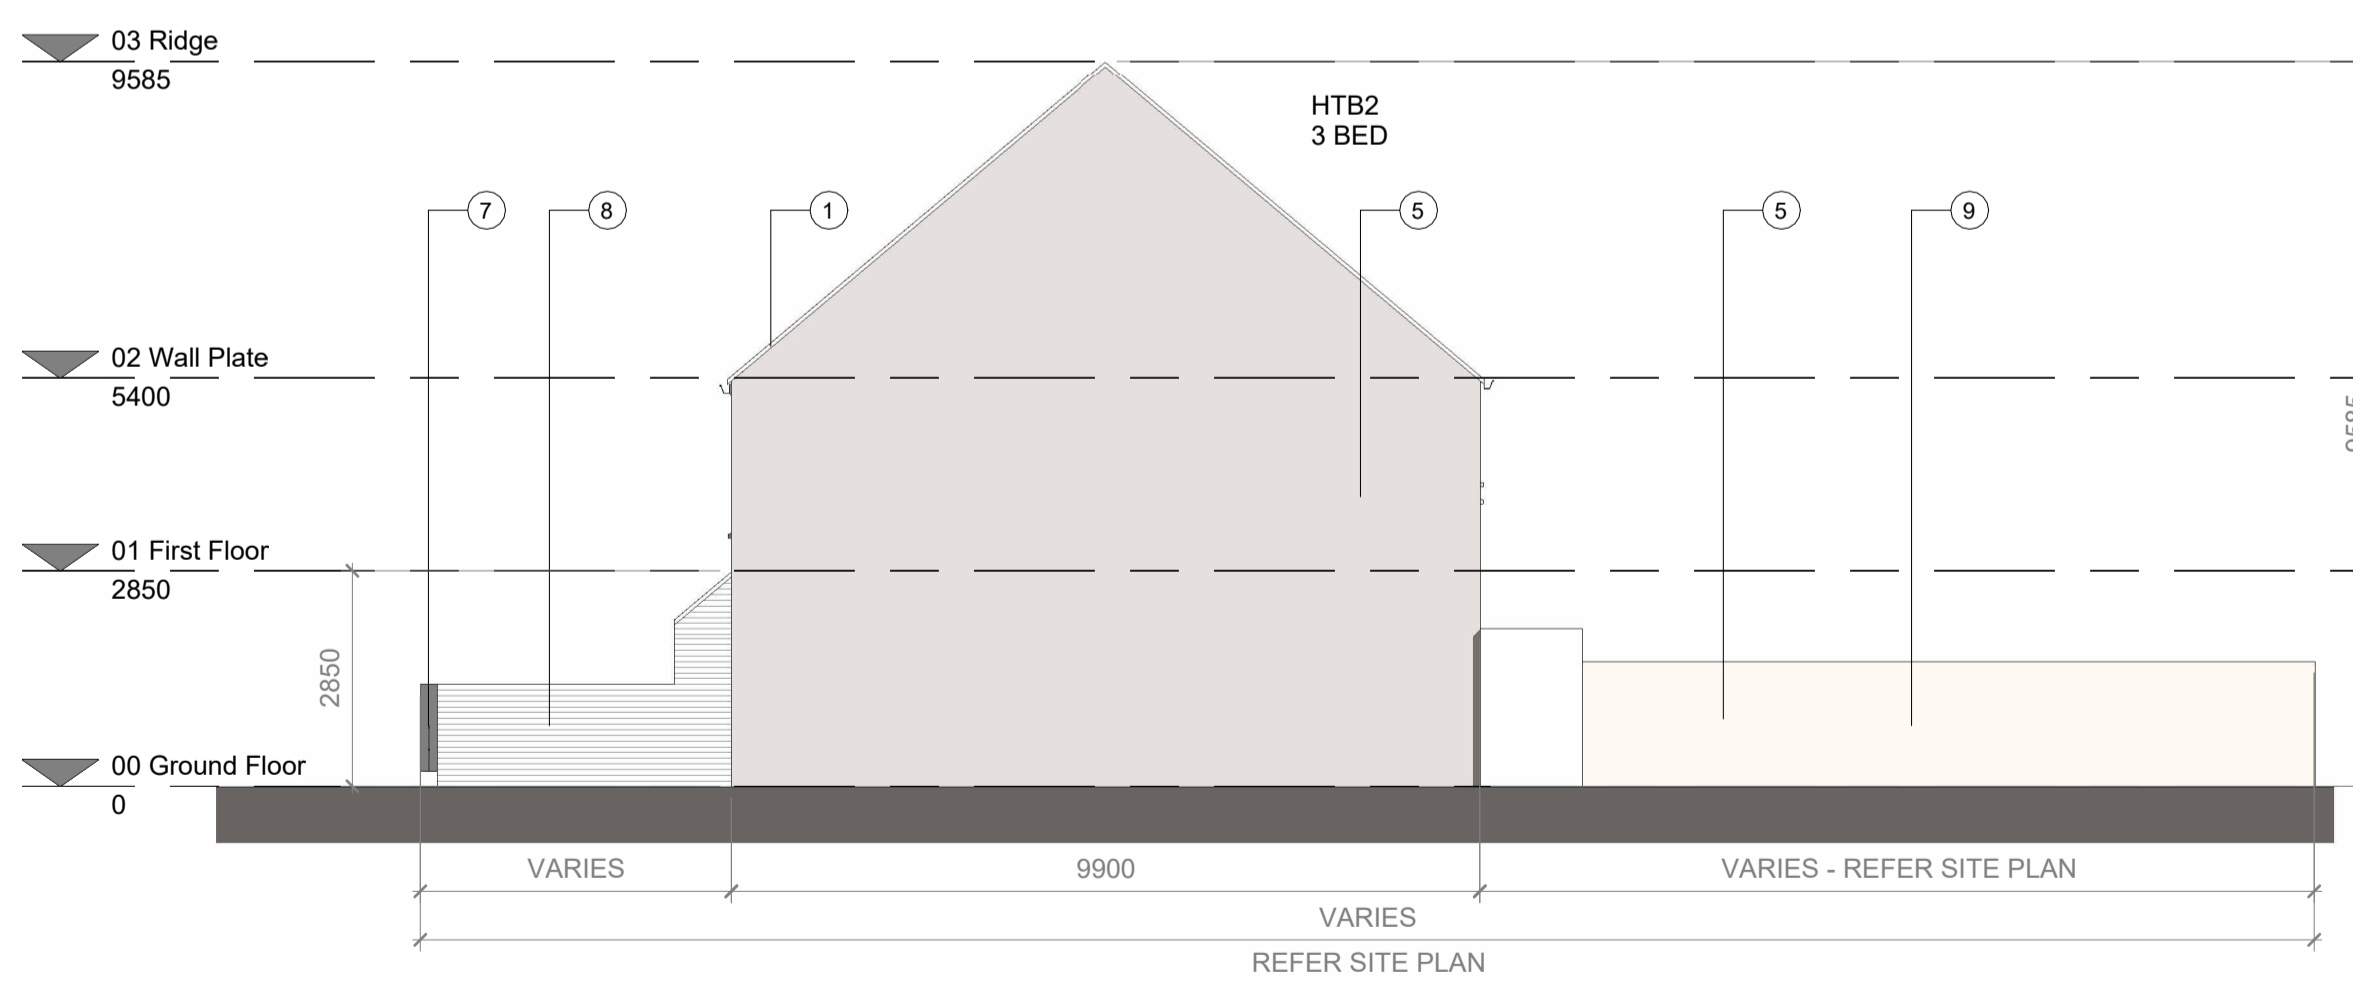


Block Type E - Typical Side Elevation 2
 1 : 100

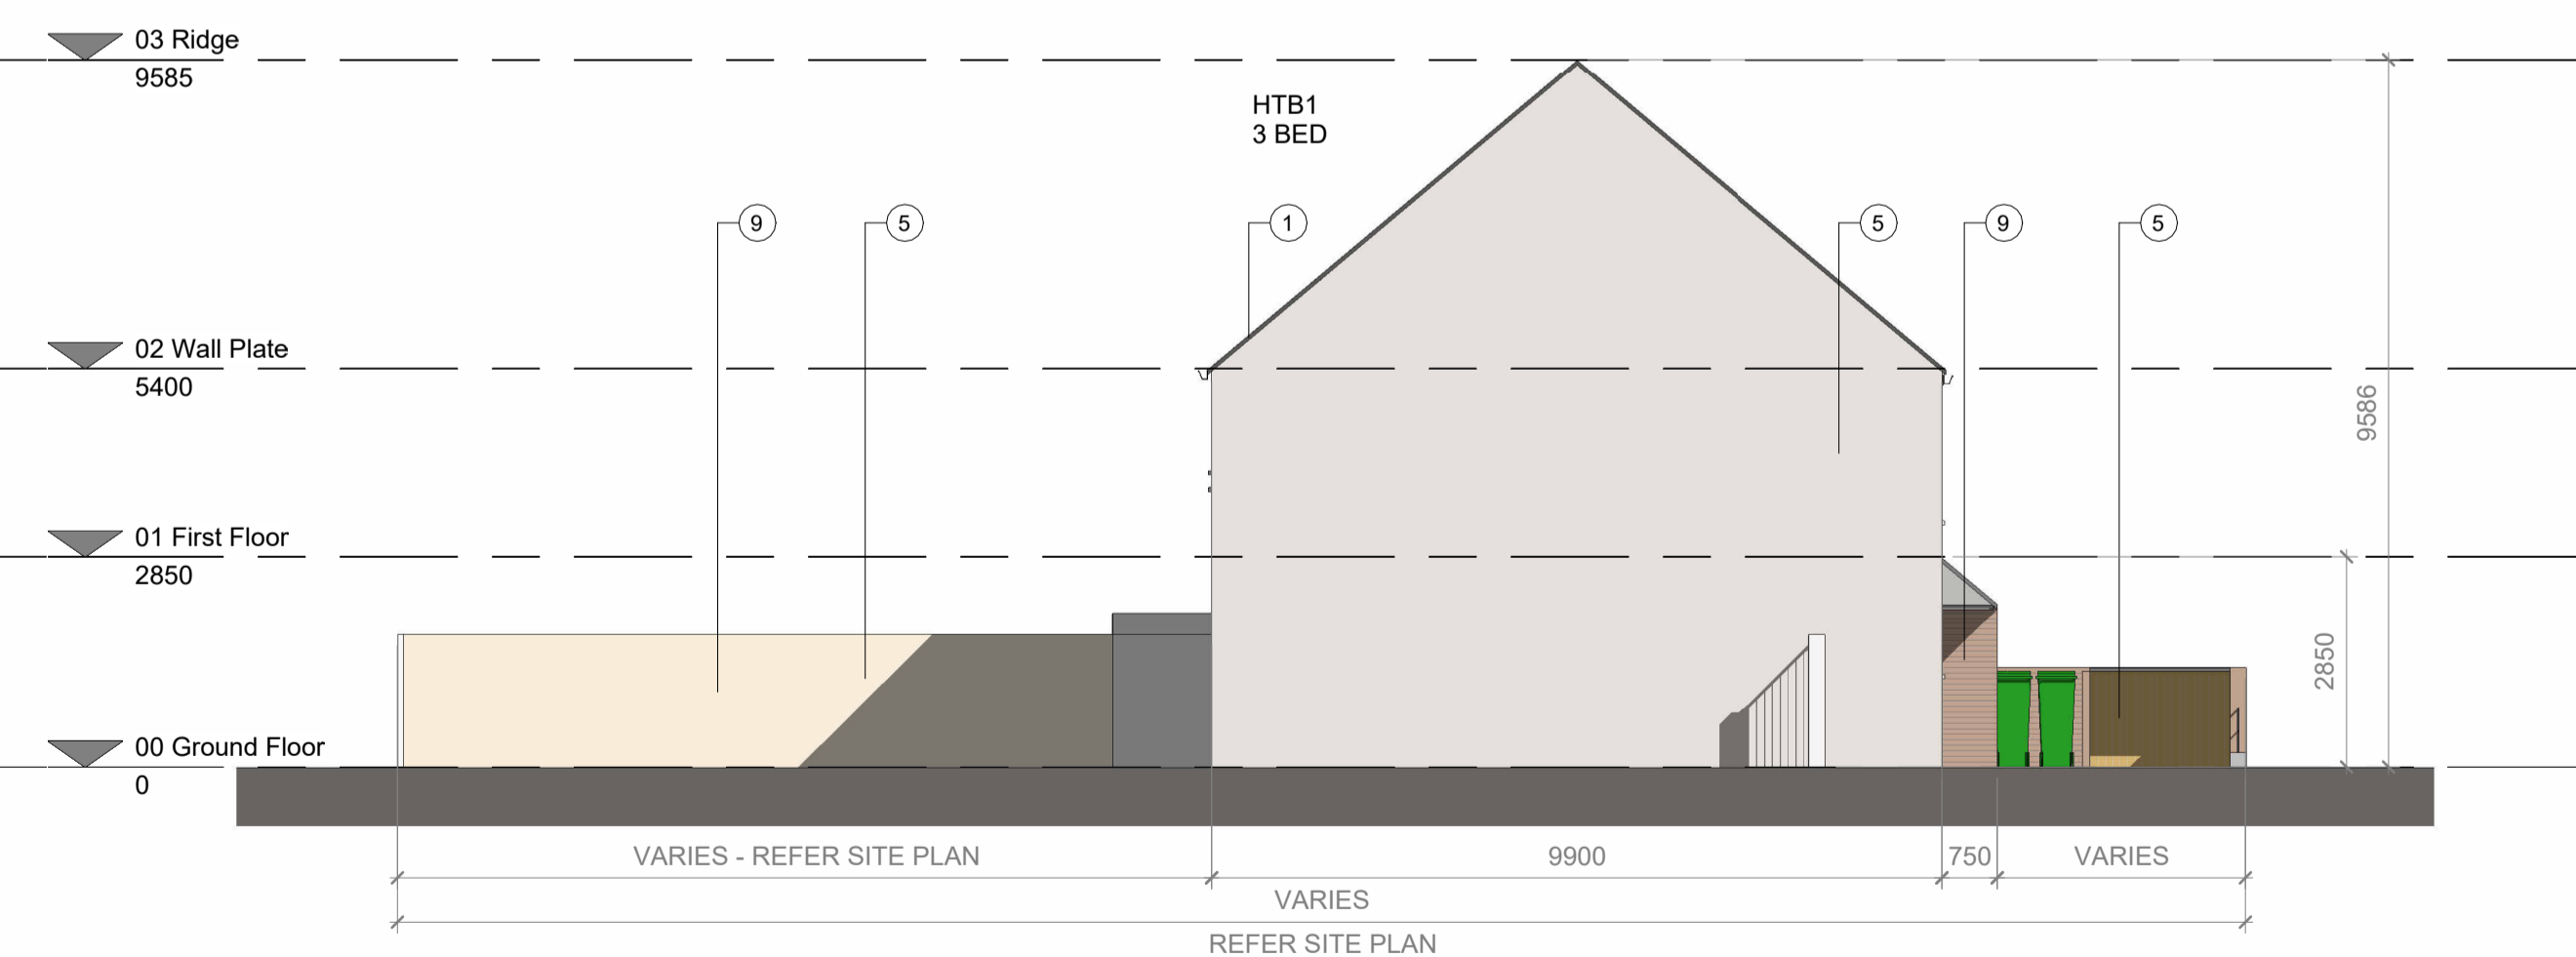

Block Type E - Typical Side Elevation 1
 1 : 100

Material Summary

- ① Proposed New Concrete Roof Tiles
- ② Proposed New Aluclad Hardwood Double Glazed Windows
- ③ Proposed New Precast Concrete Cills
- ④ Proposed New Painted Timber Entrance Door
- ⑤ Proposed New Coloured Render Finish
- ⑥ Proposed New Brick Finish
- ⑦ Proposed New Steel Railing
- ⑧ Proposed New Brick Walls
- ⑨ Proposed New Block Walls
- ⑩ Proposed New Post and Panel Fence
- ⑪ Proposed New High Timber Gate

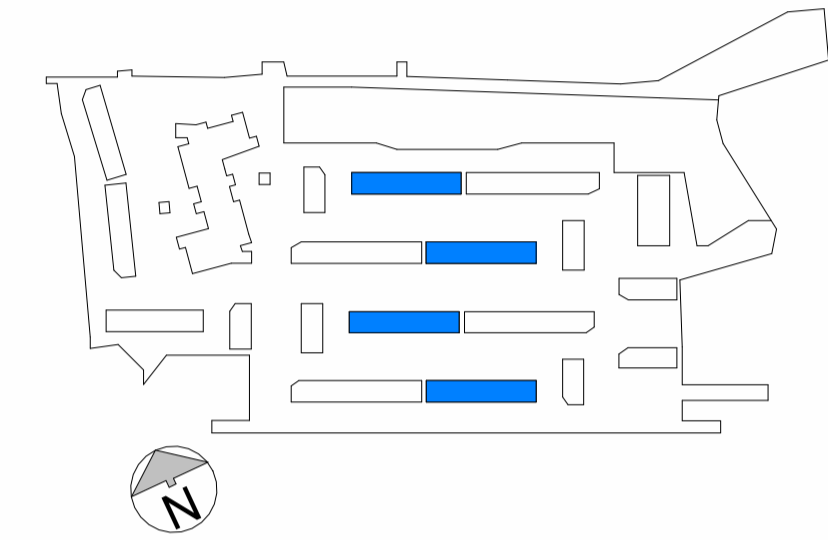

No.	Revision Description	Date

No.	Revision Description	Date

Comhairle Contae Fine Gall
 Fingal County Council

Architects Department
 County Hall, Main Street, Swords, Co Dublin.

County Architect: Fionnuala May
 Dep. Arch. B. Arch. Sc. MUBC MRIAI

Tel: 01 890 5050
 architects@fingal.ie

Client

Fingal County Council Housing Department

Project Title
Proposed New Residential Development at New Road, Donabate

Drawing Title
BLOCK TYPE E (6, 9, 12 & 15) - TYPICAL ELEVATIONS

Project number	22-046
Project stage	P
Date	04-04-2024
Drawn by	SB
Project Architect	AP
Scale @ A1	1 : 100
Drawing number	Revision number

22-046 - P - 2402