


**Block Type F Typical Roof Plan**  
1 : 100



**Block Type F - Typical First Floor Plan**  
1 : 100

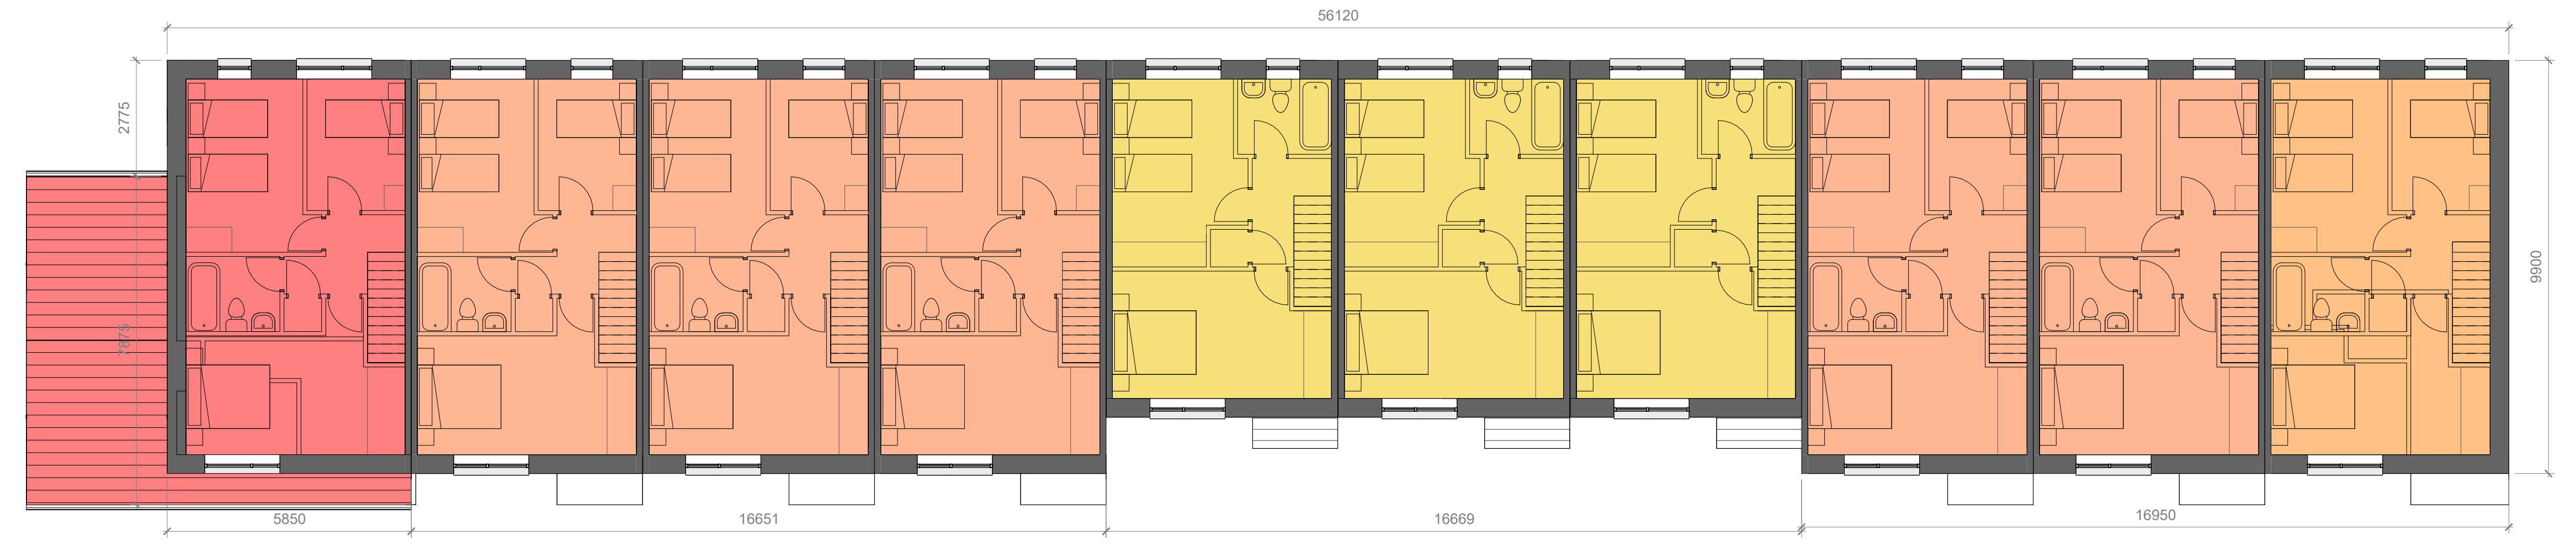


**Block Type F - Typical Ground Floor Plan**  
1 : 100

NOTE: REFER TO HOUSE TYPE DRAWINGS & SITE DEVELOPMENT PLAN FOR DETAILS ON FRONT PRIVACY STRIP AND DRIVEWAY LAYOUTS

- General Notes:**
1. USE FIGURED DIMENSIONS ONLY - DO NOT SCALE.
  2. ALL DRAWINGS TO BE READ IN CONJUNCTION WITH CIVIL, STRUCTURAL, MECHANICAL & ELECTRICAL, FIRE CONSULTANT ENGINEERS DRAWINGS & SPECIFICATIONS, AS WELL AS DAC DOCUMENTATION.
  3. ANY DISCREPANCIES TO BE BROUGHT TO ARCHITECTS ATTENTION.
  4. INFORMATION EXTRACTED FROM BIM MODELS I.E. PRINTED FORMAT TO TAKE PRECEDENCE OVER BIM MODEL.
  5. GROUND LEVELS VARY THROUGHOUT EACH BLOCK TYPE, REFER TO SITE PLAN 22-046-PP-0003 FOR SPECIFIC DETAILS ON GROUND LEVELS.

Please refer to drawing House Type GA Floor plans (Drawing Series 1000) for specific unit details

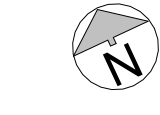

No.	Revision Description	Date

Revision Schedule		

**Comhairle Contae**  
**Fhine Gall**  
Fingal County Council

**Architects Department**  
County Hall, Main Street, Swords, Co Dublin.

**County Architect:** Fionnuala May  
Dip. Arch. B. Arch. Sc. MUBC MRIAI

Tel: 01 890 5050  
architects@fingal.ie

Client

**Fingal County Council**  
**Housing Department**

Project Title

**Proposed New Residential Development at New Road, Donabate**

Drawing Title

**BLOCK TYPE F (5, 8,11 & 14) - TYPICAL GA FLOOR & ROOF PLANS**

Project number	22-046
Project stage	P
Date	04-04-2024
Drawn by	SB
Project Architect	AP
Scale @ A1	1 : 100
Drawing number	Revision number
<b>22-046 - P - 2501</b>	