




# HT D1 4B/7P/2S/Dis

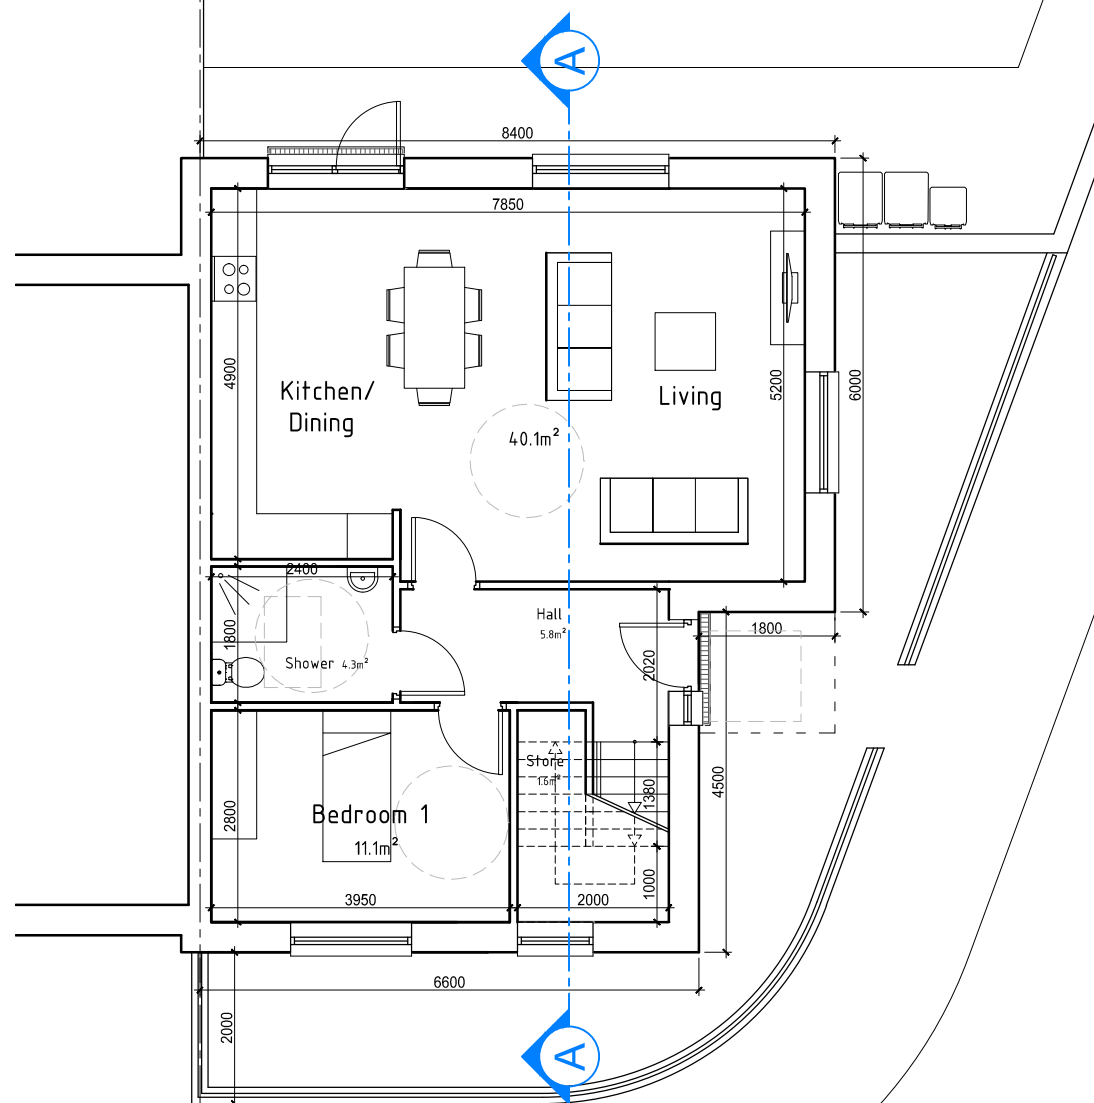

House Type D1  
Proposed Ground Floor  
Scale 1:100 @ A3

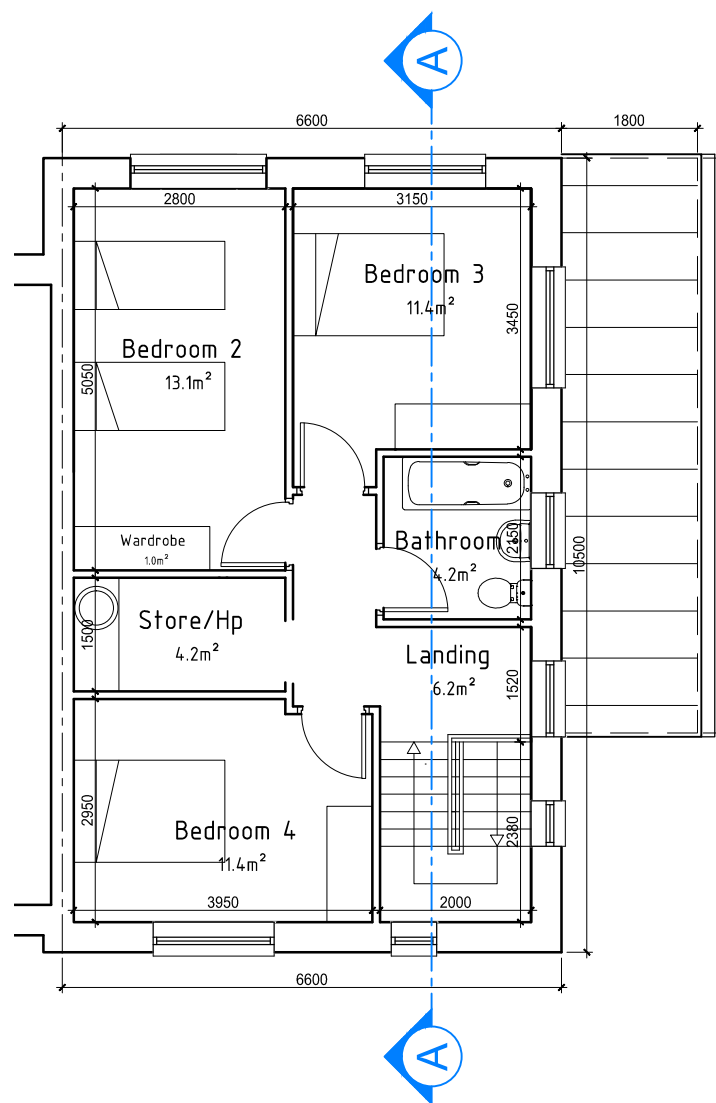

House Type D1  
Proposed First Floor  
Scale 1:100 @ A3

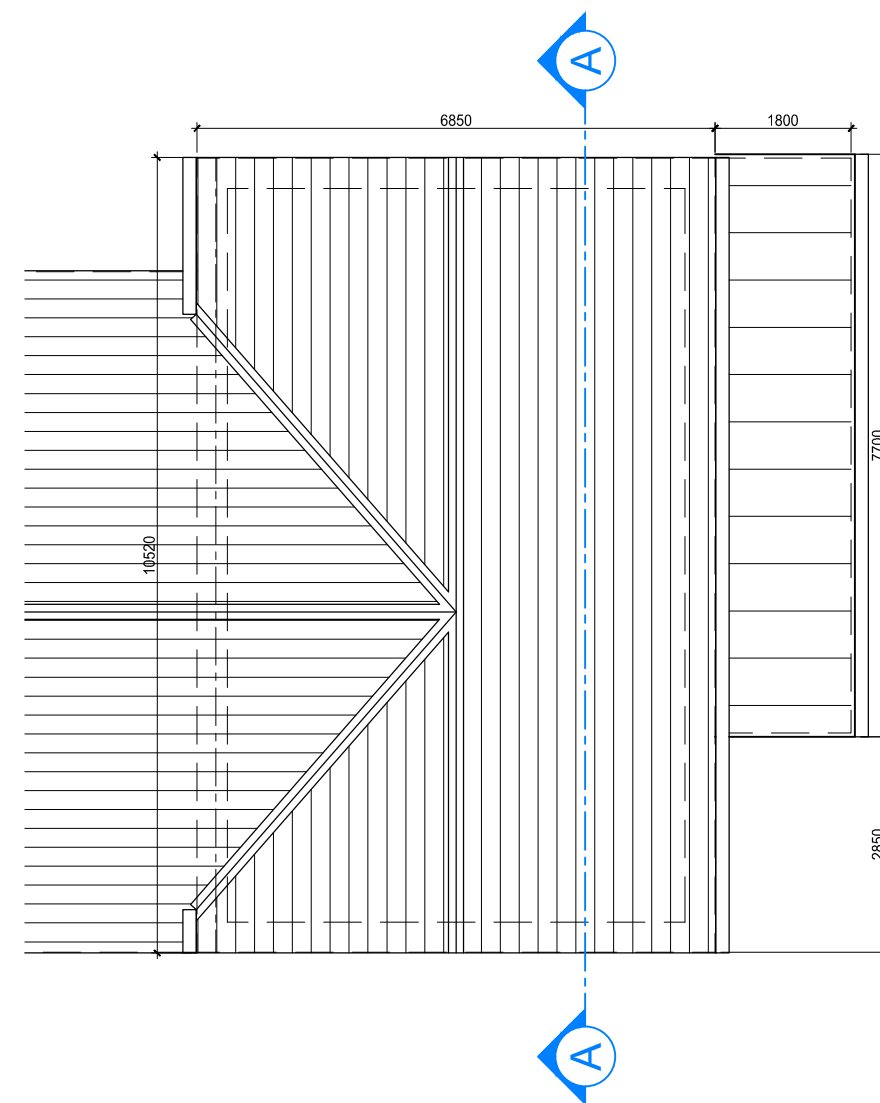


House Type D1  
Proposed Roof Plan  
Scale 1:100 @ A3



4-BED/7P/2S dis PROPOSED HOUSE TYPE D1	proposed		required by DoE*	Bedroom 1 Area	11.1	7.1
<b>2 no. on site</b>	[m²]		[m²]	Bedroom 2 Area	13.1	13
Total Gross Area	126.7	115.2%	110	Bedroom 3 Area	11.4	11.4
GF Area	68.0			Bedroom 4 Area	11.4	11.4
1st Floor Area	58.7			Aggregate Bedrooms Area	47.0	43
Entrance hall	5.8		-	Shower	4.3	-
Living Area	22.3		15	Bathroom	4.2	-
Kitchen & Dining	17.8		-	Aggregate Storage Area	6	6
Aggregate Living /Dinning/ Kitchen Area	40.1		40			

\* as per Fingal Development Plan 2017-2023

REVISIONS AFTER LAST PLOT:	

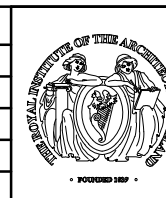

PROJECT: Part XI Church Fields Housing and Eastern Linear Park Development	DATE: Oct21	SCALE: 1:100@A3
DRAWING: House Type D1 (4-BED/7P/2S DIS.) PLANS	DRAWN: RN	JOB NO. 20009
	K:DR20009P	DWG. NO. P-038
	Stage: PLANNING	Revision:
<b>walsh associates</b> ARCHITECTS & PROJECT MANAGERS <small>Copyright © 2003 Walsh Associates All Rights Reserved.</small>		Merchants House, 27-30 Merchants Quay, Dublin 8. Tel: (01) 633 4261. Fax: (01) 633 4265 Email: info@walshassociates.ie