





Proposed First Floor Plan
1 : 100

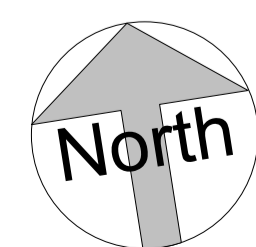


1-Bedroom 2-Person Unit	6 No.
2-Bedroom 3-Person Unit	2 No.
2-Bedroom 4-Person Unit	5 No.
Total Units	13 No.

Proposed privacy screen (Approx 26.5m long) to be fixed to top of boundary wall to prevent overlooking. Top of screen to be 1.3m above proposed First Floor Level. Refer to Section BB for details

Proposed privacy screen (Approx 16.7m long) to be fixed to top of boundary wall to prevent overlooking. Top of screen to be 1.6m above proposed First Floor Level. Refer to Section AA for details

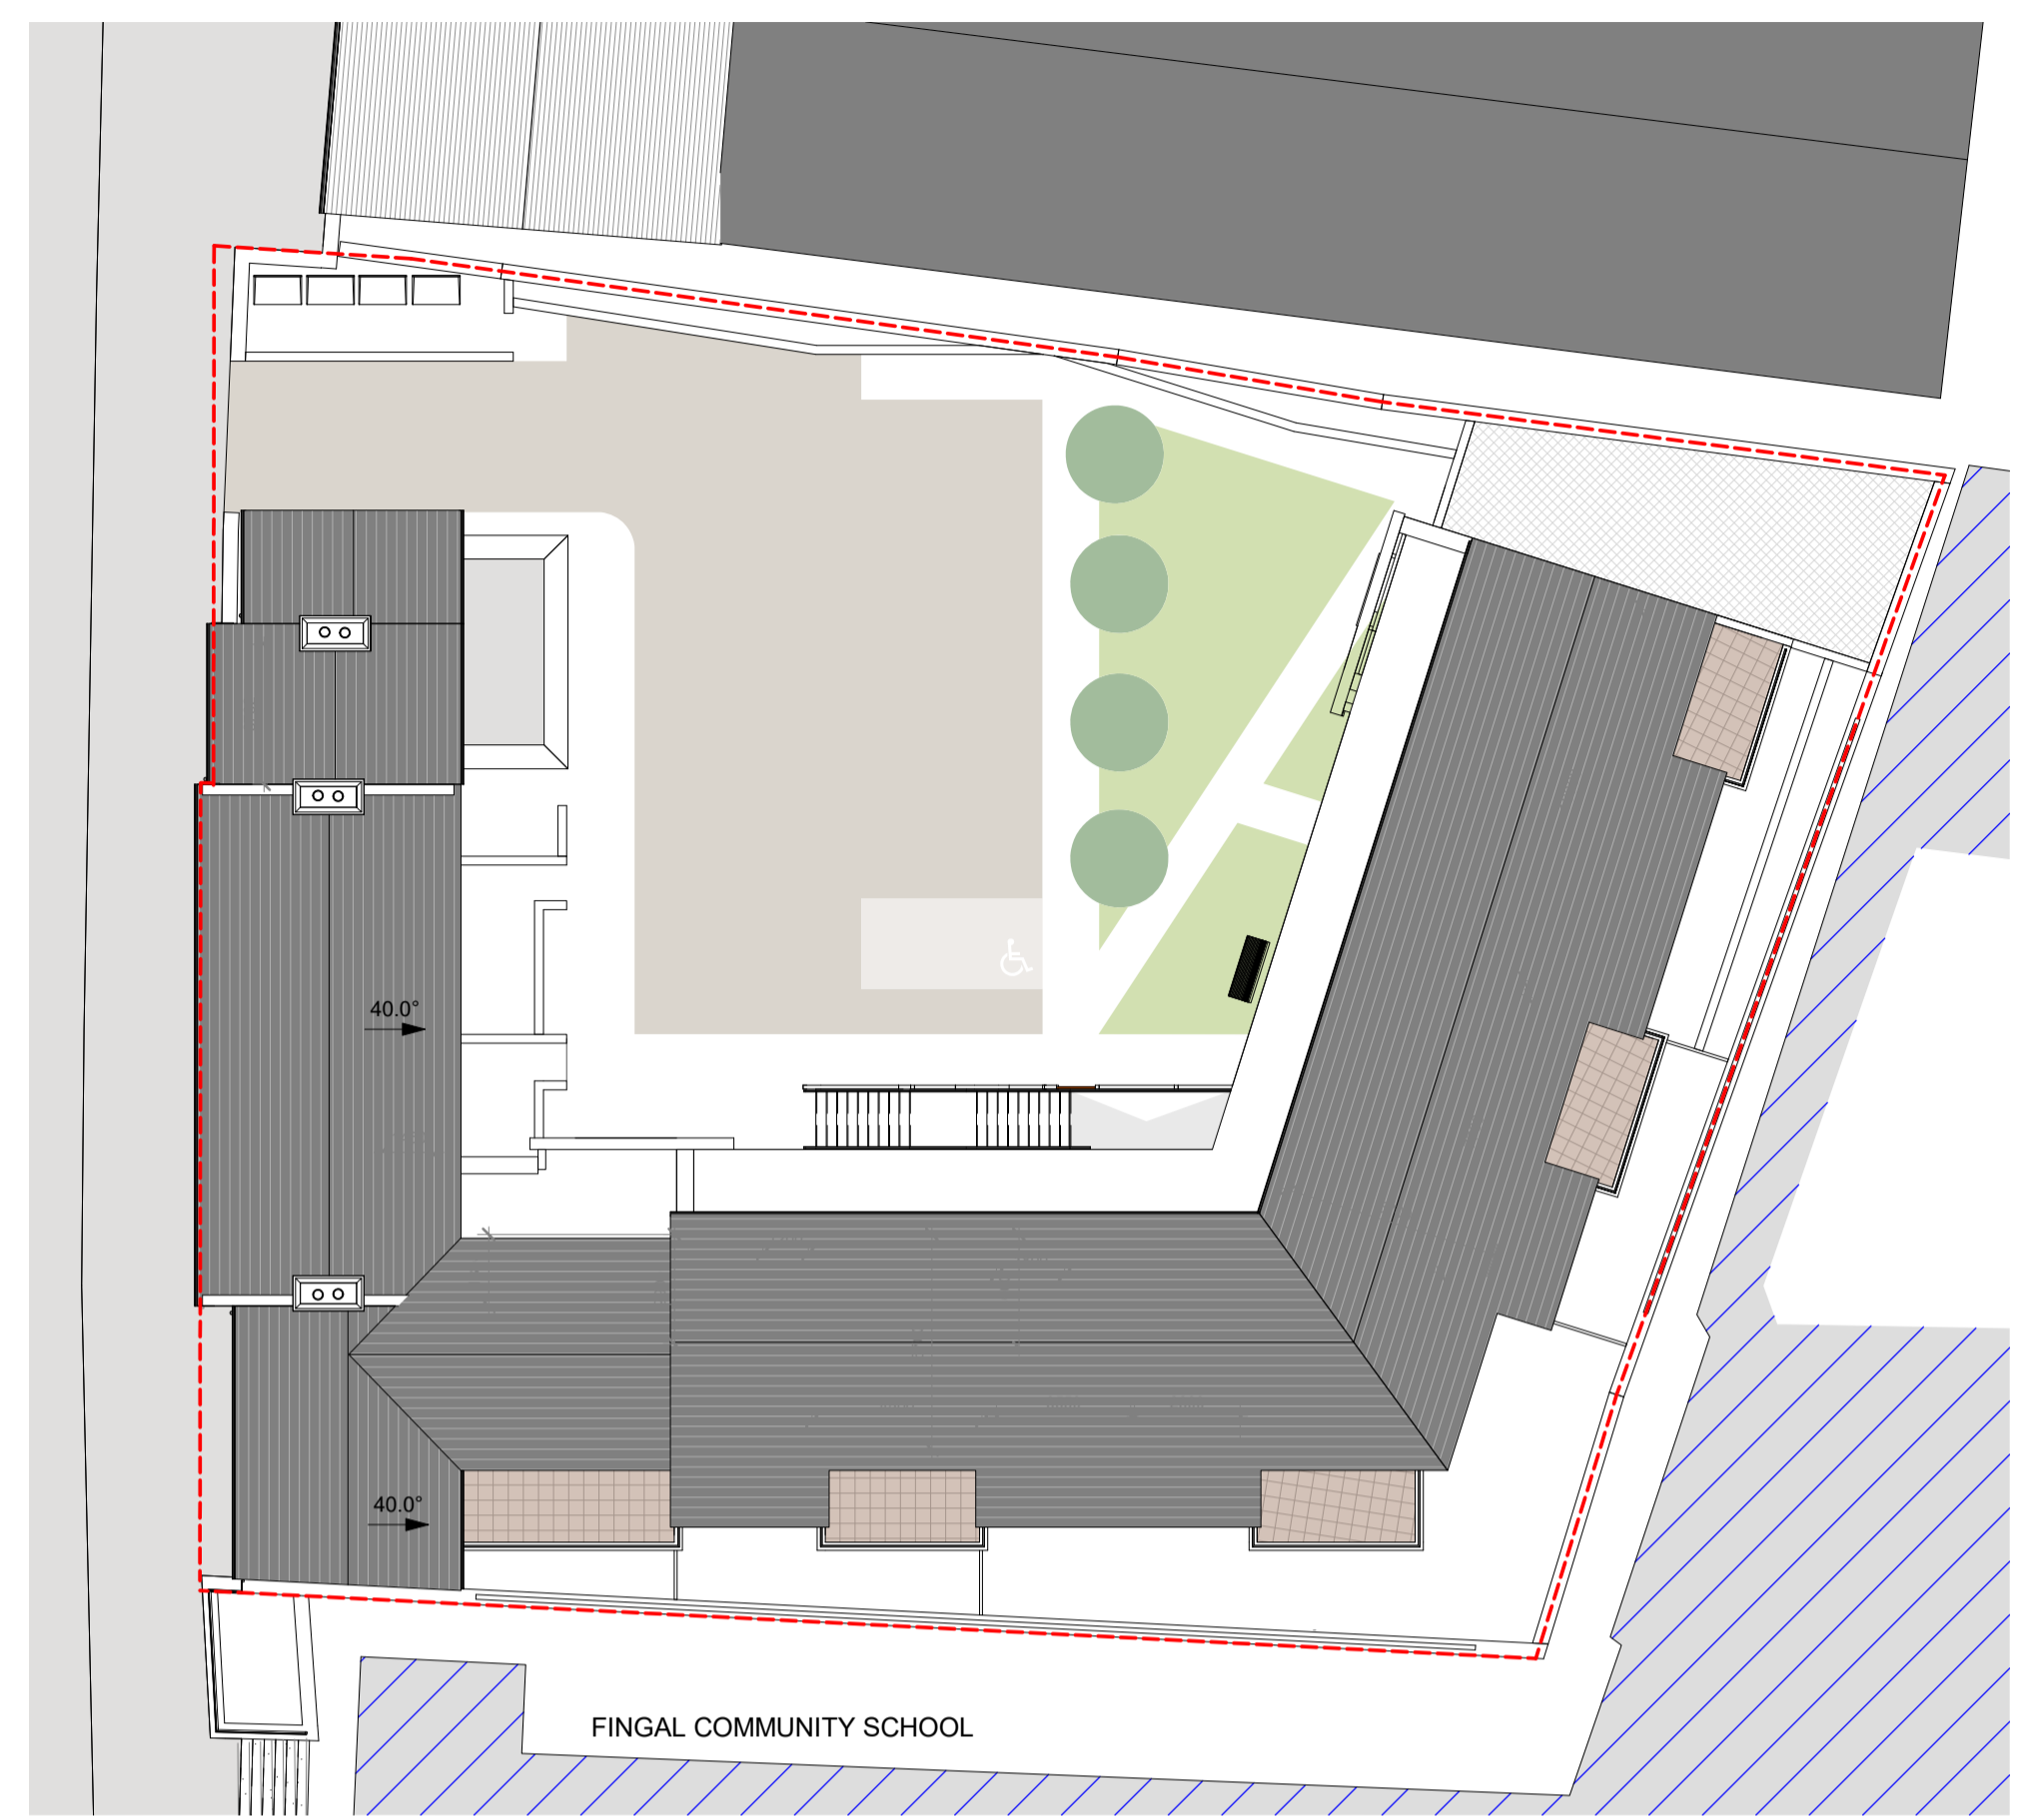

Proposed Roof Plan
1 : 200

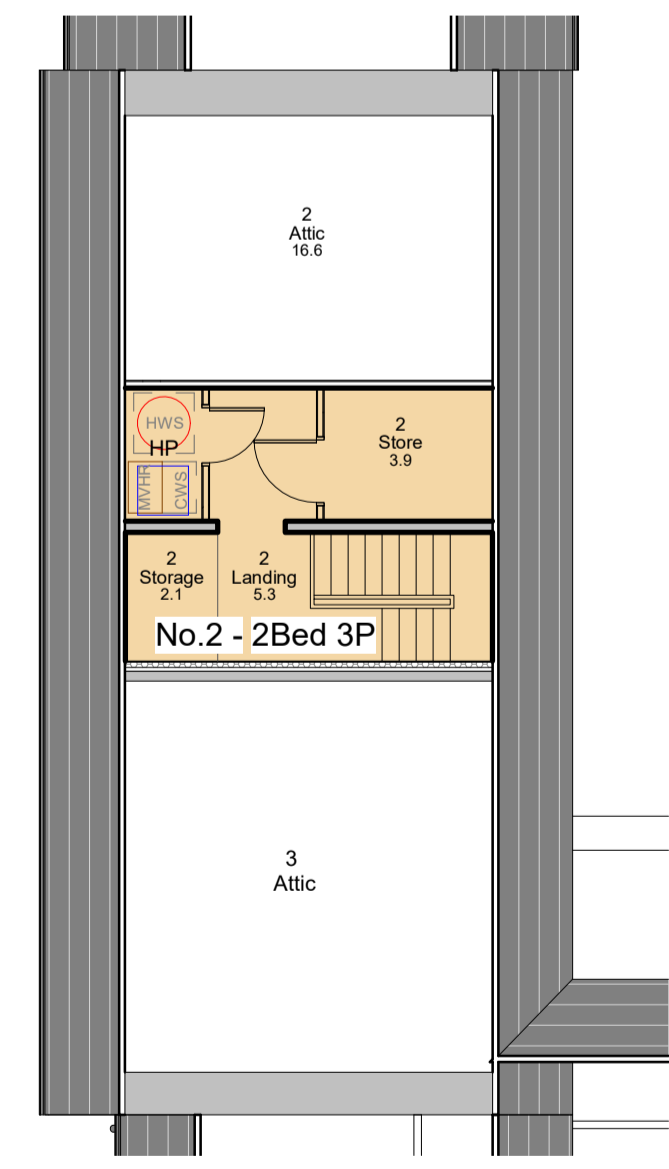

Proposed Attic Plan
1 : 100

**Comhairle Contae
Fine Gall**
Fingal County
Council

Architects Department
County Hall, Main Street, Swords, Co Dublin.

County Architect: Fionnuala May
Dip Arch B.Arch.Sc. MURC MRSA
Tel: 01 890 5050 architects@fingal.ie

Client
**Fingal County Council
Housing Department**

Project Title
**Proposed Apartments
Development at 30-32
North Street, Swords**

Drawing Title

**Proposed First Floor,
Attic Plan & Roof Plan**

Project number	21-144
Project stage	PXI
Date	17.10.2022
Drawn by	AP, CD
Project Team	AP, CD
Scale	As indicated
Drawing number	Revision number
21-144 - PXI - 201	A