

**26 Eustace Street
Temple Bar
D02 TR98
www.desiun.ie
mail@desiun.ie**

KEY

15mm PLYWOOD
PATRESSING BETWEEN
STUDS: **14-02**

----- MR TILE BOARD: 29-05



WALL TYPE TAG



WINDOW TYPE TAG



CAVITY CLOSER

NOTES

CROSS REFER STRUCTURAL DRAWINGS. REPORT ANY DISCREPANCIES TO THE ARCHITECT.

ARCHITECT TO SET OUT ALL ELECTRICAL ITEMS.

SETTING OUT: WALLS TO COVER ALL STEELWORK, WIRING, RESTRAINT STRAPS AND FIXINGS - NO BOXING OUT OR BULKHEADS ARE PERMISSABLE

QHSS PROVISION

1 BED/2 PERSON

LIVING SPACE REQUIREMENT: 23sqm
PROPOSED: 23sqm

BEDROOM REQUIREMENT: 11sqm
PROPOSED: 12sqm

STORAGE REQUIREMENT: 2sqm
PROPOSED: 2.65sqm

KITCHEN STORAGE REQUIREMENT: 1.70m³
PROPOSED: 2m³

revision	date	description
1	19/10/20	STAGE 01
2	24/11/20	Internal Consultation
3	03/03/21	Public Consultation

project	20004 Garristown, Fingal, Co. Dublin
client	Owner


project stage	PLANNING
---------------	-----------------

drawing number 2010

drawing description

Floor Plan_House Type A2	As indicated	@ A1
--------------------------	--------------	------

revision **3** issue date **03/03/21**

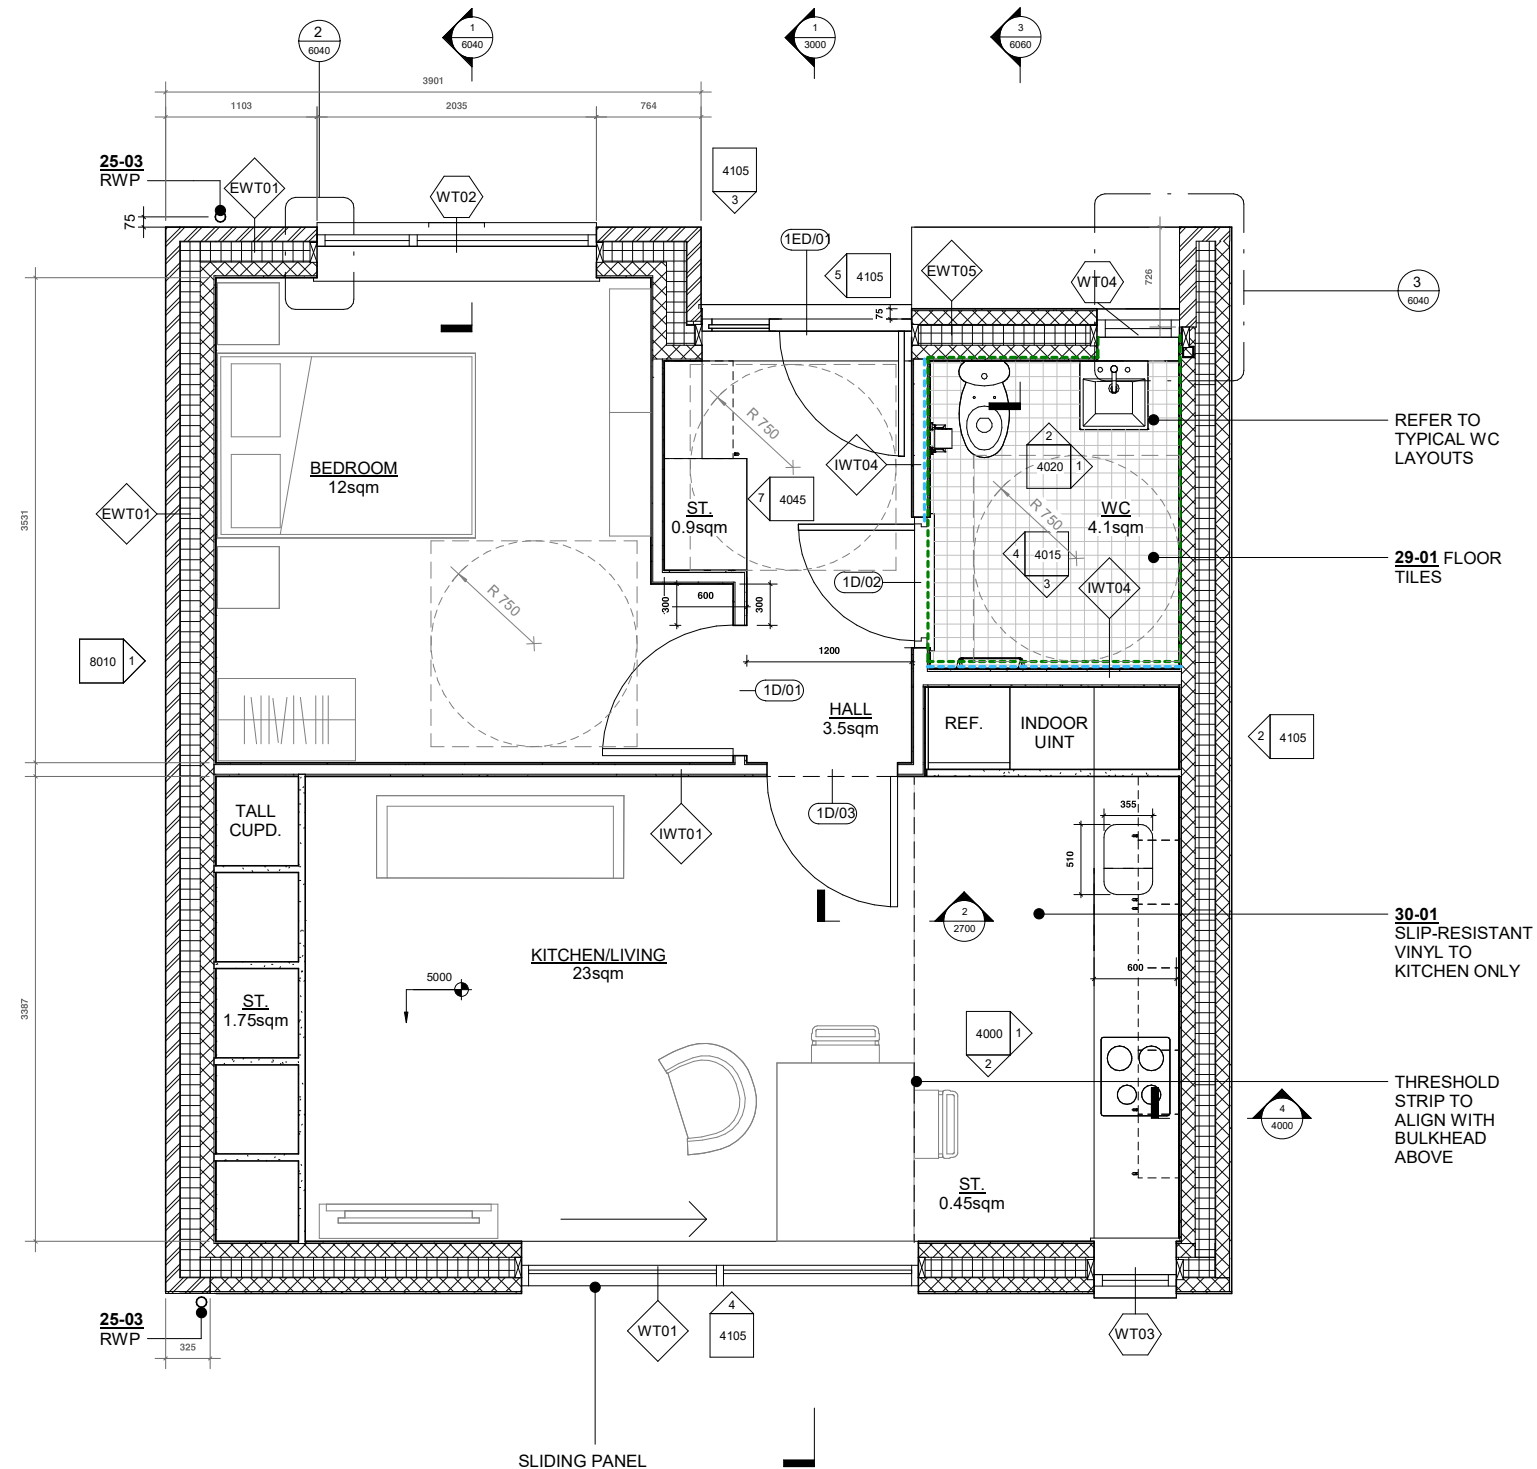

1 Level 0_House Type A2
1 : 25