


NOTE:
DIMENSIONS AND LEVELS SHOWN
ARE APPROXIMATE ONLY



Proposed Block F - 1st, 2nd & 3rd Floor Plans
Scale 1:100 @ A1

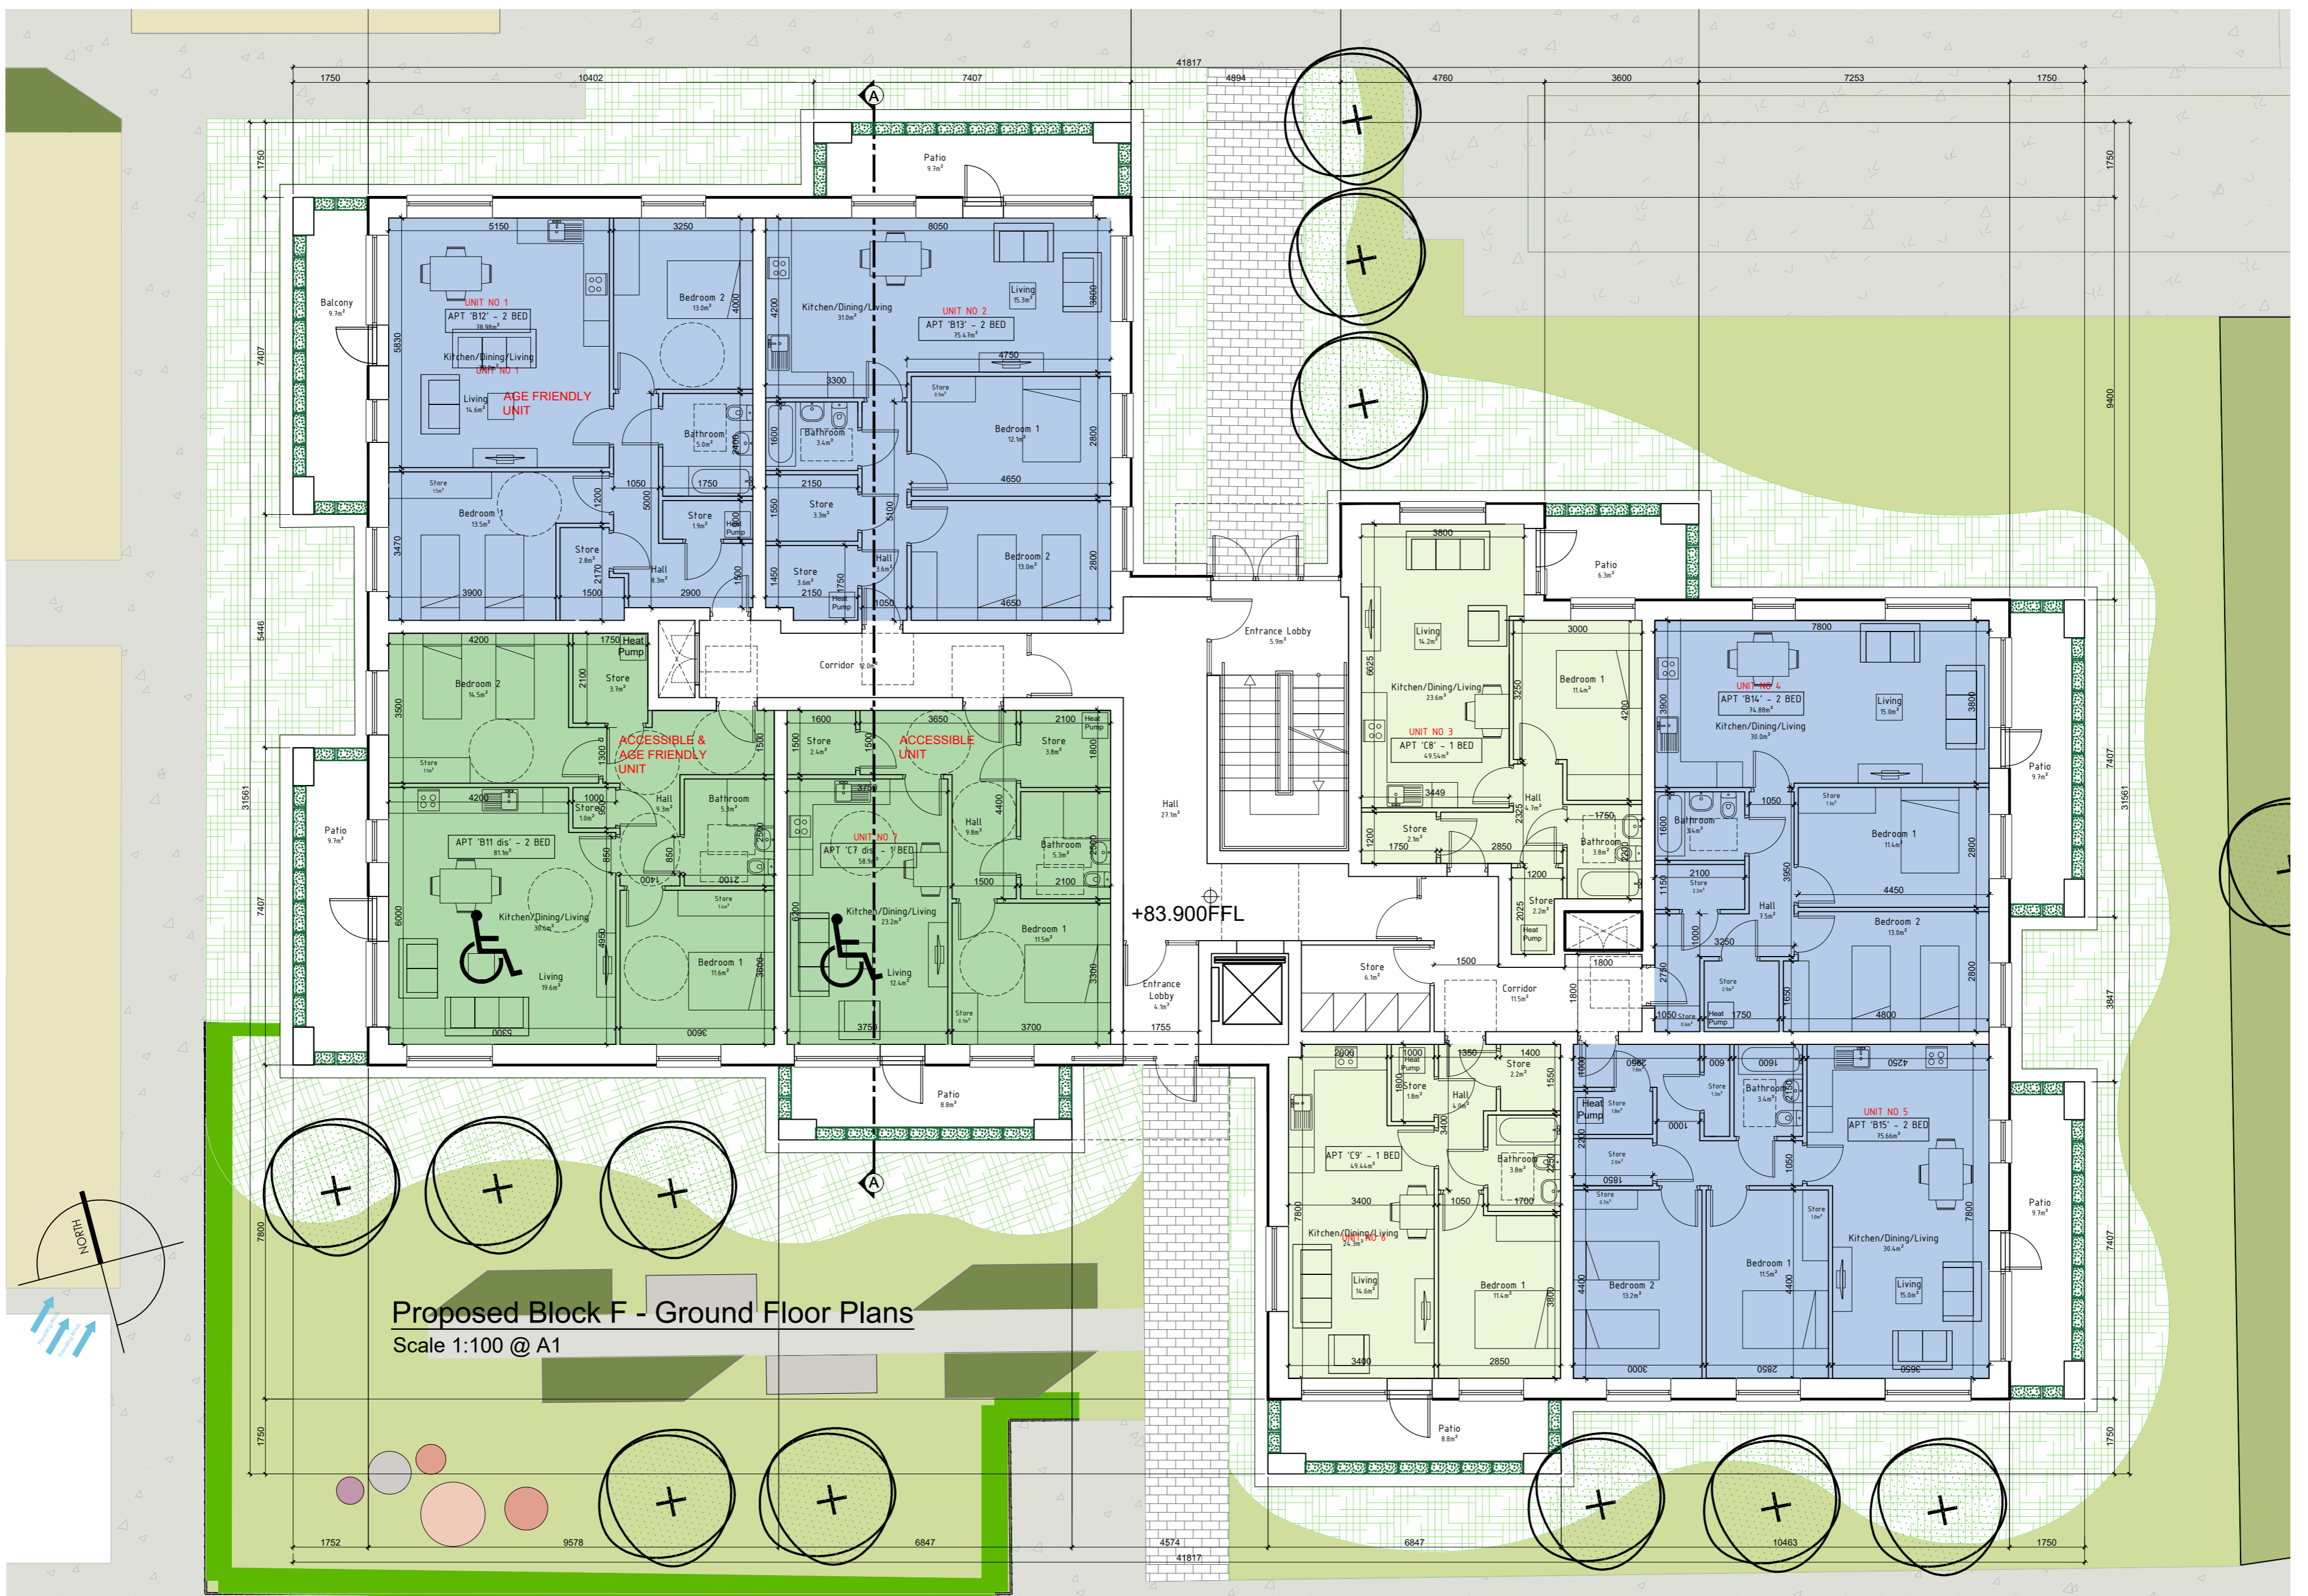

Proposed Block F - Ground Floor Plans
Scale 1:100 @ A1

REVISIONS AFTER LAST PLOT:

No.	Description



PROJECT: CHURCH FIELDS EAST

DRAWING: APT. BLOCK 'F'
PROPOSED FLOOR PLANS

walsh associates
ARCHITECTS & PROJECT MANAGERS
Copyright © 2003 Walsh Associates All Rights Reserved.

DATE: 26/05/2023 SCALE: 1:100@A1

DRAWN: RN JOB NO. 20009 DWG. NO. P-057

K:\20009\IP

Stage: PLANNING

Revision:

Merchants House,
27-30 Merchants Quay, Dublin 8.
Tel: (01) 633 4261. Fax: (01) 633 4265
Email: info@walshassociates.ie

ALL CONSTRUCTION METHODS, MATERIALS, SERVICES & INSTALLATIONS TO BE IN ACCORDANCE WITH ALL IRISH BUILDING REGULATIONS AND CODES OF PRACTICE AT THE TIME OF CONSTRUCTION. ALL SUB-CONTRACTORS ARE ULTIMATELY RESPONSIBLE FOR ENSURING COMPLIANCE WITH REGULATIONS WITHIN THEIR OWN TRADE. NO DIMENSIONS TO BE SCALED. ALL DIMENSIONS TO BE CHECKED ON SITE PRIOR TO CONSTRUCTION. IF IN DOUBT ASK!