

GENERAL NOTES

±0.00 = FINISHED GROUND FLOOR LEVEL
= OS +26.4

TO BE READ IN CONJUNCTION WITH ALL TENDER INFORMATION FROM ALL OTHER DESIGN CONSULTANTS.

NOTIFY ARCHITECT OF ANY DISCREPANCIES.

CHECK DIMENSIONS ON SITE.


DO NOT SCALE.

USE FIGURED DIMENSIONS ONLY.

COPYRIGHT RESERVED.

SIX DIGIT CODE IN EACH PRODUCT DESCRIPTION REFERS TO THE RELEVANT SECTION IN THE HRA SPEC.

<ul style="list-style-type: none"> — Structural level — Finished level — Structural level — Finished level 	<ul style="list-style-type: none"> ⊙ Kitchen type ⊠ Bathroom type ⊡ Window type ⊓ Door type
SURVEY DRAWING	
APEX SURVEY TOPOGRAPHICAL SURVEY DRAWING NUMBER 3889 - 31.05.19	

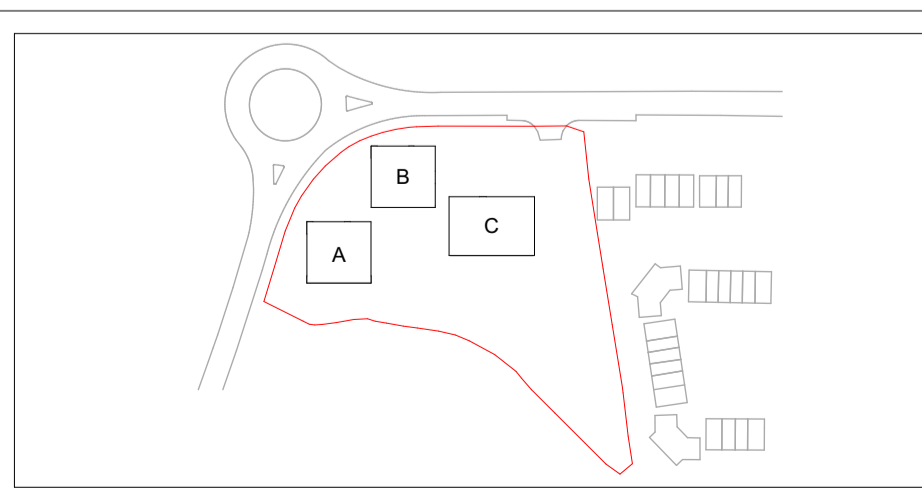

No.	Revision	Date	By	CHK'd	App'd

CLIENT FINGAL COUNTY COUNCIL		STAGE PLANNING
PROJECT HOLYWELL HOUSING PROJECTS		DRAWING DIMENSIONS 594 x 841mm
DRAWING TITLE First Floor Plan		DATE 28/09/2023
DRAWING NO. HHP-HRA-ZZ-01-DR-A-102-First_Floor	SCALE 1:100 @ A1 1:200 @ A3	
DRAWN KKP	CHECKED MH	

HRA
Henchion + Reuter Architects
Dublin + Berlin
The Barracks, 76 Irlstown Road, Dublin 4, Ireland
+353 (0)1 6674740
info@henchion-reuter.com
www.henchion-reuter.com