

GENERAL NOTES

±0.00 = FINISHED GROUND FLOOR LEVEL  
= OS +26.4

TO BE READ IN CONJUNCTION WITH ALL TENDER INFORMATION FROM ALL OTHER DESIGN CONSULTANTS.

NOTIFY ARCHITECT OF ANY DISCREPANCIES.

CHECK DIMENSIONS ON SITE.

DO NOT SCALE.

USE FIGURED DIMENSIONS ONLY.


COPYRIGHT RESERVED.

SIX DIGIT CODE IN EACH PRODUCT DESCRIPTION REFERS TO THE RELEVANT SECTION IN THE HRA SPEC.

	Structural level		Kitchen type
	Finished level		Bathroom type
	Structural level		Window type
	Finished level		Door type

SURVEY DRAWING

APEX SURVEY TOPOGRAPHICAL SURVEY DRAWING NUMBER 3889 - 31.05.19

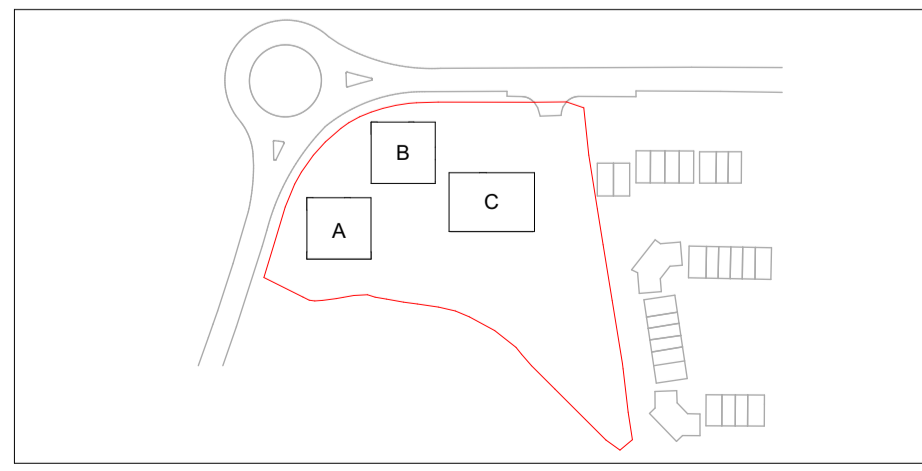

No.	Revision	Date	By	CHK'd	App'd

CLIENT FINGAL COUNTY COUNCIL		STAGE PLANNING
PROJECT HOLYWELL HOUSING PROJECTS		DRAWING DIMENSIONS 594 x 841mm
DRAWING TITLE Second Floor Plan		DATE 28/09/2023
DRAWING NO. HHP-HRA-ZZ-02-DR-A-103-Second_Floor	SCALE 1:100 @ A1 1:200 @ A3	
DRAWN KKP	CHECKED MH	

**HRA**  
Henchion + Reuter Architects  
Dublin + Berlin

The Barracks, 76 Iestown Road, Dublin 4, Ireland  
+353 (0)1 6674740  
info@henchion-reuter.com  
www.henchion-reuter.com