




SOUTH-EAST ELEVATION ONTO ACCESS ROAD



NORTH-EAST ELEVATION ONTO LADYSWELL ROAD



NORTH-WEST ELEVATION ONTO COMMUNAL GARDEN
SHOWING SECTION THRU' APARTMENTS

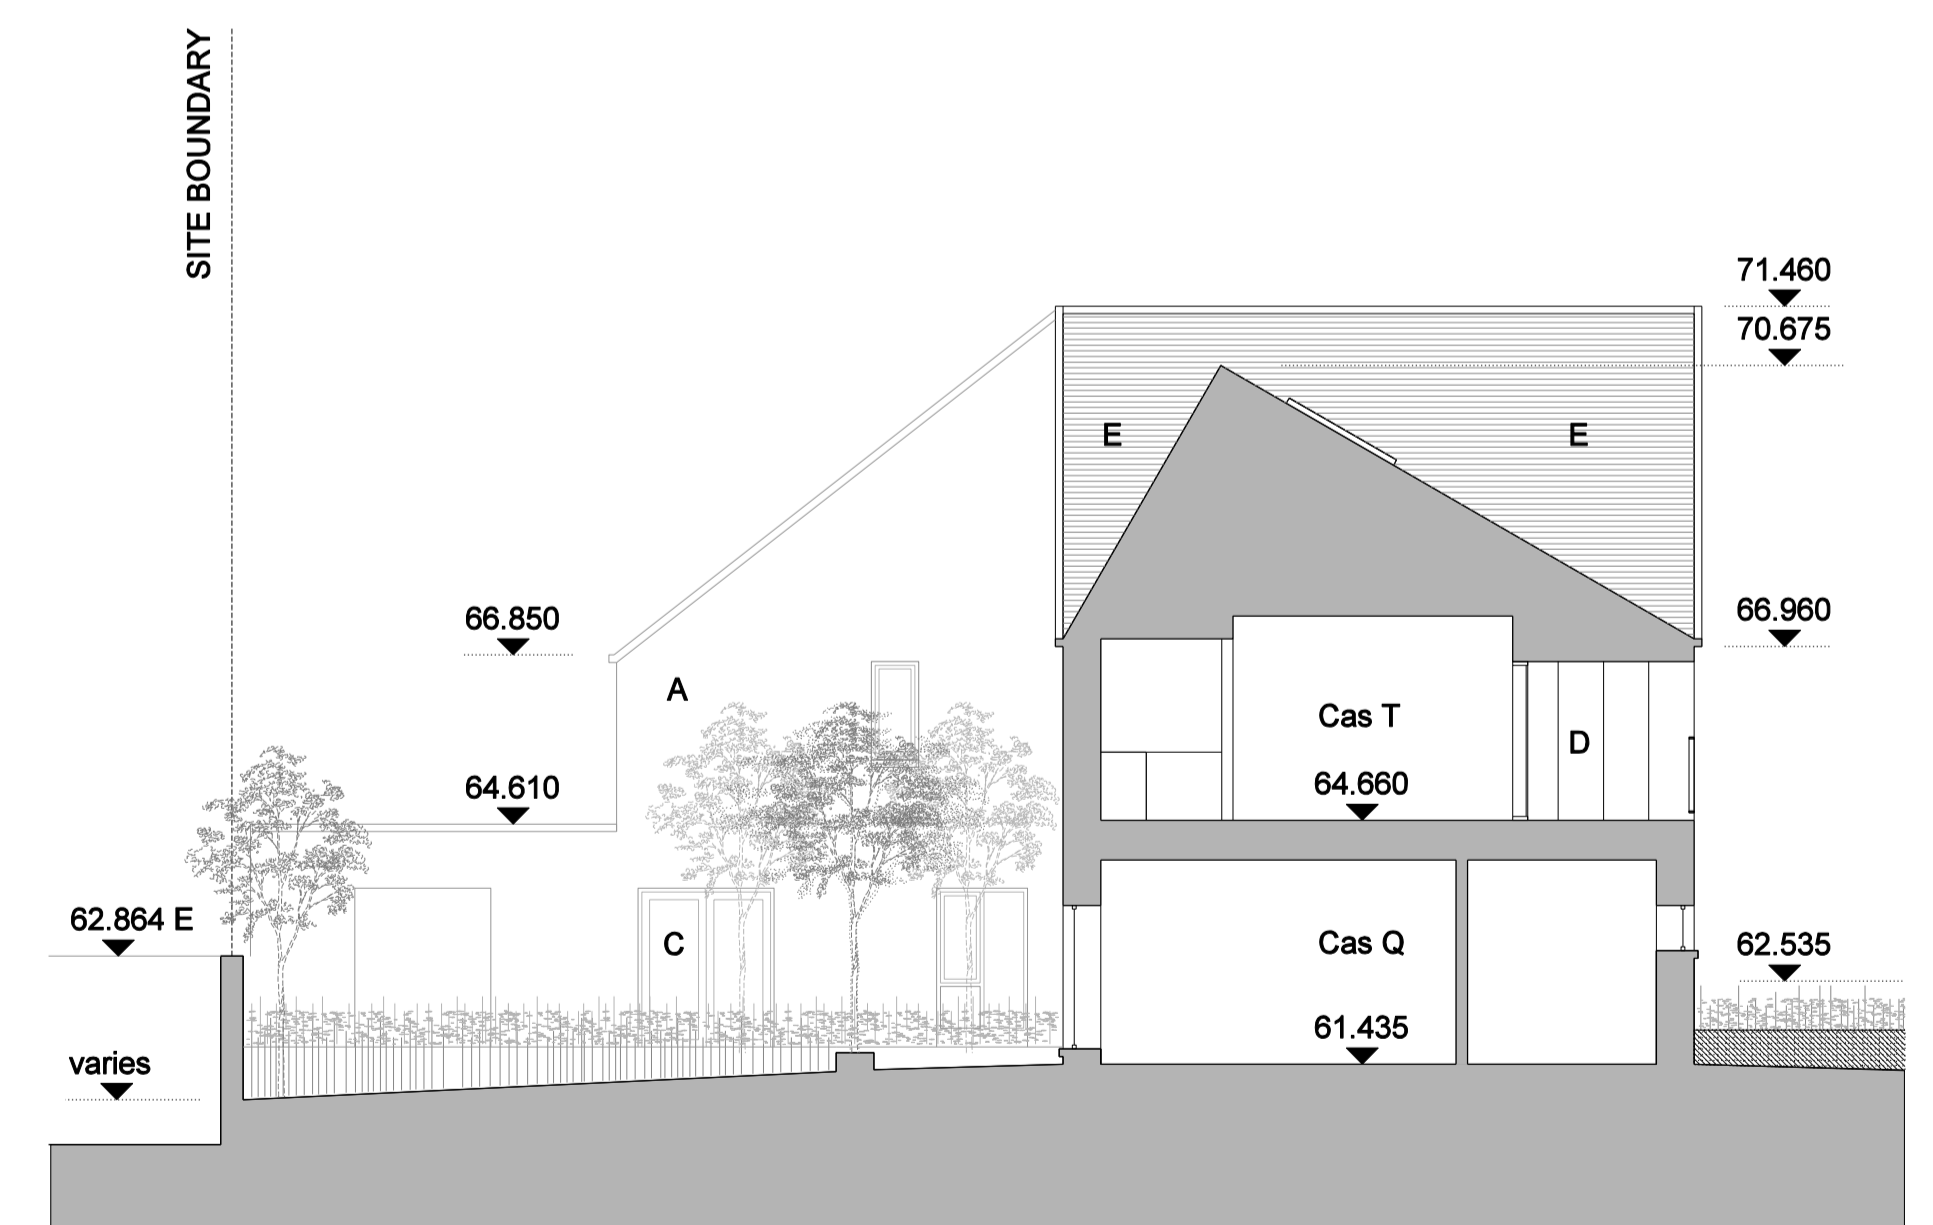

SOUTH-WEST ELEVATION ONTO COMMUNAL GARDEN
SHOWING SECTION THRU' APARTMENTS

Rev	Date	Description	By	Chk
P1	25.04.2017	Issued for Planning	AC	CN





STATUS OF DRAWING
PLANNING APPLICATION PART VIII

ALL DIMENSIONS TO BE TAKEN FROM ARCHITECTS DRAWINGS
DISCREPANCIES TO BE REFERRED TO THE ARCHITECT FOR CLARIFICATION

- Key to materials
- A Render
 - B Brick
 - C Aluminium/wood windows & doors
 - D Coloured panelling
 - E Selected tile
 - F Solar panels

Key Plan

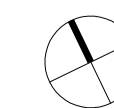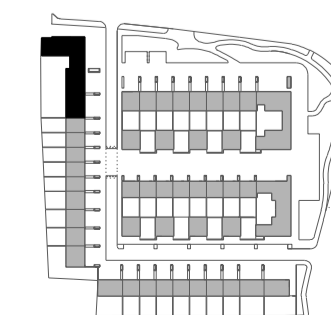

ABK 34 Lower Leeson Street, Dublin 2 architects
t: + 353 1 678 9822
f: + 353 1 678 9296
www.abk.co.uk

Project: Residential Development
Church Road and Ladyswell, Mulhuddart

Title: Apartment elevations: type cas P-V

Scale: 1:100@A1 Date: Sept 2016 By: CN Chk:

Drawing number:
767 / PA 15

Status/Rev
P1