
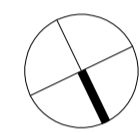


Key Plan

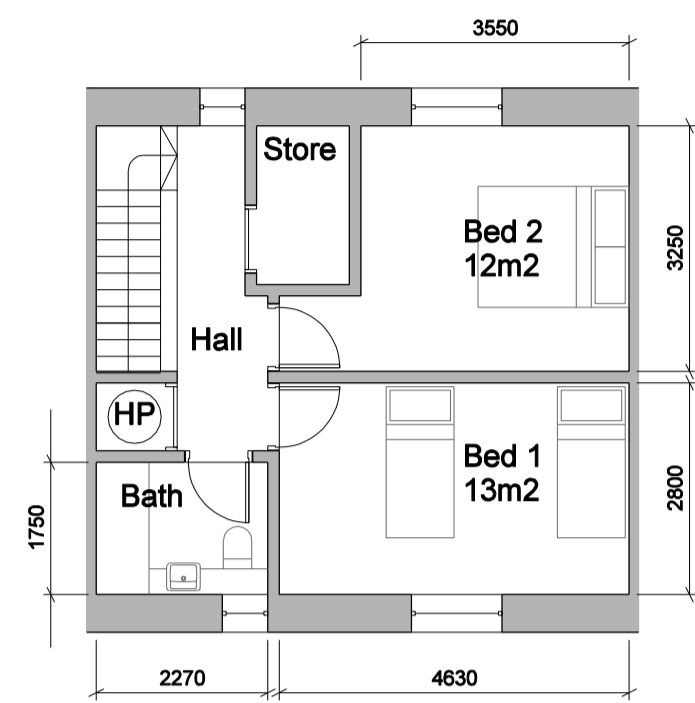


TOTAL AREAS

GFA: 83.7m²
 Aggregate living area: 30m²
 Aggregate bedroom area: 25m²
 Storage: 5.5m²


Dashed lines indicate alternative layout at southern terrace, refer site layout plan

Ground Floor


First Floor

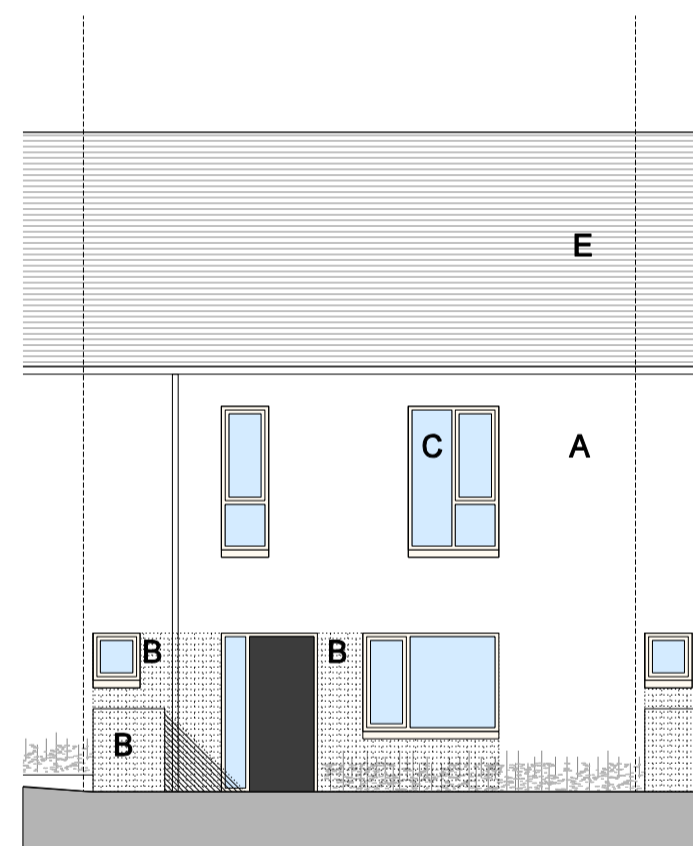

Front elevation
 Levels vary, refer 1:200 drawings


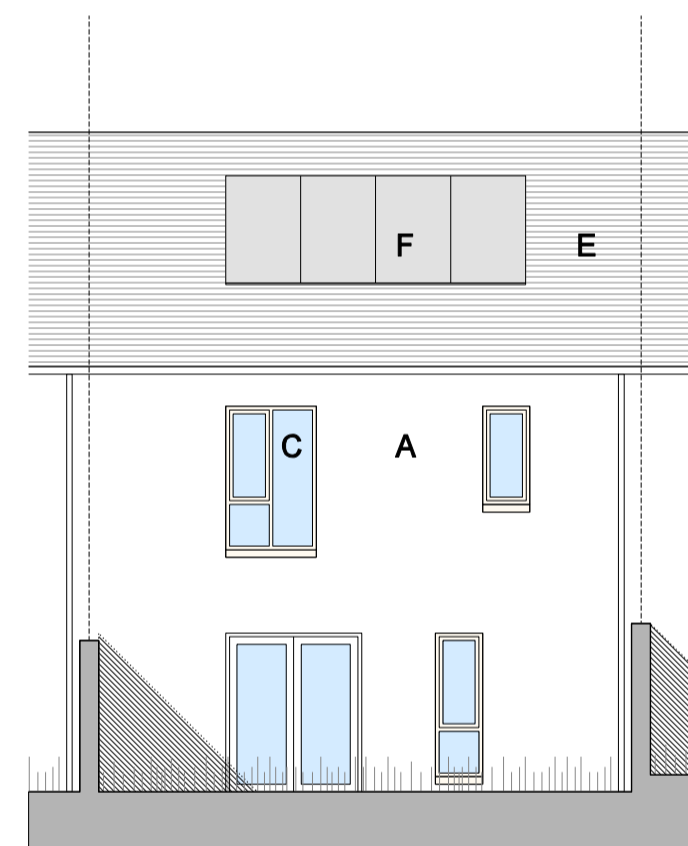


Rear elevation


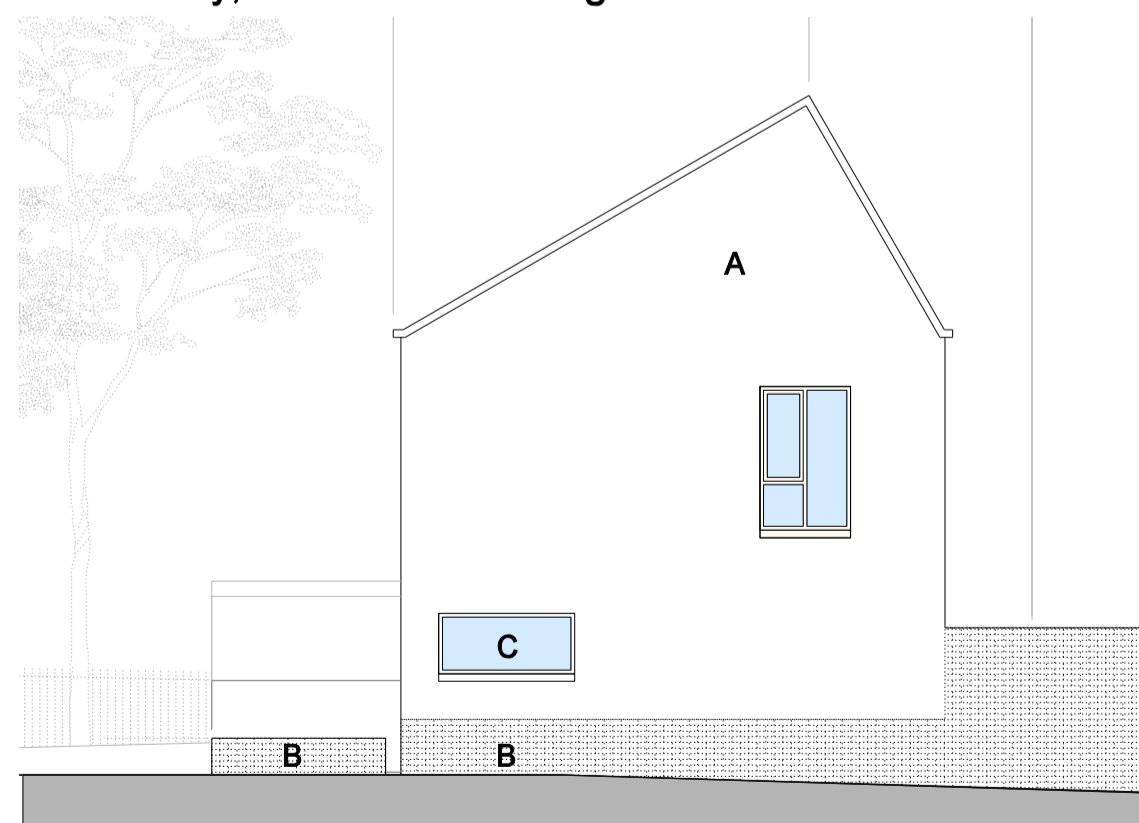


End-of-terrace elevation

TYPE A: 2 bed, 4 person

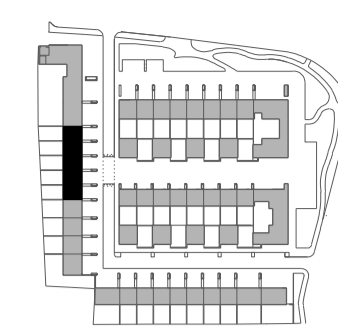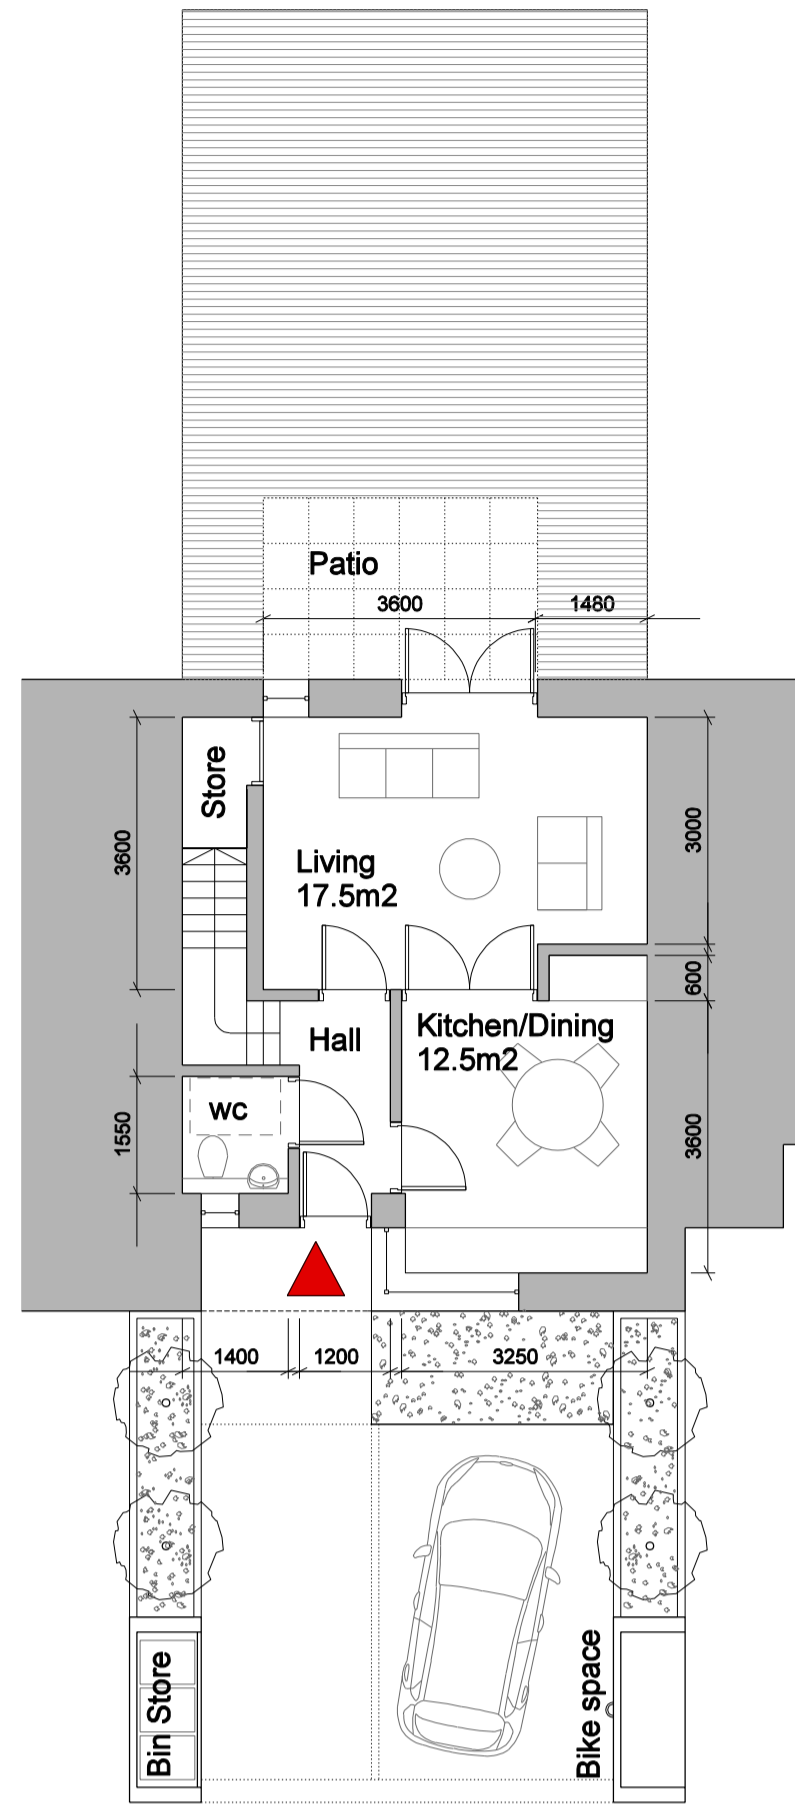

Key Plan

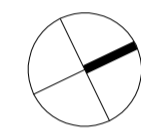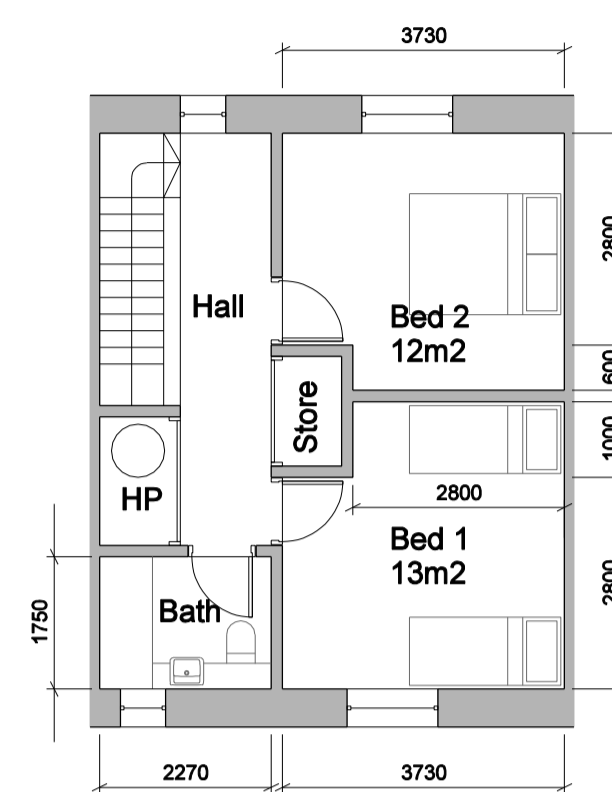


TOTAL AREAS


GFA: 83.4m²
 Aggregate living area: 30m²
 Aggregate bedroom area: 25m²
 Storage: 4.5m²

Ground Floor

First Floor

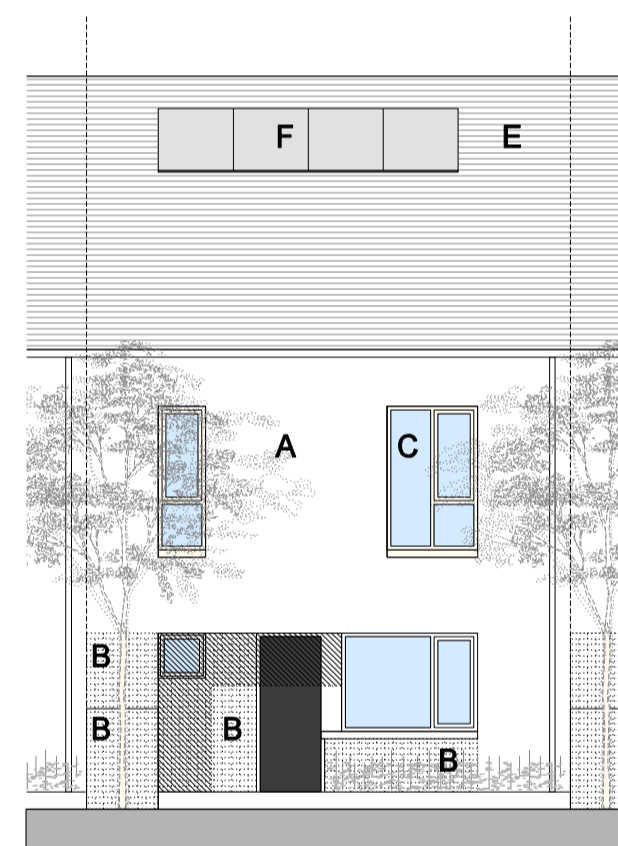

Front elevation
 Levels vary, refer 1:200 drawings


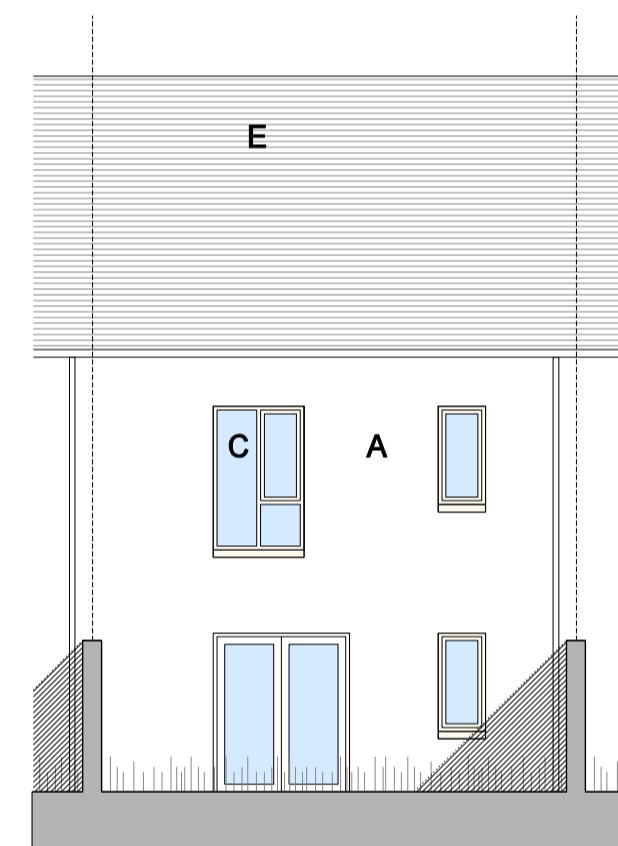


Rear elevation





End-of-terrace elevation

TYPE B: 2 bed, 4 person

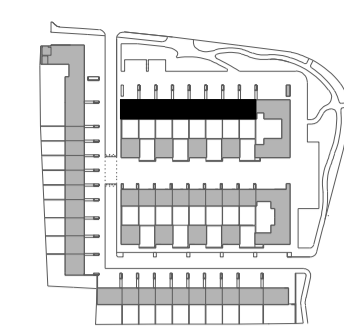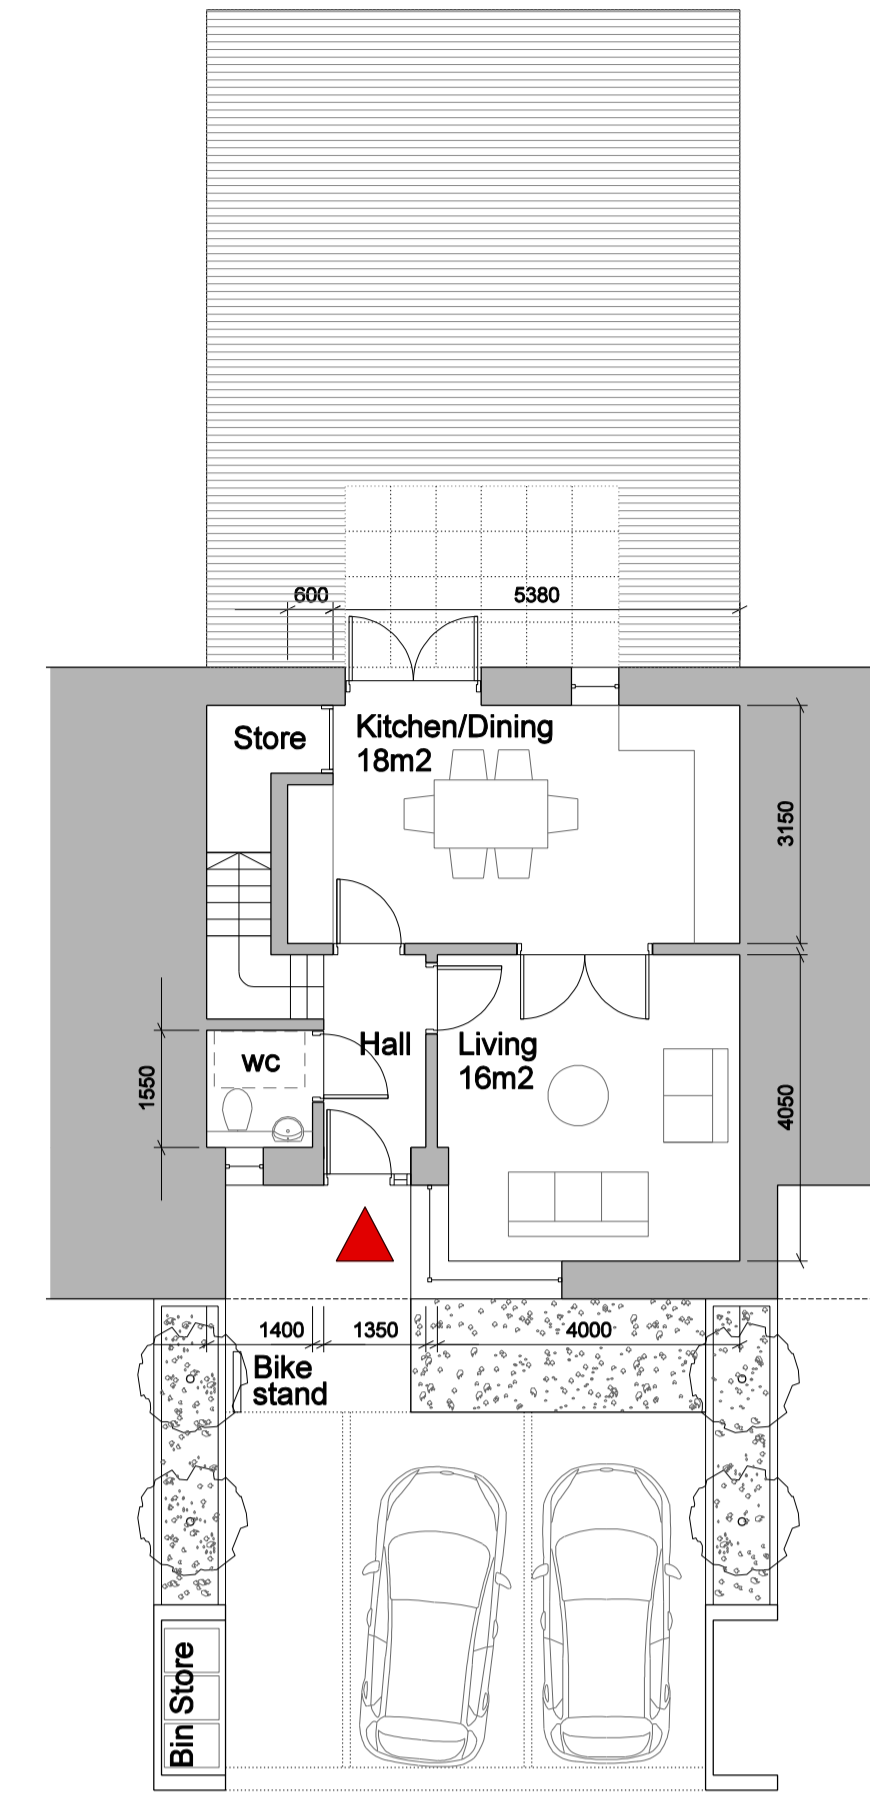

Key Plan

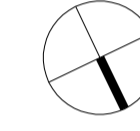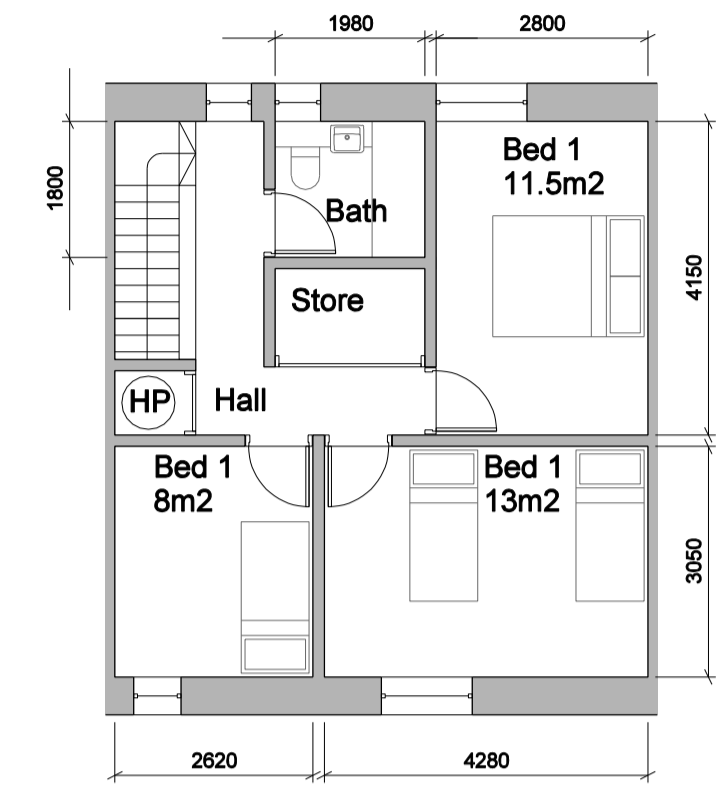


TOTAL AREAS


GFA: 94m²
 Aggregate living area: 34m²
 Aggregate bedroom area: 32.5m²
 Storage: 5m²

Ground Floor


First Floor

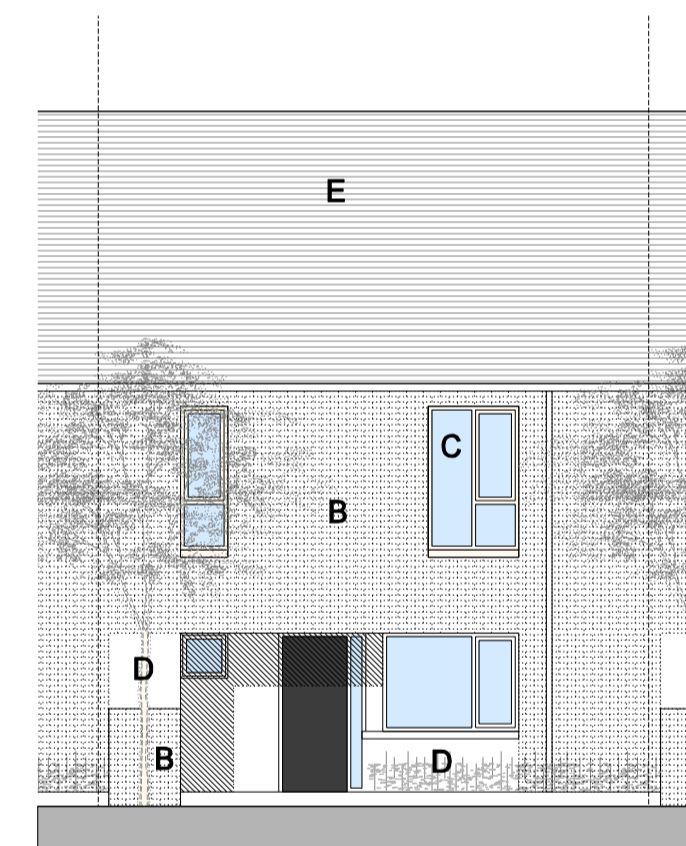

Front elevation
 Levels vary, refer 1:200 drawings

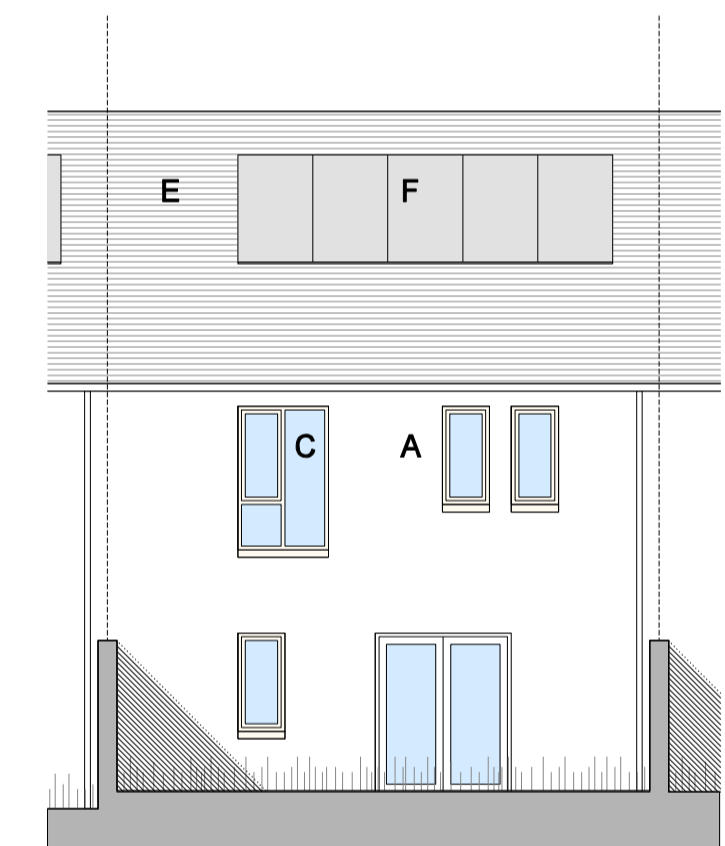

Rear elevation

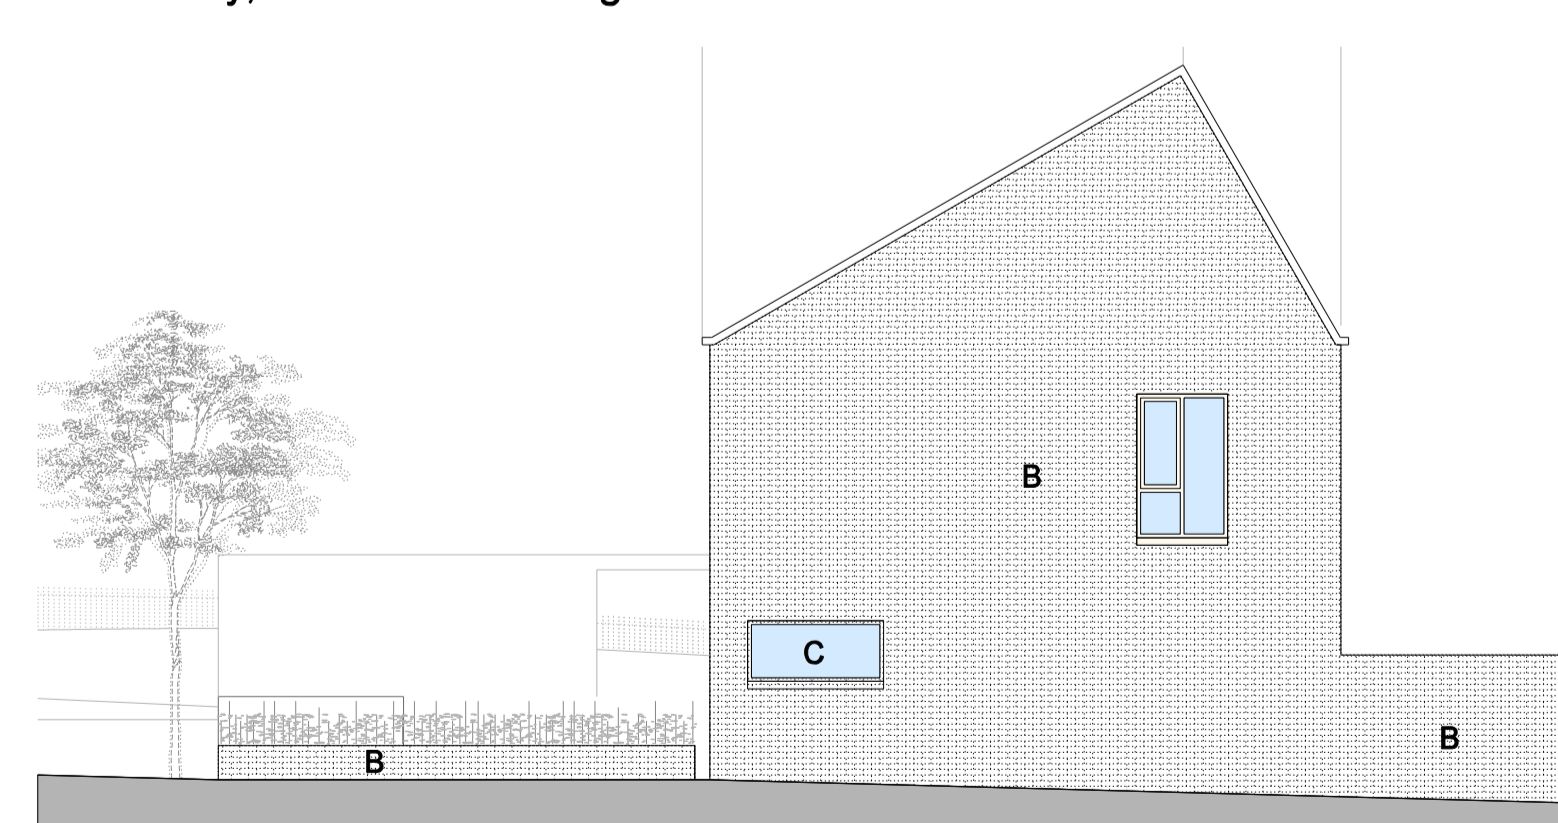

End-of-terrace elevation

TYPE C: 3 bed, 5 person

Rev	Date	Description	By	Chk
P1	25.04.2017	Issued for Planning	AC	CN



STATUS OF DRAWING
PLANNING APPLICATION PART VIII

ALL DIMENSIONS TO BE TAKEN FROM ARCHITECTS DRAWINGS
 DISCREPANCIES TO BE REFERRED TO THE ARCHITECT FOR CLARIFICATION

Key to materials
 A Render
 B Brick
 C Aluminium/wooden windows & doors
 D Coloured pavers
 E Selected tile
 F Solar panels

ABK 34 Lower Leeson Street, Dublin 2 architects
 t: + 353 1 678 9822
 f: + 353 1 678 9296
 www.abk.co.uk

Title: House plans & elevations: type A, B, C

Scale: 1:100@A1 Date: Sept 2016 By: CN Chk:

Project: Residential Development Church Road and Ladyswell, Mulhuddart

Drawing number: 767 / PA 16

Status/Rev P1