

Fingal County Council in exercise of the powers conferred on it by Section 38 of the Road Traffic Act 1994 hereby gives notice that it has prepared a Scheme for the provision of traffic calming measures at the following location:

Junction of the R-128, the L-1285 at Loughshinny, Dublin.

The scheme provides for the provision of:-

- Table Top Ramp at the Junction
- Traffic Island on the R-128

The scheme also provides for the provision of associated appropriate Road Signage and Road Markings.

Plans and particulars of the Scheme as shown on Drawing No: 2019-PD-TC-015 will be available for public inspection from **Tuesday the 23rd of April 2019** as follows:-

Fingal County Council Offices, County Hall, Main Street, Swords, Co. Dublin.	Rush Library, Chapel Green, Rush, Co. Dublin.	Skerries Library, Strand Street, Skerries, Co. Dublin.
Monday - Friday 9.30am - 4.30pm	Opening times vary	Opening times vary

The proposed schemes can also be viewed on-line on the Fingal County Council website at: <https://consult.fingal.ie/en/browse>


Representations in relation to the Schemes may be made online through the Consultation Portal at <https://consult.fingal.ie/> or in writing to: Senior Executive Officer, (Balbriggan Swords Area) Operations Department, Fingal County Council, Grove Road, Blanchardstown, Dublin 15 **not later than 4.30 p.m. on Tuesday the 28th of May 2019.**

**Senior Executive Officer
Balbriggan Swords Operations**

All comments, including the names of those making comments, submitted to the Council in regard to this Traffic Calming Scheme will form part of the statutory report to be presented to the monthly meeting of Fingal County Council.


Accordingly the statutory report will list the persons or bodies who made submissions or observations with respect to the proposed Traffic Calming Scheme in accordance with the regulations of the Road Traffic Act 1994.

The submissions will also be included in the minutes of that meeting and consequently will appear on the Council's Website. By making a submission the name of individual or bodies will appear on the statutory report and minutes of the meeting.

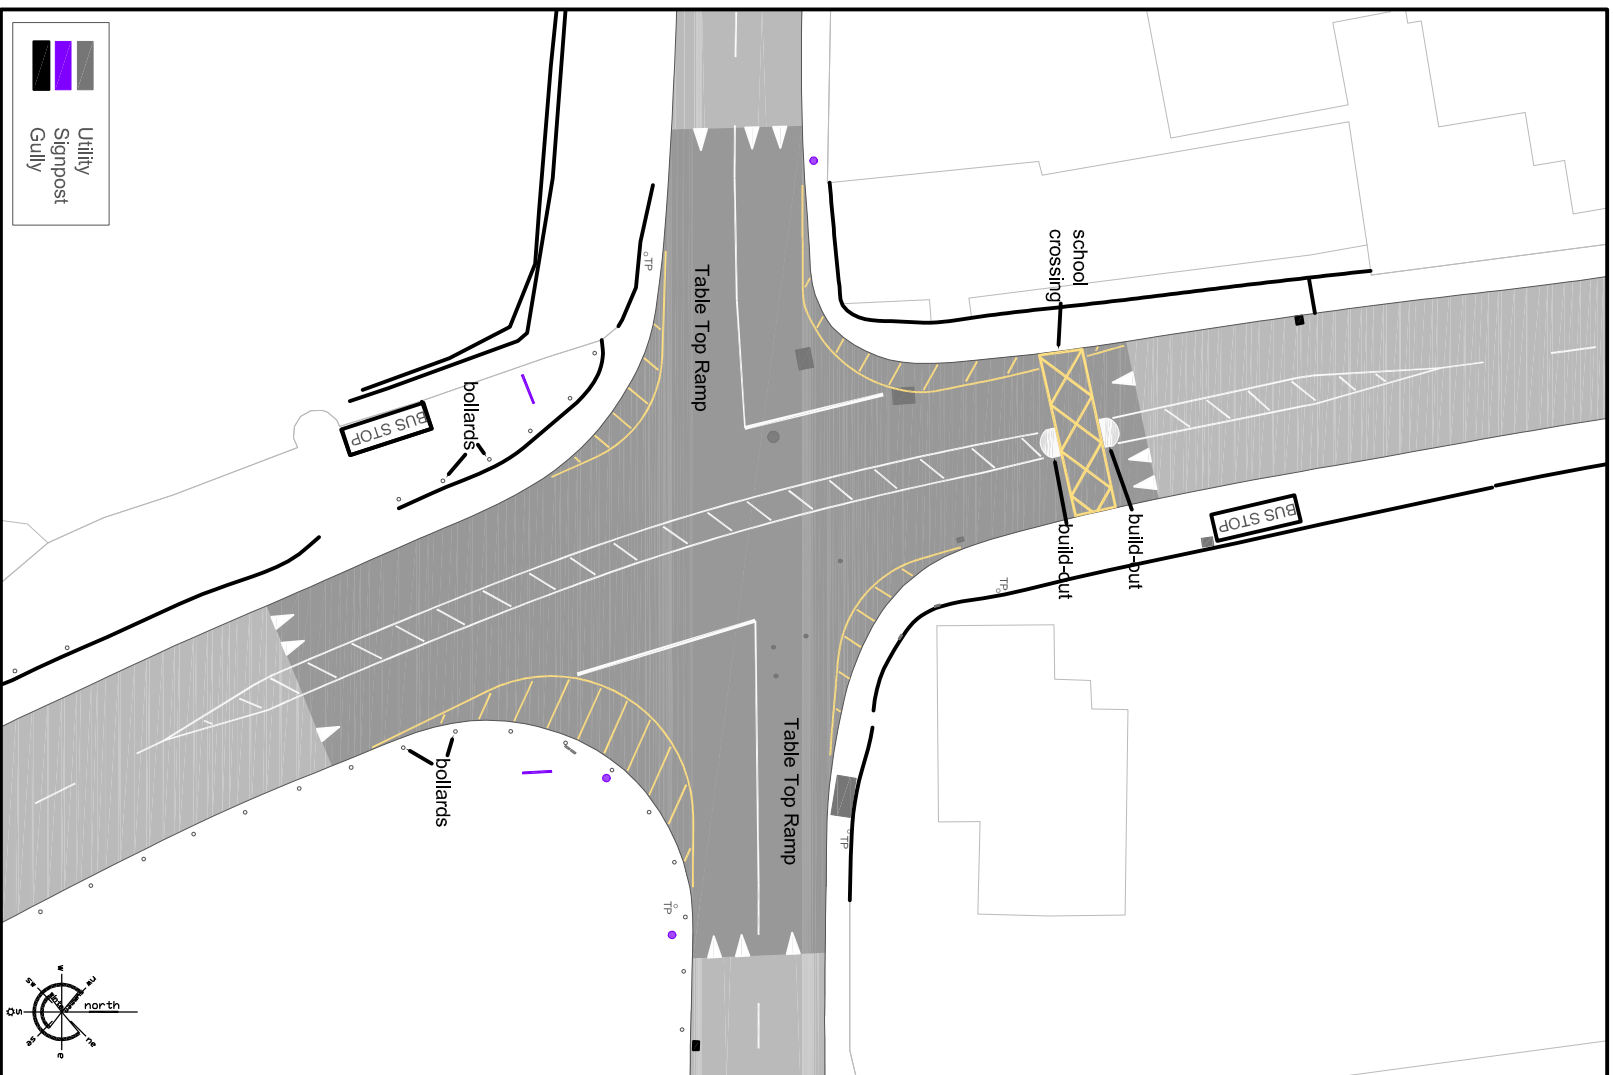


Site Layout

Not to Scale

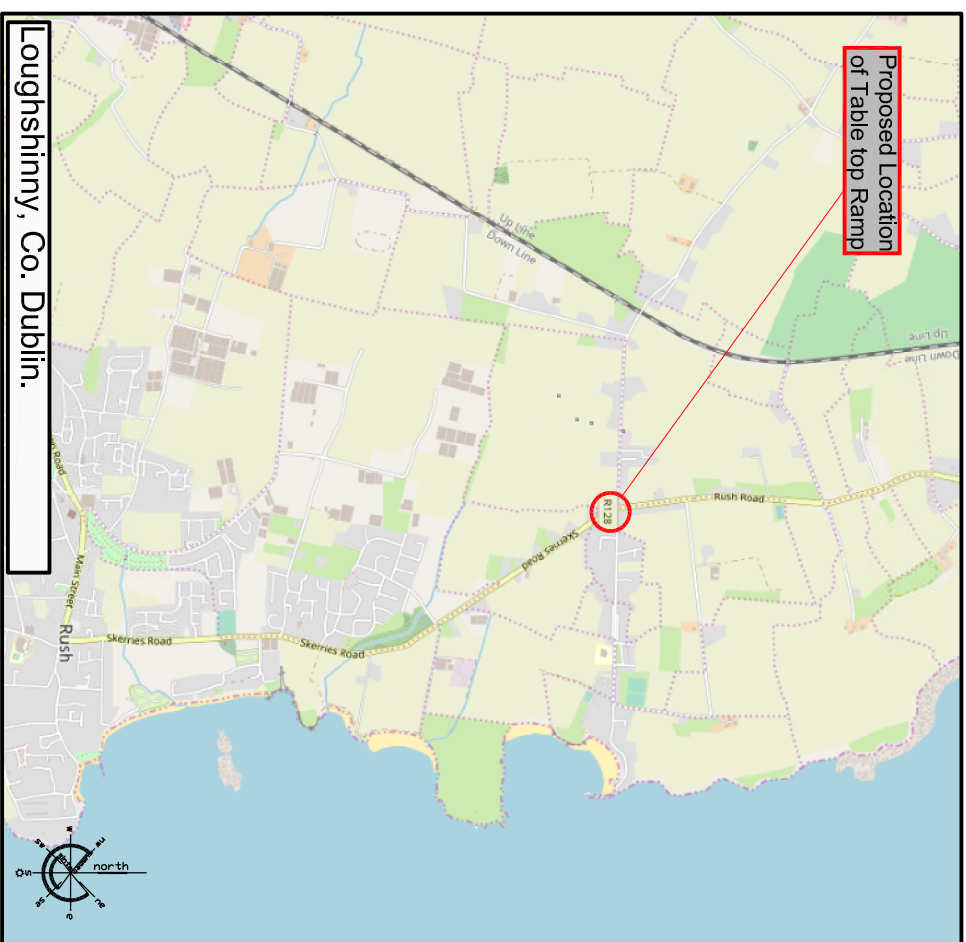

Site Location Map

Not to Scale

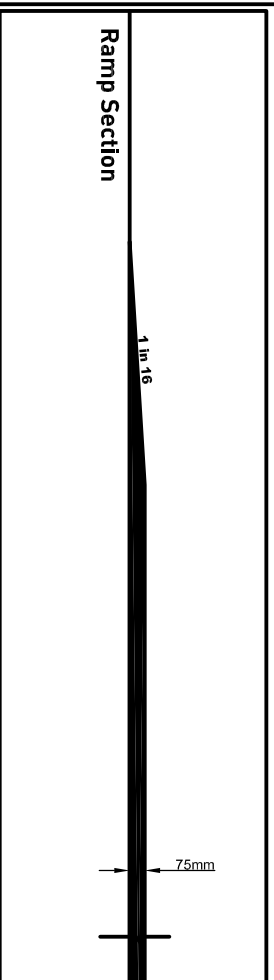

Ramp Section

Traffic Calming Ramp

Not to Scale

