

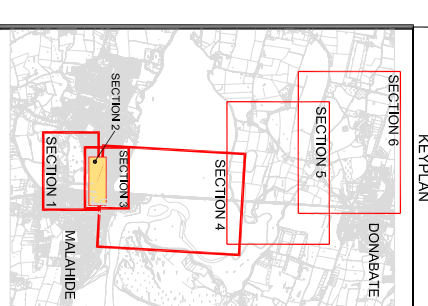


Broadmeadow Way - Section 2

R106 Dublin Road Malahide

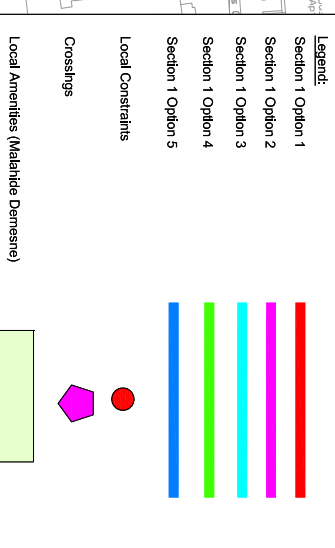

Revision	Description	Initials	Date

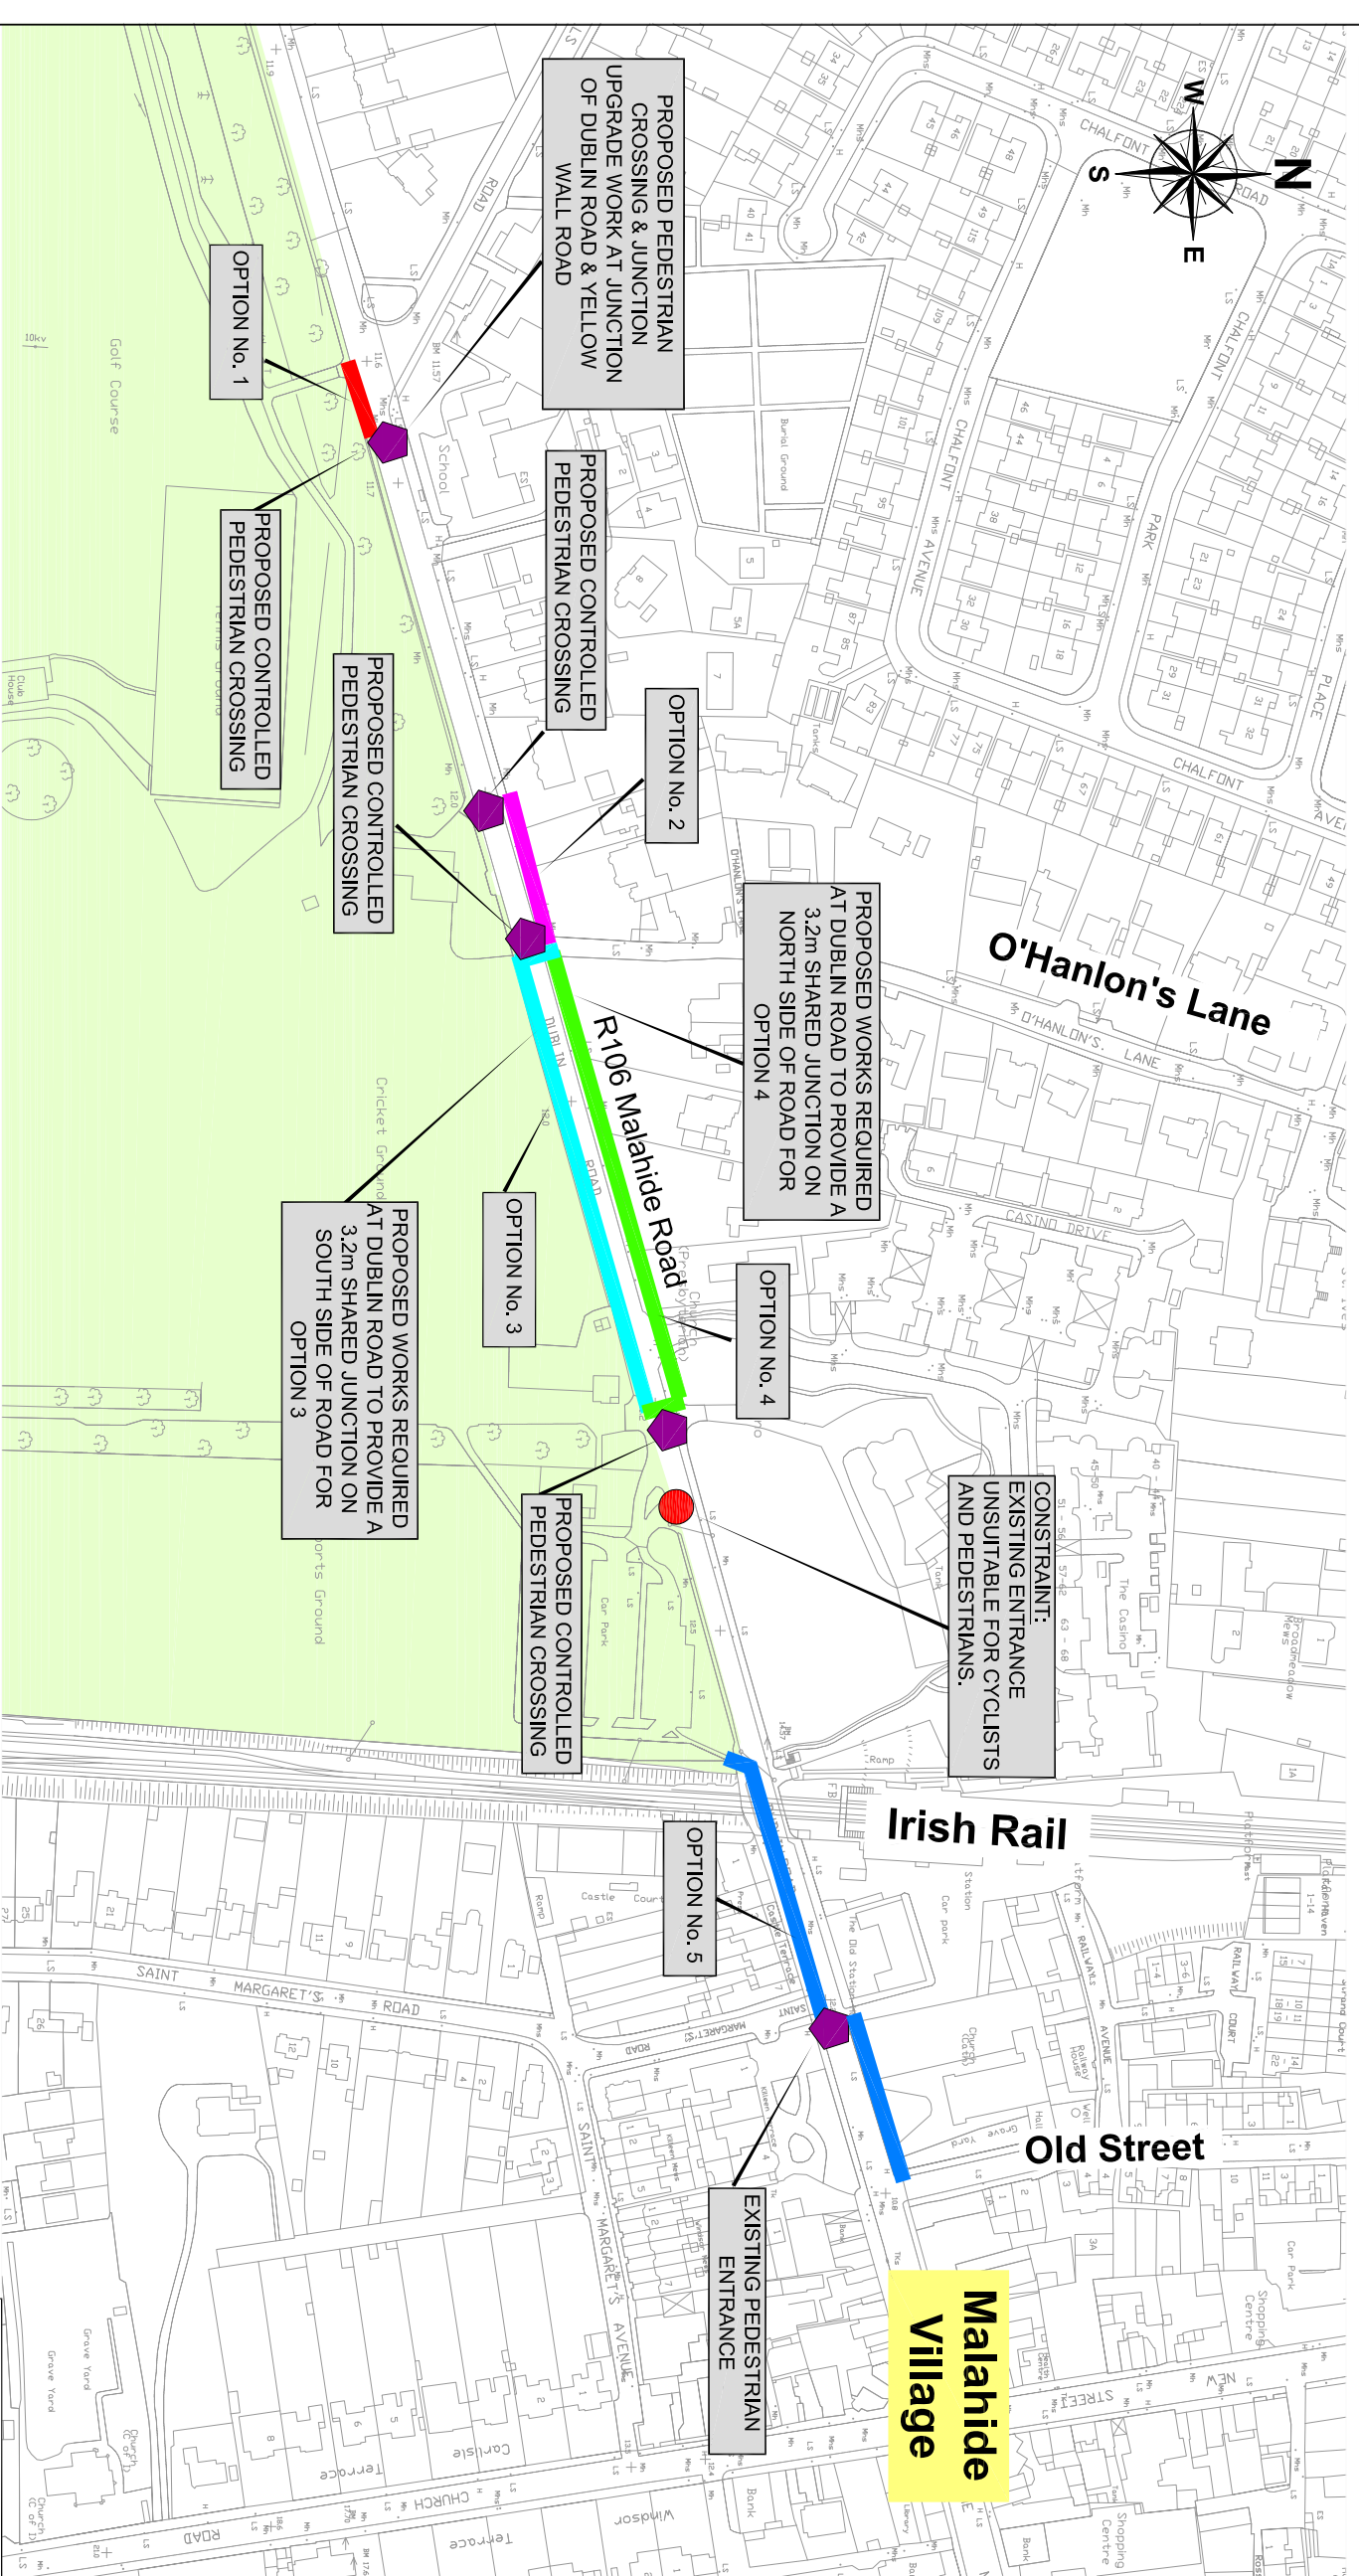

Clifton Scannell Emerson Associates
 Clifton Scannell Emerson Associates Limited
 Consulting Engineers
 Salford Lodge
 Chalkdamon Avenue,
 Blackrock, Co. Dublin,
 Ireland.
 T. +353 1 298 8008
 F. +353 1 293 3465
 E. info@cseai.ie
 W. www.cseai.ie

FINGAL COUNTY COUNCIL

BROADMEADOW WAY

COMBINED ROUTE OPTIONS

SECTION 2

Client: **BROADMEADOW WAY**

Project: **COMBINED ROUTE OPTIONS SECTION 2**

Drawn By: **NH** Date: **DECEMBER 2013**

Checked by: **PM** Scale: **1:500 @ A1**

Dep. Progress: **12_160_142**

Doc. No. **12_160_142**