


SEE CSEA DRAWING 12.160.251


SEE CSEA DRAWING 12.160.251

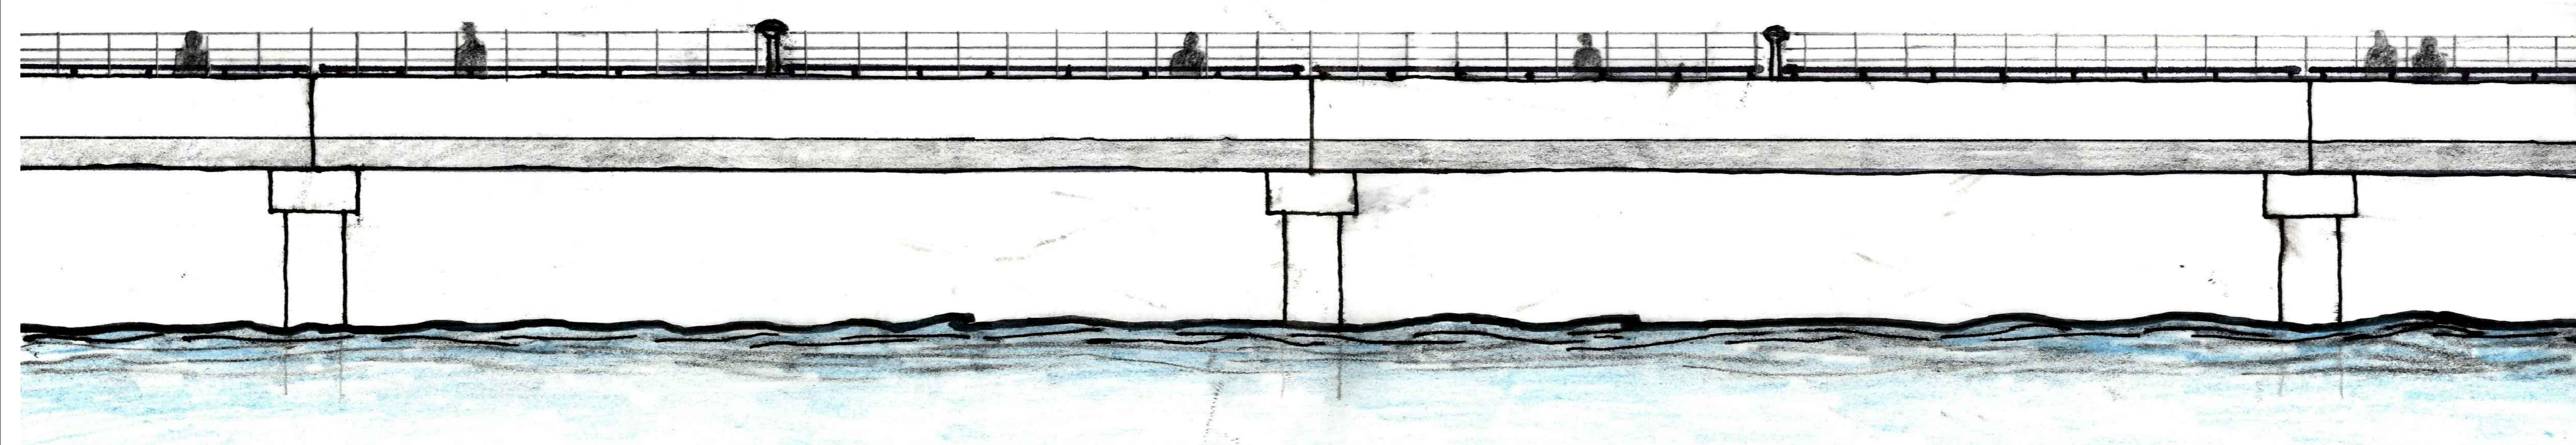

LEGEND:

- PROPOSED BROADMEADOW FOOTBRIDGE AND RAMPS
- PROPOSED TRAIL
- TRAIN TRACKS
- EXISTING FENCING
- PROPOSED FENCING
- PROPOSED WALL

NOTE: ALL DIMENSIONS ARE IN METRES UNLESS NOTED OTHERWISE.

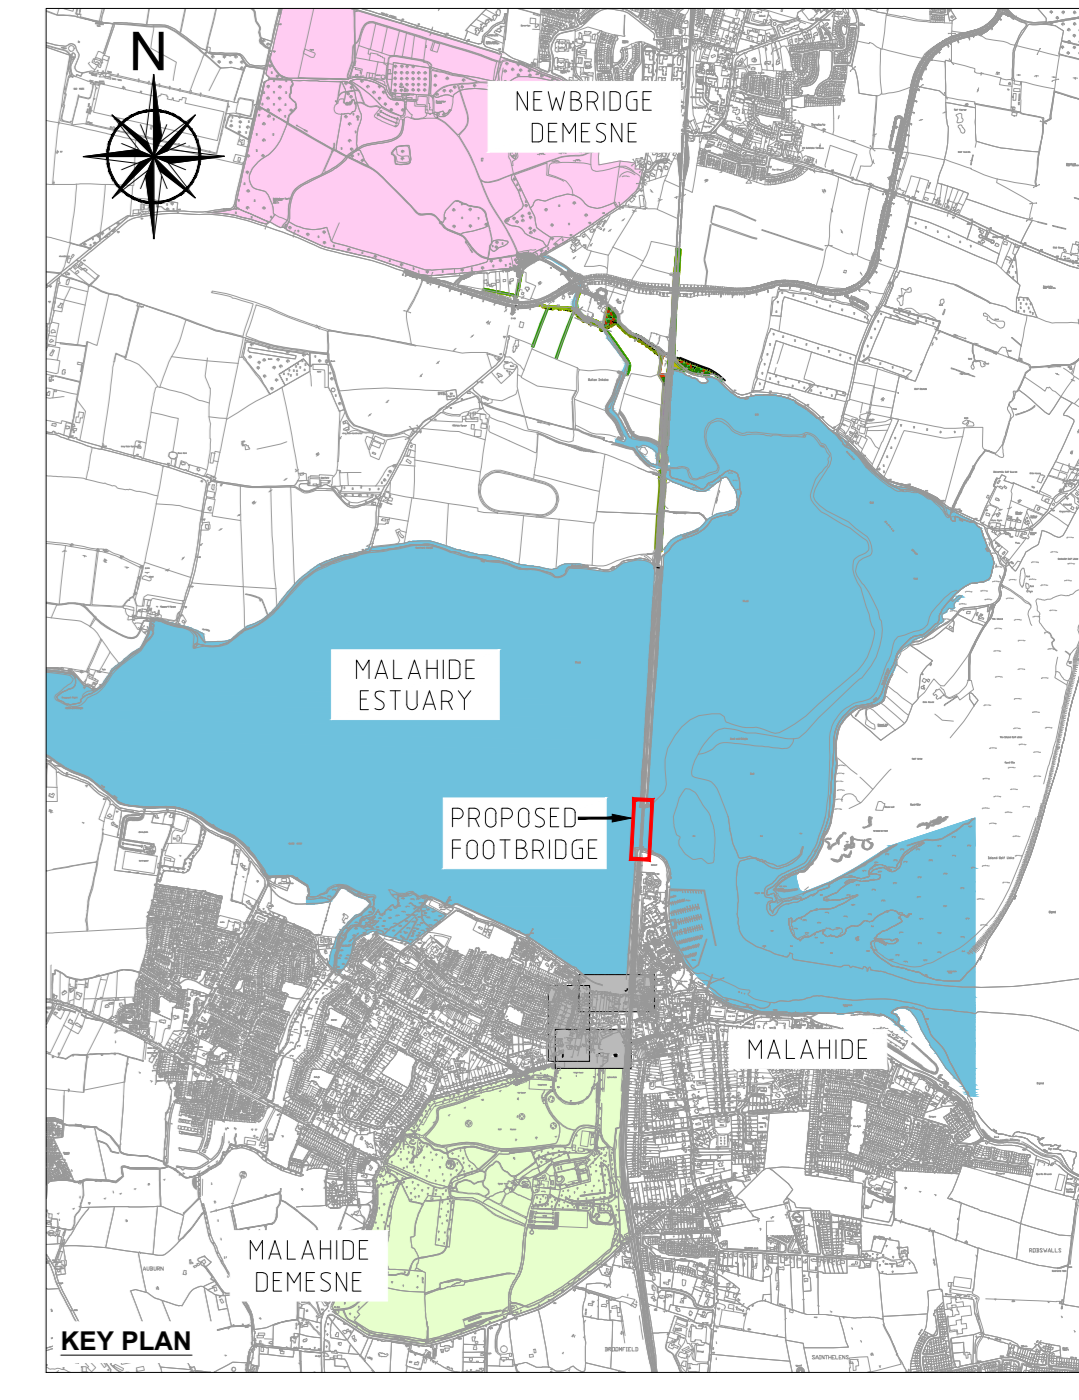

| Revision | Description | Initials | Date |
|----------|-------------------------------|----------|------------|
| E | | | |
| D | | | |
| C | | | |
| B | | | |
| A | LAYOUT SCALE CHANGED TO 1:200 | MC | 12.07.2018 |

Comhairle Contae Fhine Gall
Fingal County Council

An Roinn um Pleanáil agus
Infrastruchtúr Straitéiseach
Planning and Strategic
Infrastructure Department

Iarnród Éireann
Irish Rail

Structural Design Section,
New Works,
Iarnród Éireann,
Engineering & New Works Building,
Inchicore Works, Dublin 8, D08 K6Y3.

Project: Broadmeadow Way
Proposed Broadmeadow Estuary Footbridge
GENERAL ARRANGEMENT SHT. 1 OF 2
Drawn By: SN Date: Apr 2018
Checked by: MC Scale: AS SHOWN AT A0
Dwg. No: 151/4611A