


**SITE LAYOUT**  
SCALE 1:500

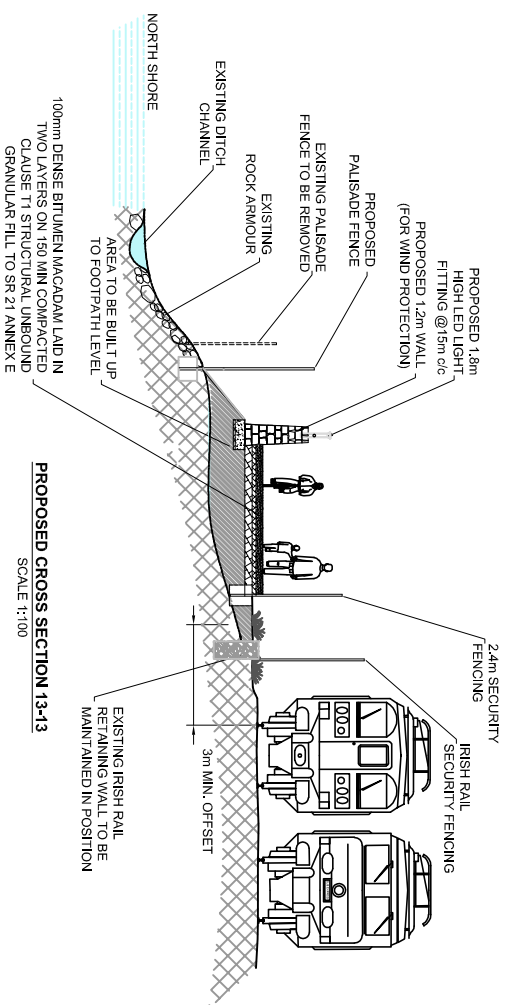


**PROPOSED CROSS SECTION 13-13**  
SCALE 1:100

**NOTE:**

NO ACCESS BETWEEN TRAIL AND NORTH SHORE DUE TO 1.4m WALL, PALISADE FENCE, EXISTING DITCH AND LEVEL DIFFERENCE BETWEEN PROPOSED TRAIL AND NORTH SHORE

This drawing is produced using the Irish Grid Geographic Coordinate System

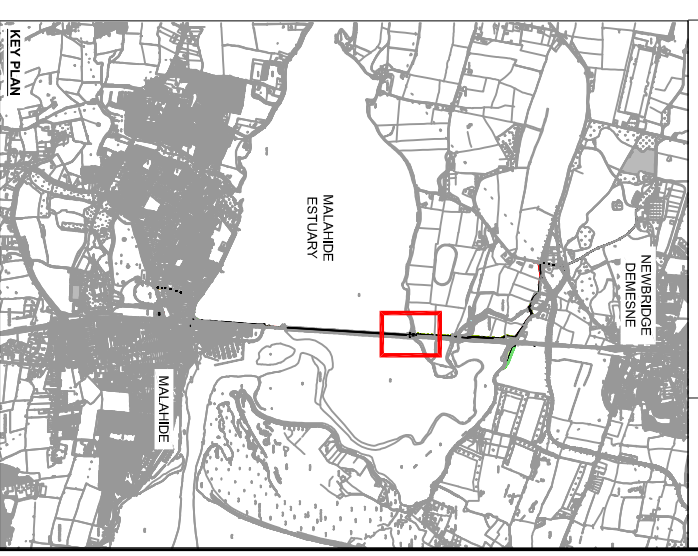

Revision	Description	Initials	Date

**Clifton Scannell Emerson Associates**  
 Clifton Scannell Emerson Associates Limited  
 Consulting Engineers  
 Seafort Lodge,  
 Castle Dawson Avenue,  
 Blanchardstown, Co. Dublin,  
 Ireland.  
 T. +353 1 288 8006  
 F. +353 1 283 3468  
 E. info@csel.ie  
 W. www.csel.ie

**Fingal County Council**  
 Broadmeadow Way  
 North Shore  
 Security

Client: **Fingal County Council**  
 Project: **Broadmeadow Way**  
 Drawn By: **AWS** Date: **Oct 2019**  
 Checked By: **PD** Scale: **1:50 @ A1**  
 Deep Progress: **FOR INFORMATION PURPOSES**  
 Draw No: **12\_160\_008**