

NOTES:
 ALL TOPSOIL TO BE REUSED ON SITE.
 TRAIL TO BE LAID WITH A 1/40 CROSS FALL TO DRAIN INTO THE EXISTING EMBANKMENT ROCK ARMOUR.

Clifton Scannell Emerson Associates
 Planning
 MAY 2019
 CSEA

Revision	Description	Initials	Date

Comhairle Contae Fhine Gall
 Fingal County Council

An Roinn um Pleanáil agus Infrastruchtúr Straitéiseach
 Planning and Strategic Infrastructure Department

Clifton Scannell Emerson Associates

Project: Broadmeadow Way


Dwg. Title: Overall Surface Layout (Sheet 7 of 19)

Drawn By: AMS Date: May 2019

Checked by: PD Scale: 1:500 @ A1

Dwg. No.: 12_160_466

← TO DONABATE

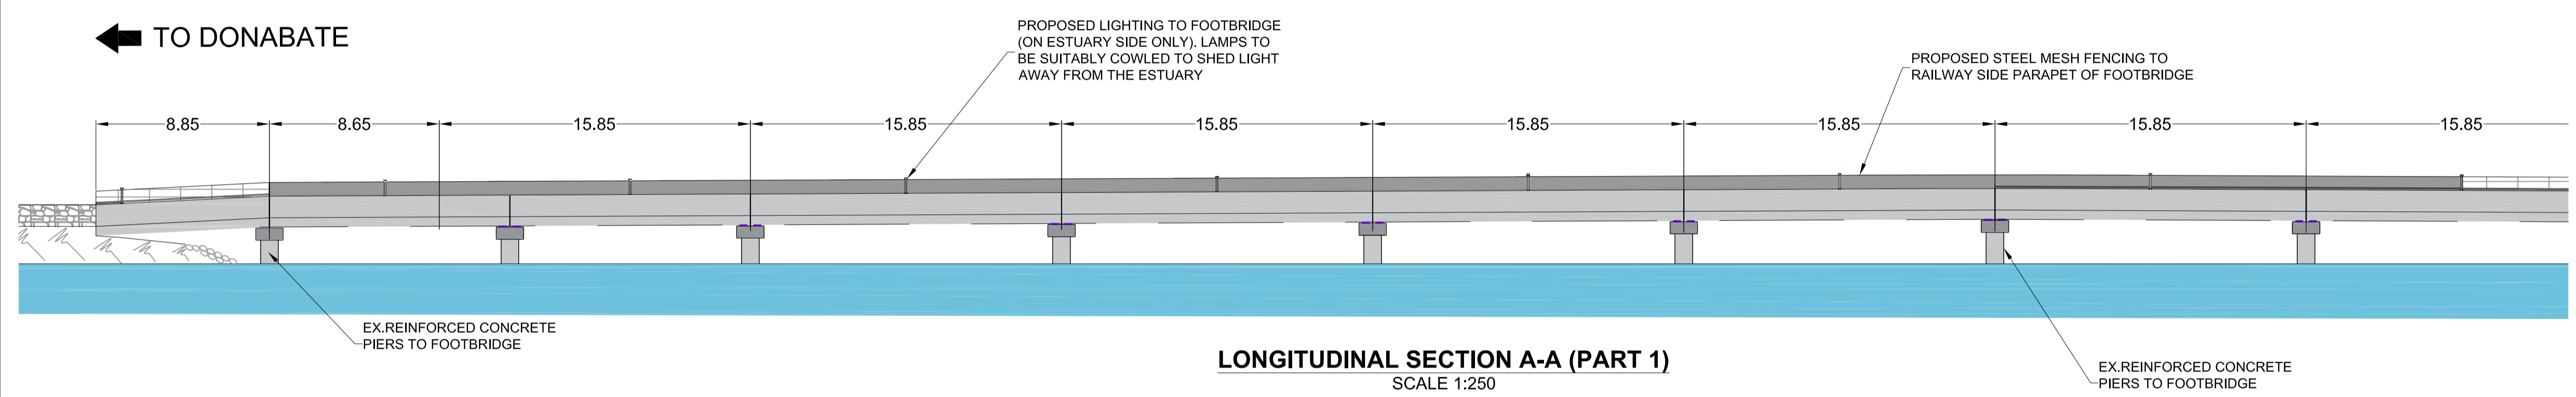

TO MALAHIDE →

