


This drawing is produced using the
Irish Transverse Mercator (ITM)
Geographic Coordinate System

A1

Comhairle Contae
Fine Gall
Fingal County
Council

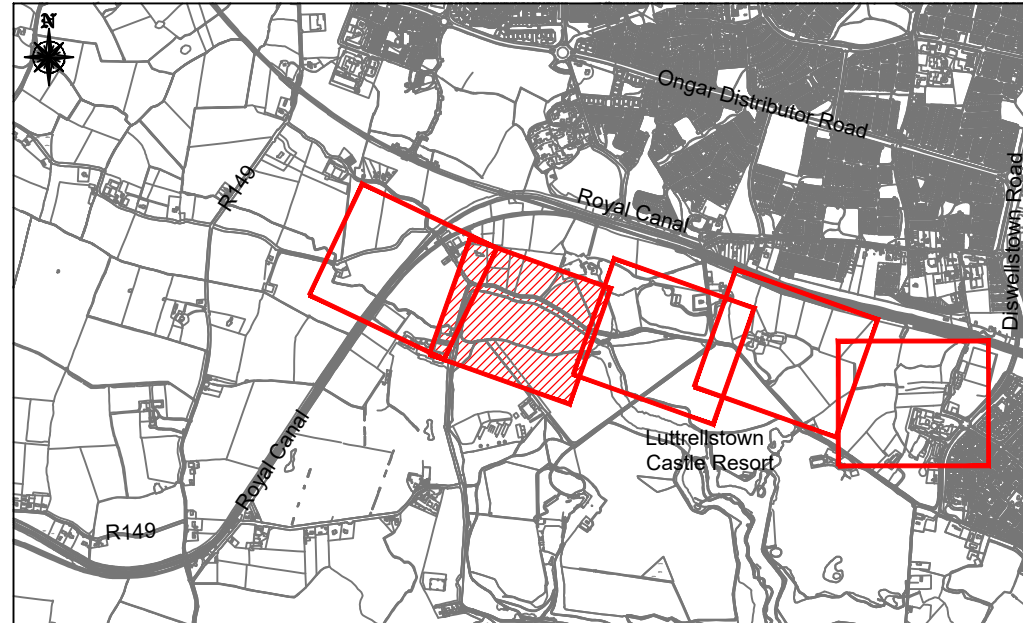

Key Plan

Scale : NTS

LEGEND :

- CARRIAGEWAY -
- PROPOSED CONCRETE PATH -
- LANDSCAPING / BIO DIVERSITY ENHANCEMENTS AREA -
- RAISED CROSSING -
- PROPOSED SHARED SPACE
- PROPOSED CYCLE PATH -
- PROPOSED CYCLE LANE -
- EXISTING KERB LINE -
- PROPOSED KERB -
- PROPOSED DROPPED KERB -
- PROPOSED TACTILE PAVING -
- PROPOSED TREE -
- KELLYSTOWN LAP BOUNDARY -
- SCHEME EXTENTS -

P00	FOR DISCUSSION	-	-	-
Revision	Description	Dwn'n	Chkd	Date

Clifton Scannell Emerson
Associates

Clifton Scannell Emerson
Associates Limited
Consulting Engineers,
Seafort Lodge,
Castledawson Avenue,
Blackrock, Co. Dublin,
Ireland, A94 P768

T. +353 1 288 5006
F. +353 1 283 3466
E. info@csea.ie
W. www.csea.ie

FINGAL COUNTY COUNCIL
Comhairle Contae Fine Gall

Client
Project
PROPOSED KELLYSTOWN ROAD
PUBLIC ENGAGEMENT - EMERGING ROUTE
SHEET 2 OF 5

Dwg. Title
Drawn By MR Date AUG'20

Checked by CB Scale 1:1000 @ A1

Project Code Originator Zone/Phase Level Type Role Dwg. No.
18_015 - CSE - GEN - ZZ - DR - C - 1072

S02 FOR INFORMATION
Status Code Suitability Description

D00 DETAILED DESIGN
Revision Project Status

18_015

CSEA Job No.