




This drawing is produced using the
Irish Transverse Mercator (ITM)
Geographic Coordinate System

A1

Comhairle Contae
Fine Gall
Fingal County
Council

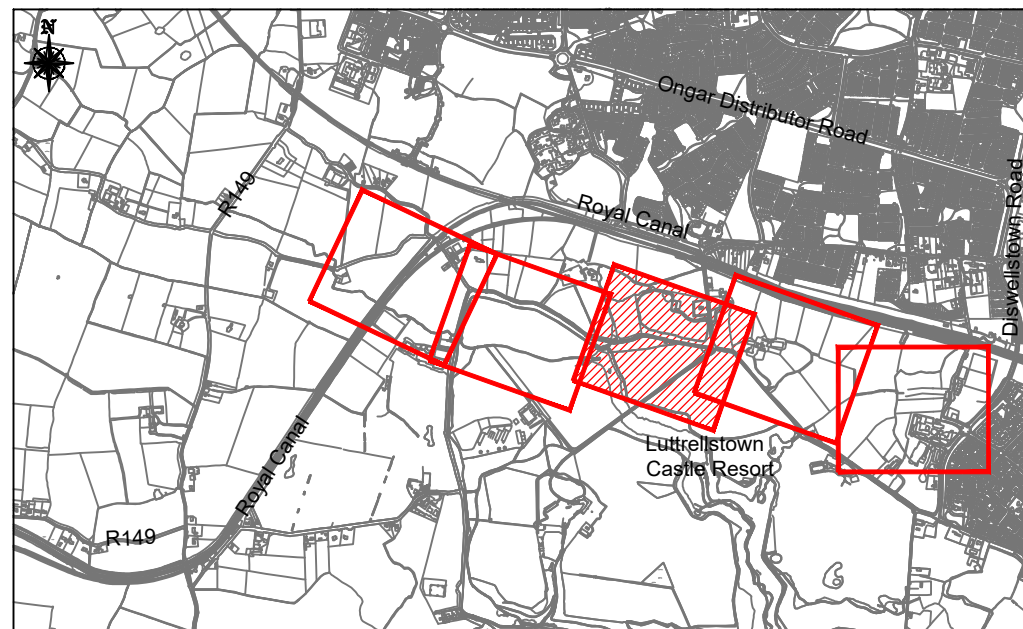

Key Plan

Scale : NTS

LEGEND :

CARRIAGEWAY -	
PROPOSED CONCRETE PATH -	
LANDSCAPING / BIO DIVERSITY ENHANCEMENTS AREA -	
RAISED CROSSING -	
PROPOSED SHARED SPACE	
PROPOSED CYCLE PATH -	
PROPOSED CYCLE LANE -	
EXISTING KERB LINE -	
PROPOSED KERB -	
PROPOSED DROPPED KERB -	
PROPOSED TACTILE PAVING -	
PROPOSED TREE -	
KELLYSTOWN LAP BOUNDARY -	
SCHEME EXTENTS -	

P00	FOR DISCUSSION	-	-	-
Revision	Description	Drw'n	Chkd	Date



Clifton Scannell Emerson
Associates

Clifton Scannell Emerson
Associates Limited
Consulting Engineers,
Seafort Lodge,
Castledawson Avenue,
Blackrock, Co. Dublin,
Ireland, A94 P768

T. +353 1 288 5006
F. +353 1 283 3466
E. info@csea.ie
W. www.csea.ie

FINGAL COUNTY COUNCIL
Comhairle Contae Fine Gall

Client
Project
PROPOSED KELLYSTOWN ROAD
PUBLIC ENGAGEMENT - EMERGING ROUTE
SHEET 3 OF 5

Dwg. Title
Drawn By MR Date AUG'20
Checked by CB Scale 1:1000 @ A1

Project Code Originator Zone/ Phase Level Type Role Dwg. No.
18_015 - CSE - GEN - ZZ - DR - C - 1073

S02	FOR INFORMATION	18_015
D00	DETAILED DESIGN	
Revision	Project Status	

CSEA Job No.

