


This drawing is produced using the
Irish Transverse Mercator (ITM)
Geographic Coordinate System

A1

Comhairle Contae
Fine Gall
Fingal County
Council

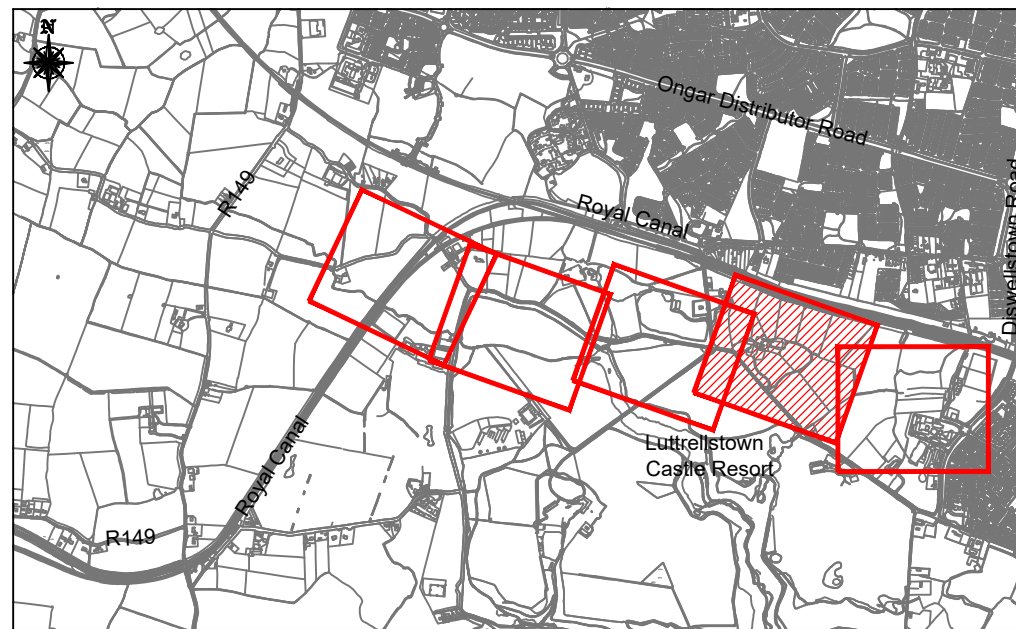

Key Plan


Scale : NTS

LEGEND :

CARRIAGEWAY -	
PROPOSED CONCRETE PATH -	
LANDSCAPING / BIO DIVERSITY ENHANCEMENTS AREA -	
RAISED CROSSING -	
PROPOSED SHARED SPACE	
PROPOSED CYCLE PATH -	
PROPOSED CYCLE LANE -	
EXISTING KERB LINE -	
PROPOSED KERB -	
PROPOSED DROPPED KERB -	
PROPOSED TACTILE PAVING -	
PROPOSED TREE -	
KELLYSTOWN LAP BOUNDARY -	
SCHEME EXTENTS -	

CYCLE FRIENDLY ROUNDABOUT
AS PER CHAPTER 4.8.1 OF THE
NATIONAL CYCLE MANUAL

LUTTRELLSTOWN CASTLE
GOLF AND COUNTRY CLUB

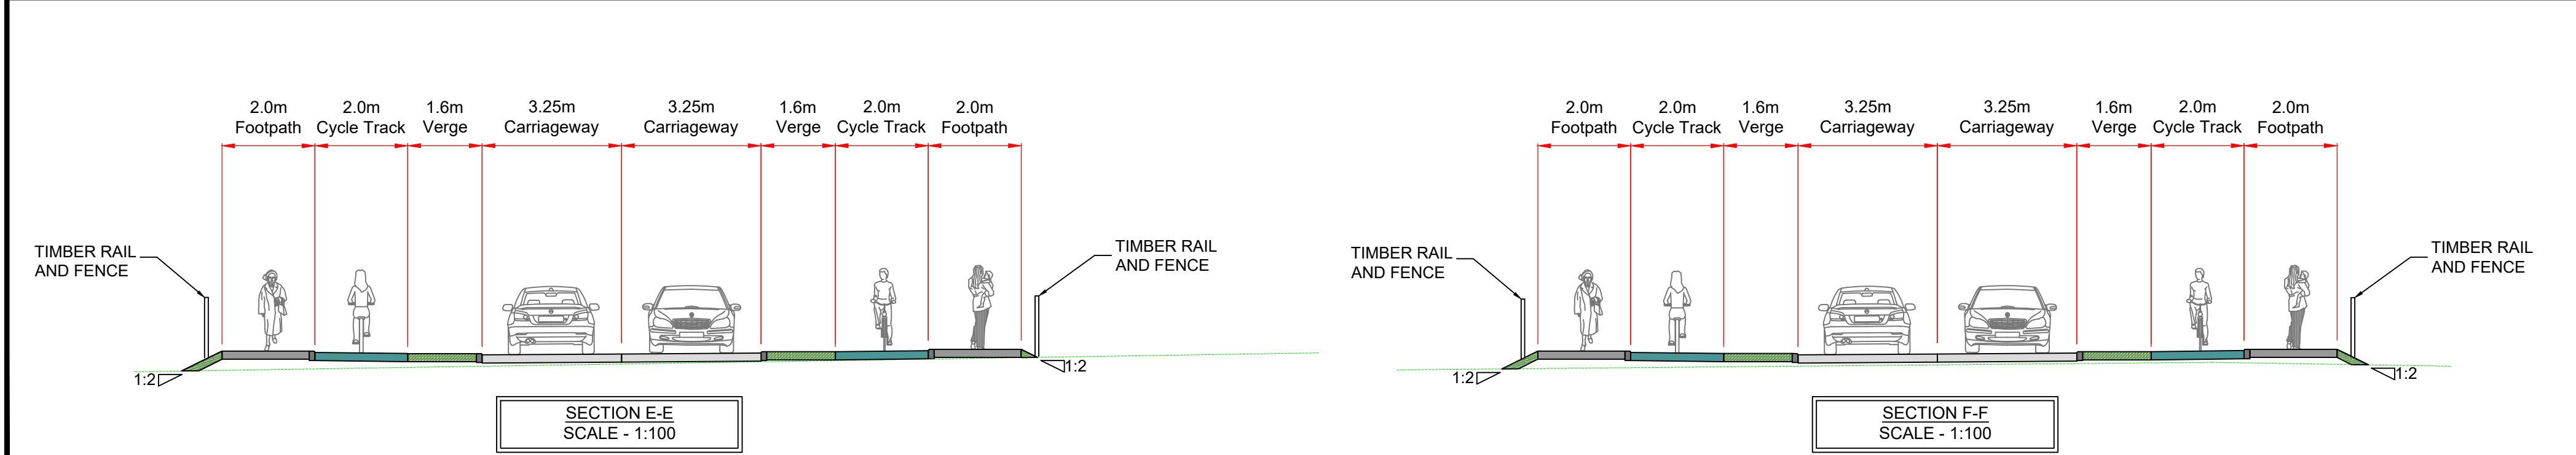



Clifton Scannell Emerson
Associates Limited
Consulting Engineers,
Seafort Lodge,
Castledawson Avenue,
Blackrock, Co. Dublin,
Ireland, A94 P768
T. +353 1 288 5006
F. +353 1 283 3466
E. info@csea.ie
W. www.csea.ie

FINGAL COUNTY COUNCIL						
Comhairle Contae Fhine Gail						
Client						
Project						
PROPOSED KELLYSTOWN ROAD						
PUBLIC ENGAGEMENT - EMERGING ROUTE						
SHEET 4 OF 5						
Dwg. Title						
Drawn By		MR		Date		AUG'20
Checked by		CB		Scale		1:1000 @ A1
Project Code		Originator	Zone/Phase	Level	Type	Role
18_015 - CSE - GEN - ZZ - DR - C - 1074						
S02		FOR INFORMATION				
Status Code		Suitability Description				
D00		DETAILED DESIGN				
Revision		Project Status				
					CSEA Job No.	
					18_015	