



NOTES


1. THIS DRAWING TO BE READ IN CONJUNCTION WITH RELEVANT ARCHITECTS AND ENGINEERS DRAWINGS.
2. FIGURED DIMENSIONS ONLY TO BE TAKEN FROM THIS DRAWING. ALL DIMENSIONS TO BE CHECKED ON SITE. ENGINEER TO BE INFORMED IMMEDIATELY OF ANY DISCREPANCIES BEFORE WORK PROCEEDS.

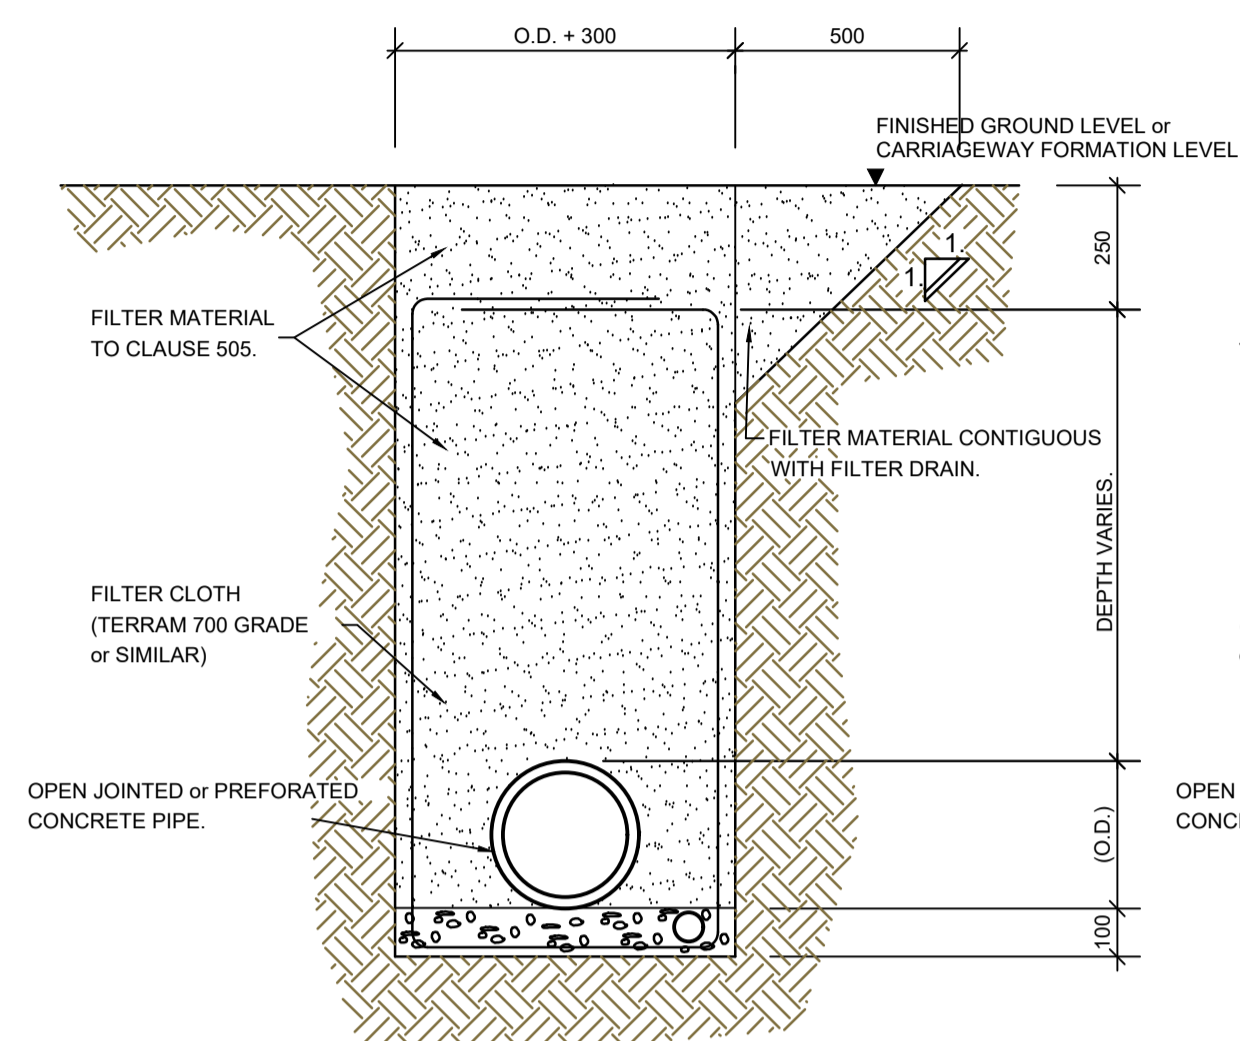


DETAIL-A.

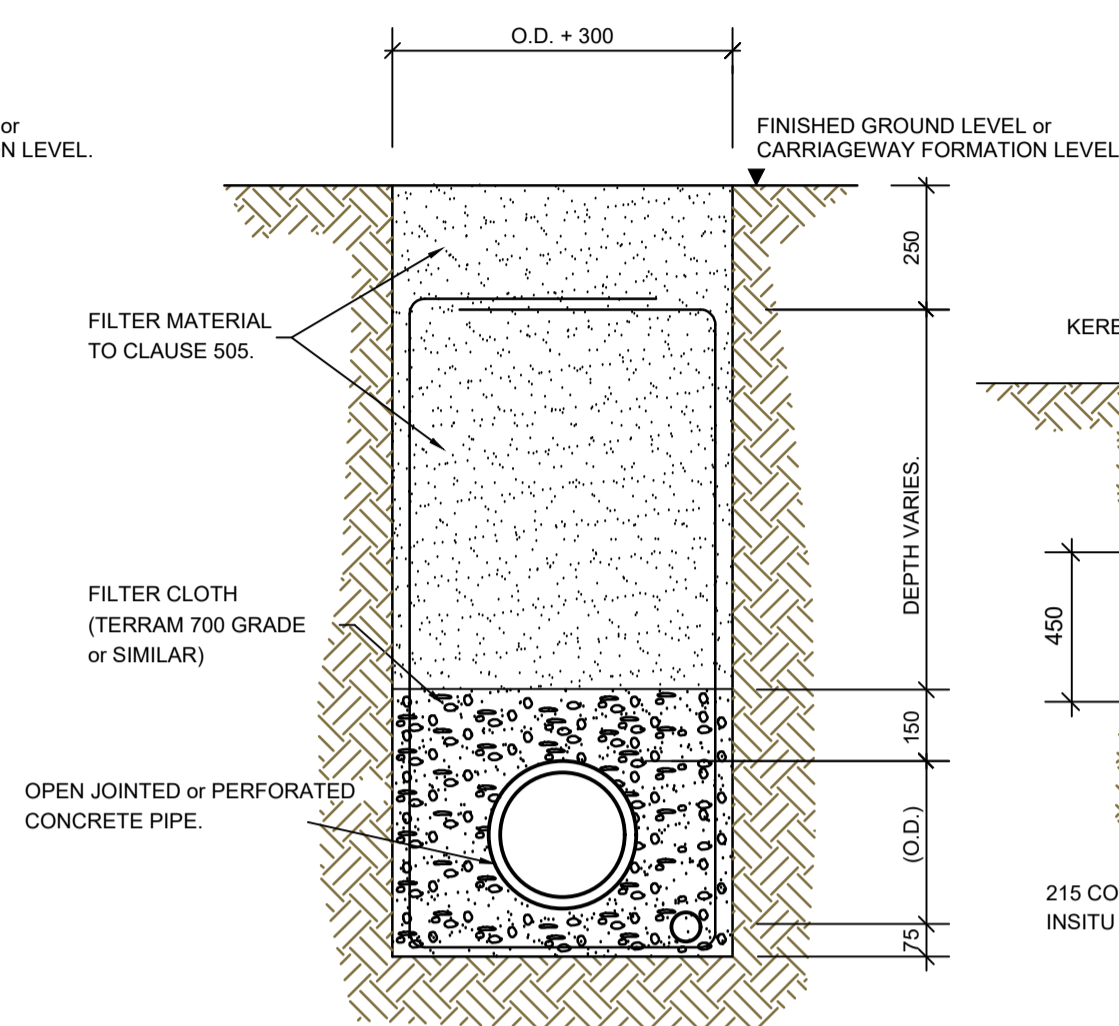


DETAIL-B.

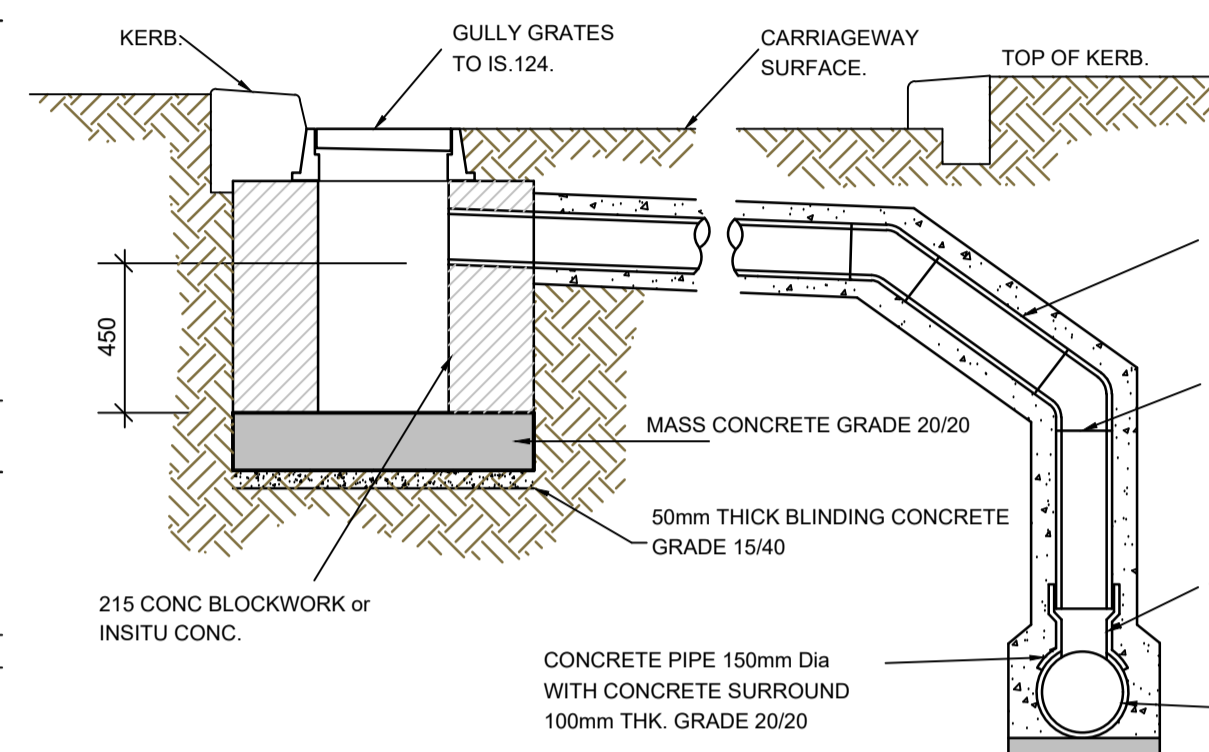


GULLY PIT TO SW. SEWER ON OPPOSITE SIDE OF CARRAGEWAY.

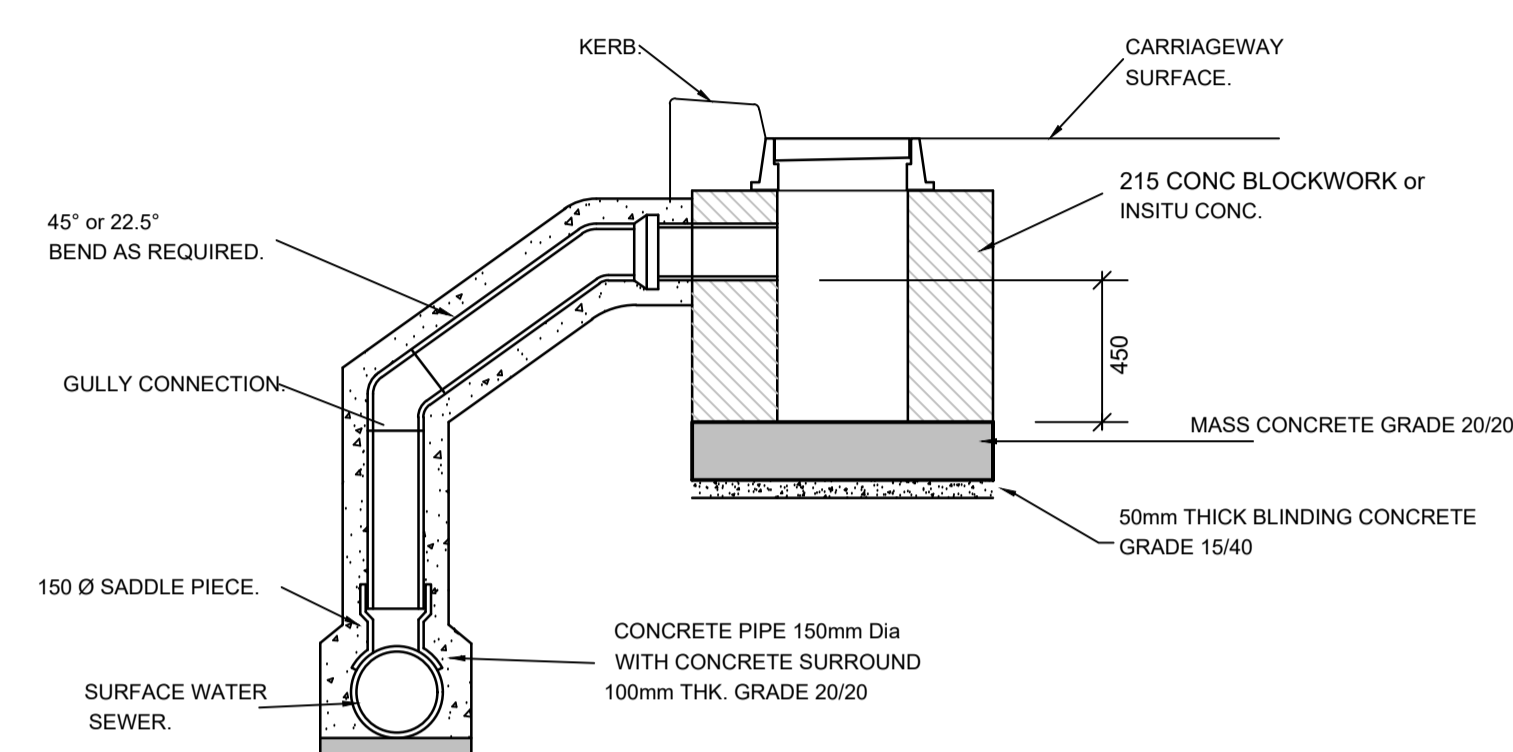


GULLY PIT TO SW. SEWER ON SAME SIDE OF CARRAGEWAY.

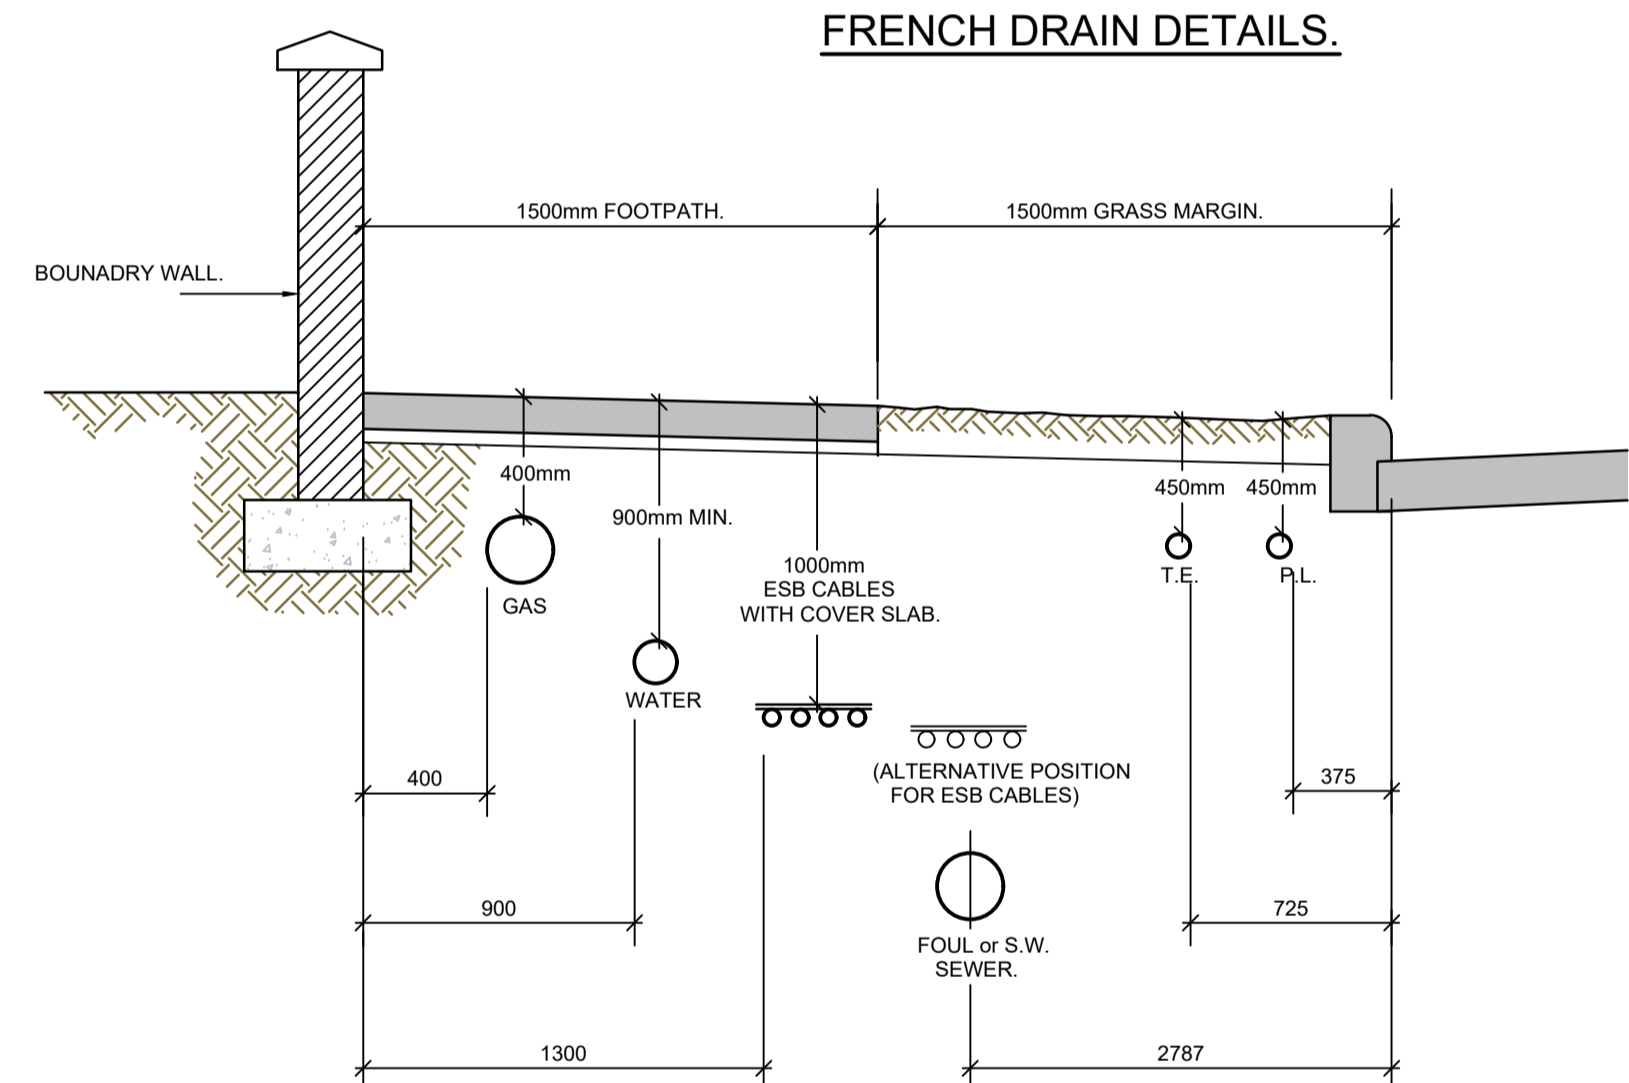

TYPICAL LAYOUT OF SERVICES IN FOOTPATH/GRASS MARGIN.

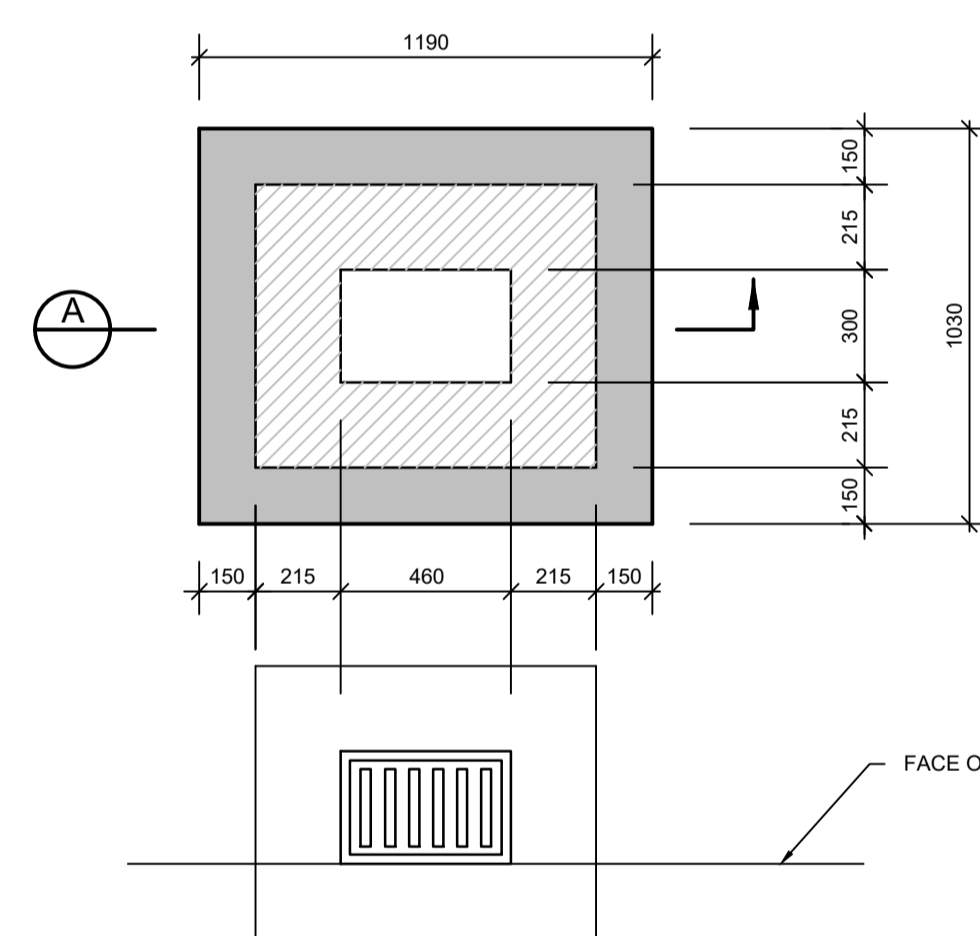


BASE AND SURFACE PLANS.

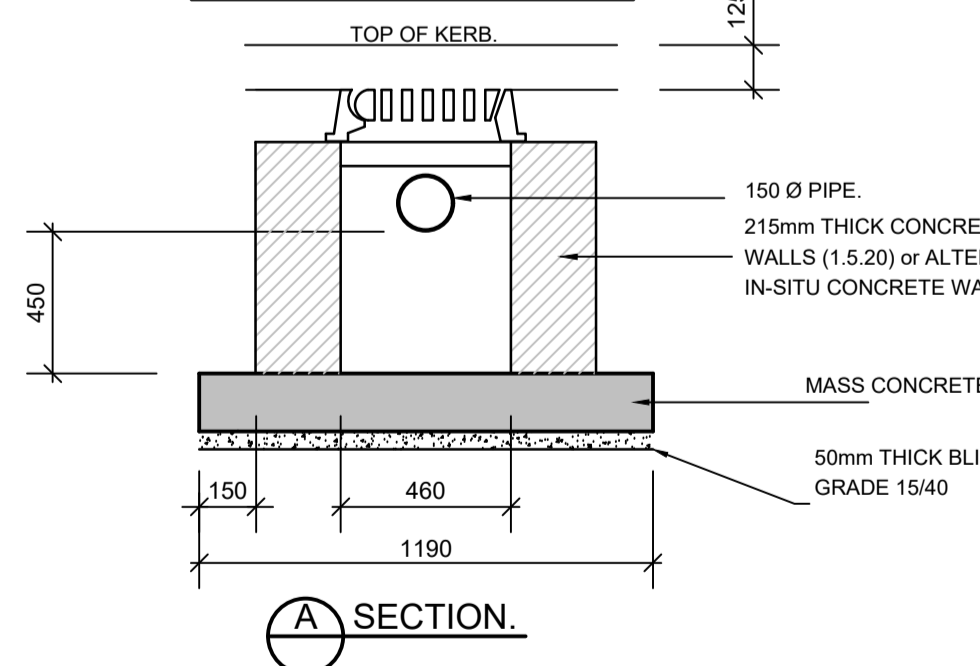


SECTION A.

ROAD GULLEY.

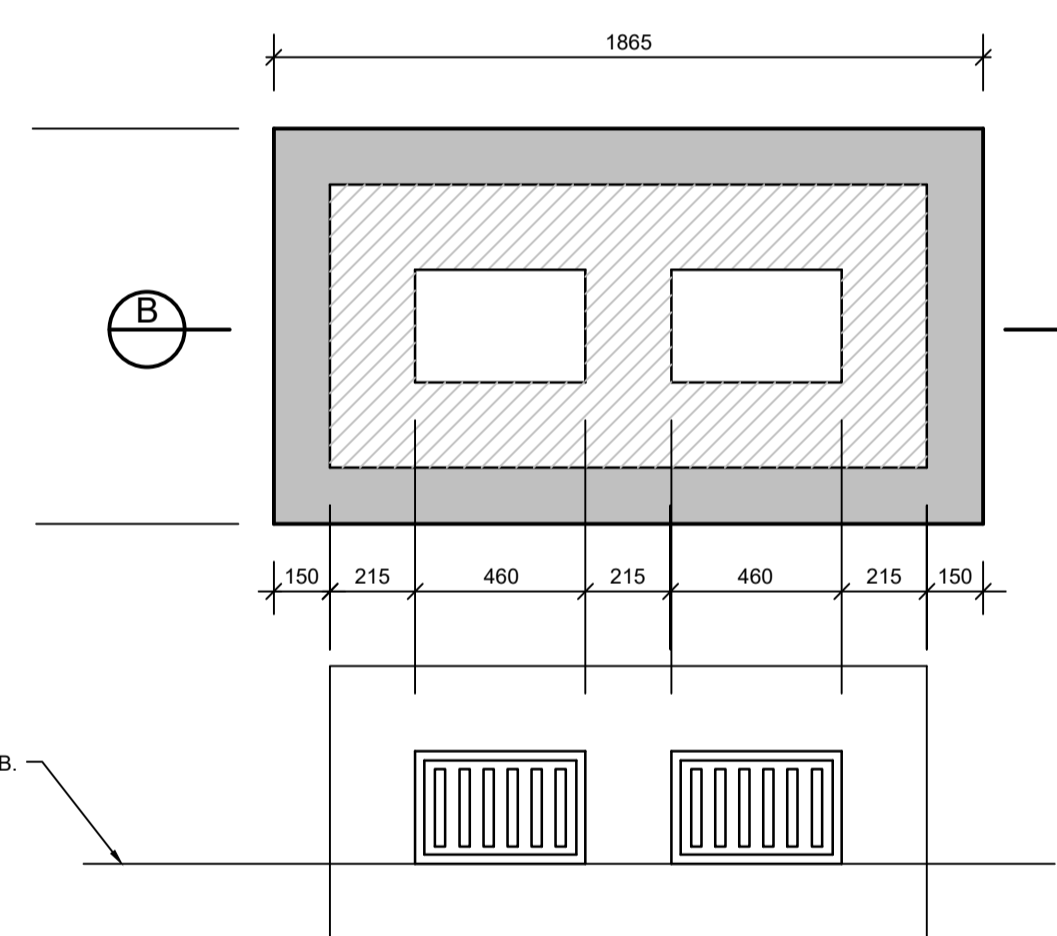

BASE AND SURFACE PLANS.

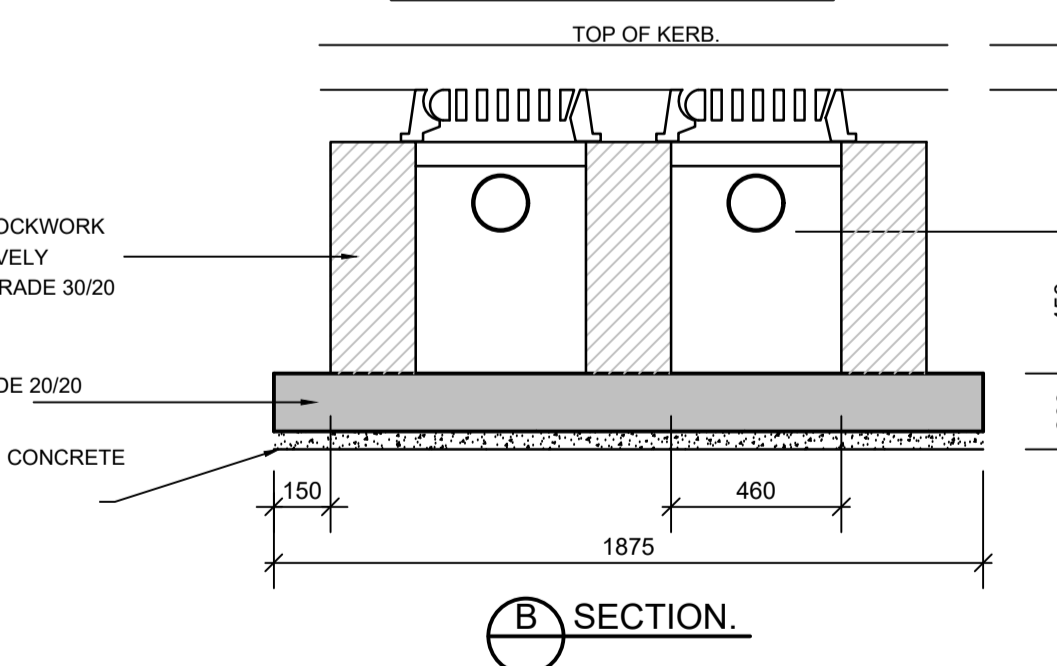

SECTION B.

DOUBLE ROAD GULLEY.

Rev	Date	Amendments	by	chkd
P01	14.07.20	ISSUED FOR PLANNING	AG	AD

PROJECT
FCC HAYESTOWN HOUSING, RUSH,
Co. DUBLIN

CLIENT
FINGAL COUNTY COUNCIL

DRAWING TITLE
GULLY DETAILS

drawn by: AG date: 14.07.20 scale: N.T.S. @ A1 chk: AD

20067 - DOW - 00 - XX - DR - CE

Project	Originator	Volume	Level	Type	Role
20067	4003				P01

S4 - SUITABLE FOR STAGE APPROVAL

Suitability Status: Code - Description

Cashel Business Centre,
Cashel Road, Kimmage, Dublin 12
T 01 4901611
E admin@downesassociates.ie
www.downesassociates.ie