



Section A-A' scale 1:50@ A1

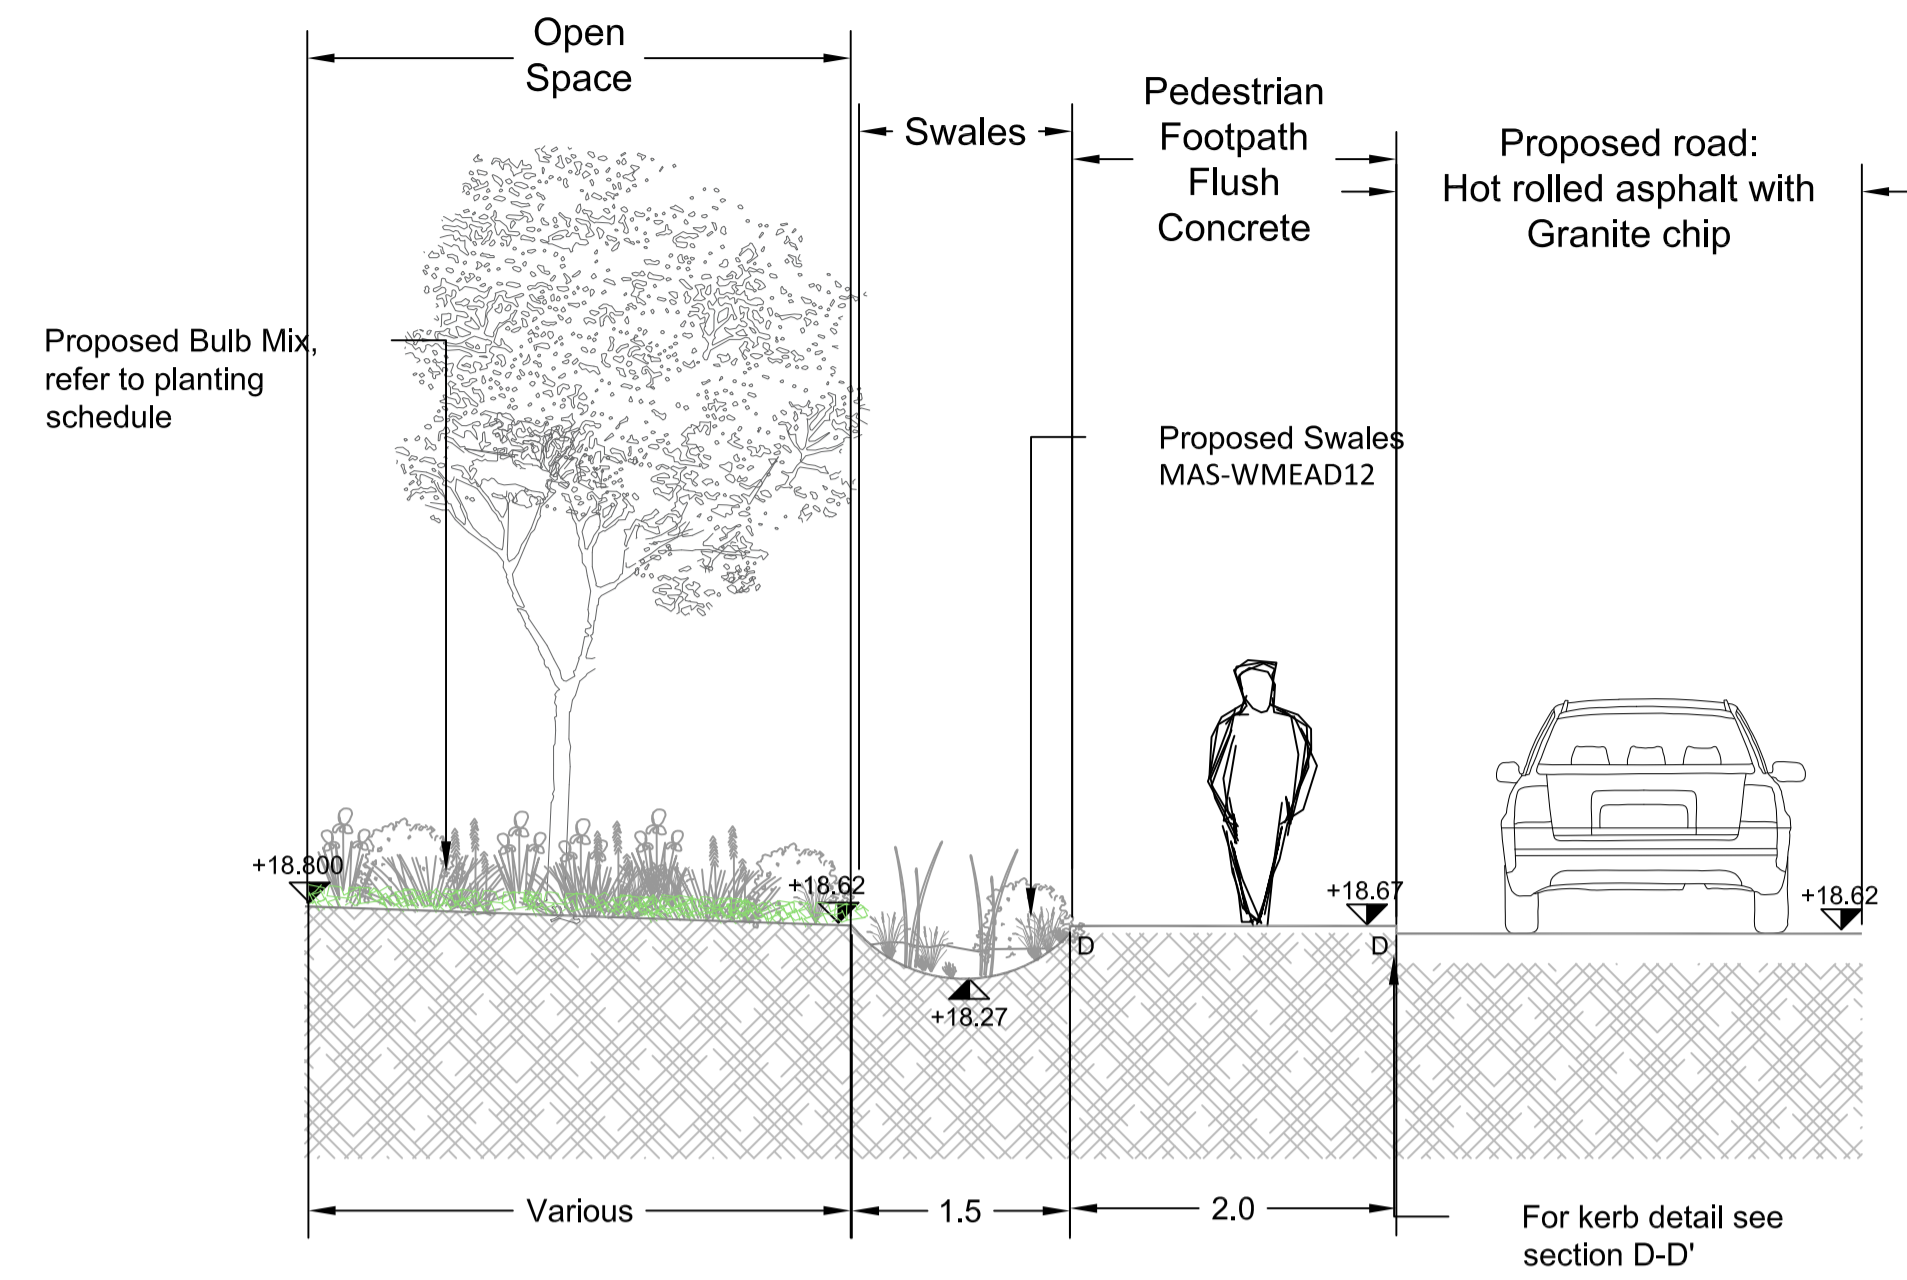


Typical Tree Pit Detail Section

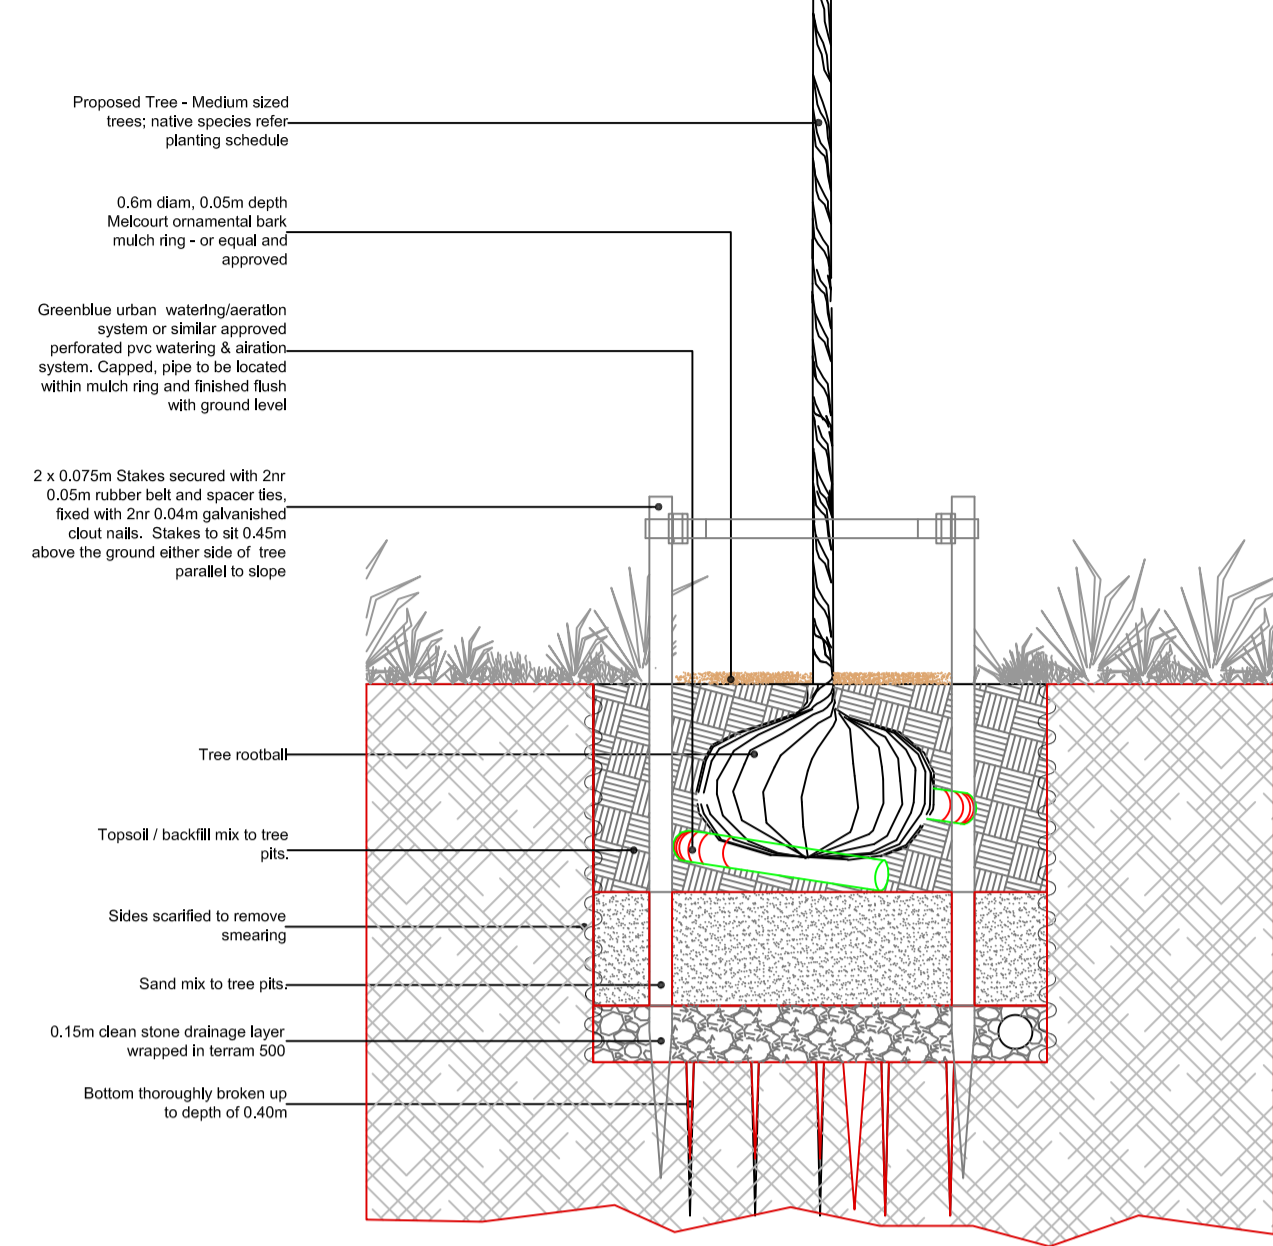


Key Plan Scale 1:1000@ A1




Section B-B' scale 1:50@ A1

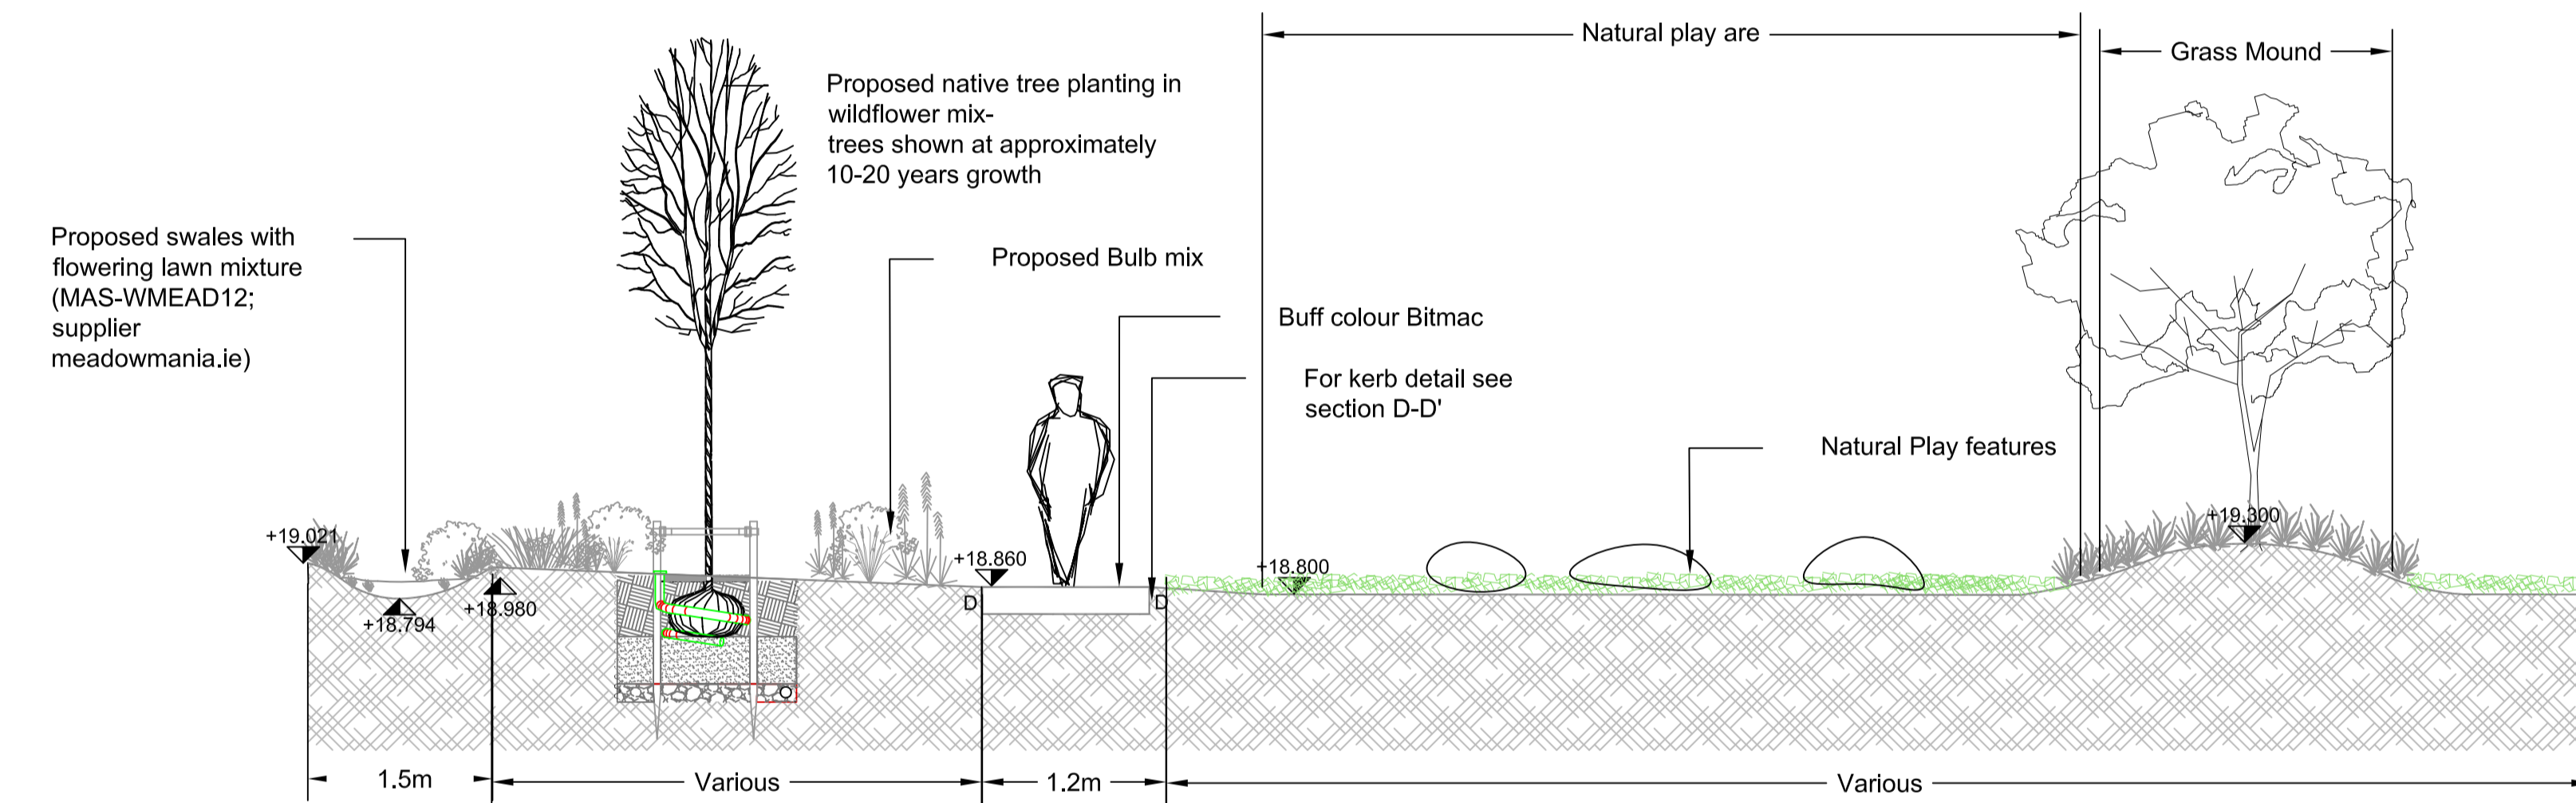

Section D-D' scale 1:20@ A1

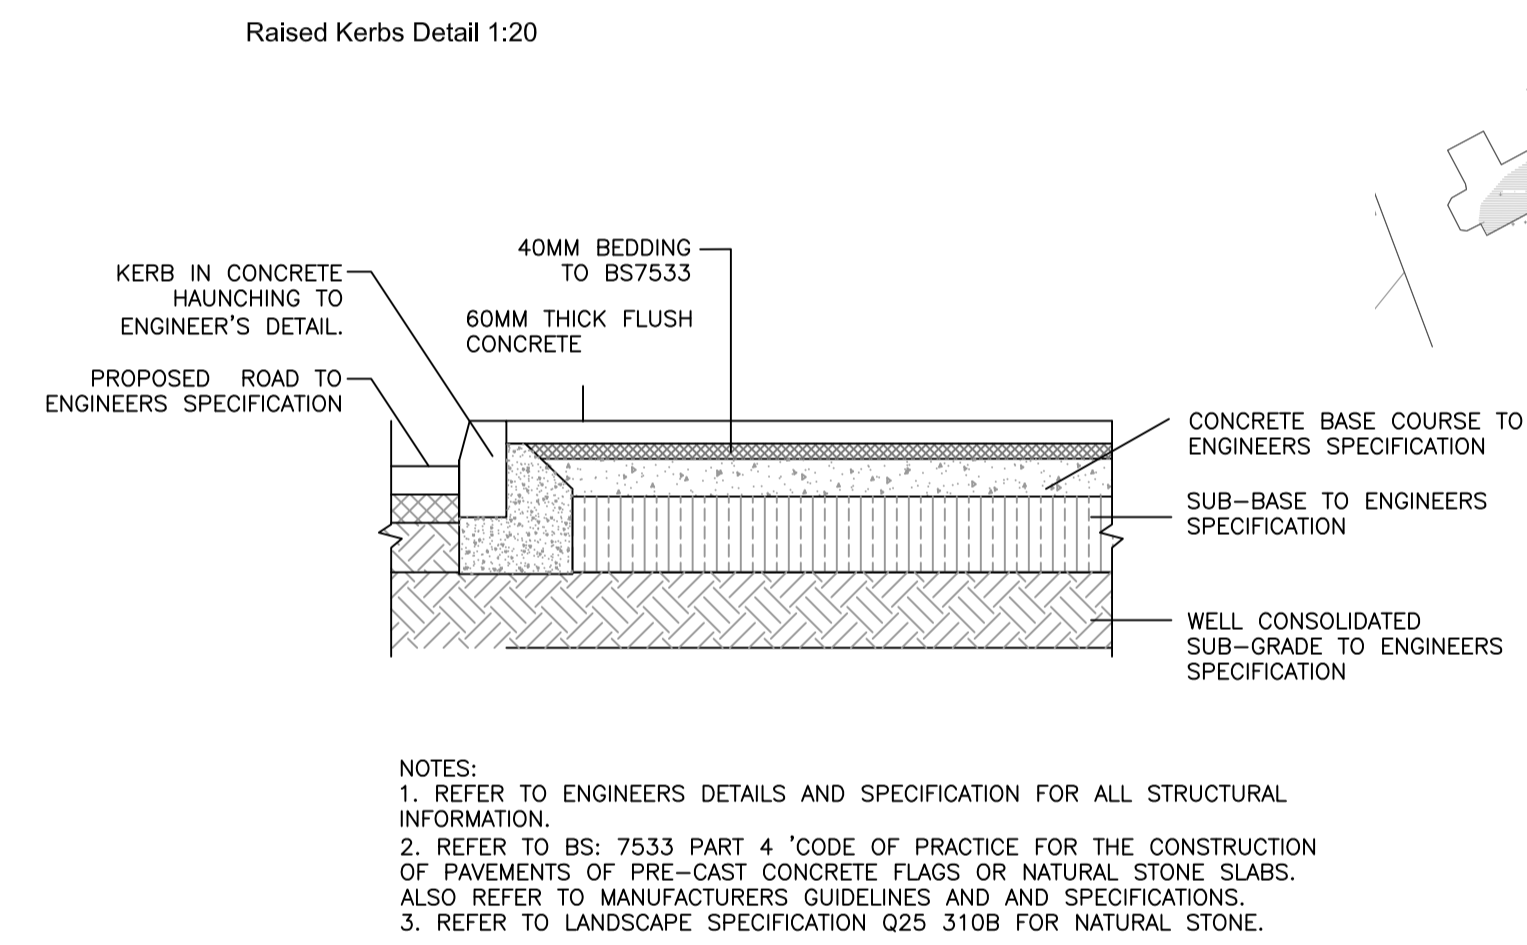

Section C-C' scale 1:50@ A1

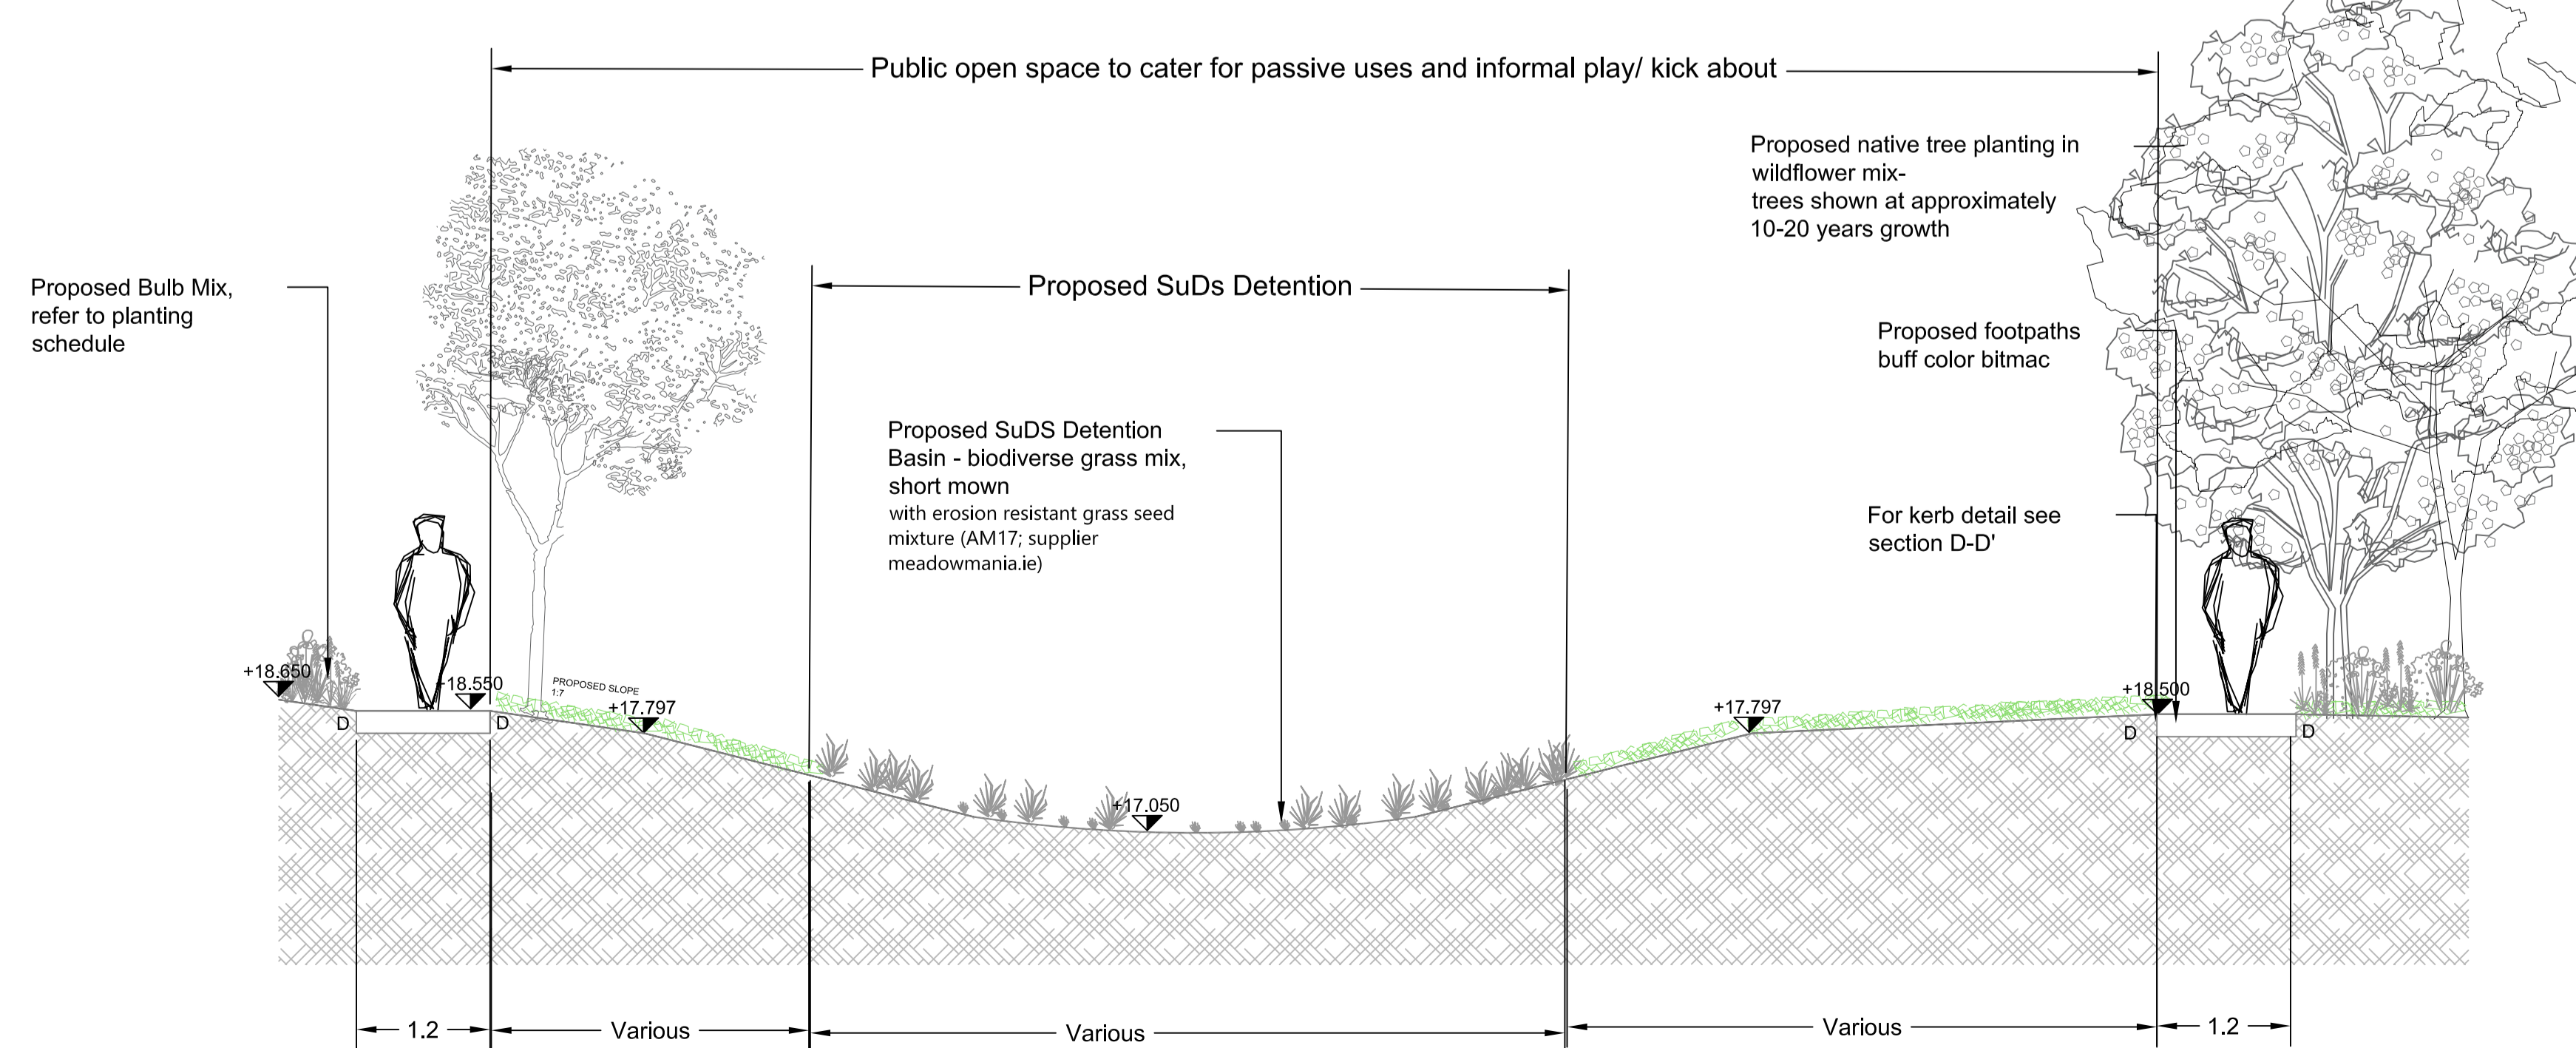

PLAY EQUIPMENT SCHEDULE

Symbol	Name	QTY	Supplier
(A)	Toddler one seat swing	2	Kompan.ie
(B)	1.8m High Cone Climber	2	Playdale.co.uk
(C)	Spinner	2	Kompan.ie
(D)	Carousel with Seats	1	Kompan.ie
(E)	Timber Sway Alley	1	Kompan.ie

Unit 6
Block 660
Greenogue Business Plaza
Greenogue Business Park
Rathcoole
Dublin D24 CY64
T +353 (0)1 685 5595
E info@jbaconsulting.com
www.jbaconsulting.com
Twitter @JBAConsulting

JBA consulting

Project
Hayestown Residential Development

Title
Landscape Section Sheet
for

Client
O'Brian Beary Architects

The property of this drawing and design vested in Jeremy Benn Associates Ltd. It shall not be reproduced in whole or in part, nor disclosed to a third party, without the prior written consent of Jeremy Benn Associates Ltd.

Drawn: AC	24/07/20	Designed: AC	24/07/20
Checked: BOC	24/07/20	Approved: BOC	01/09/20
Project Reference: 2019s0434	Scale: As Shown @ A1		
Drawing Number: DEF-JBAI-XX-DR-L-0002-A4-C01	Status: A4	Revision: C02	Sheet Size: A1