

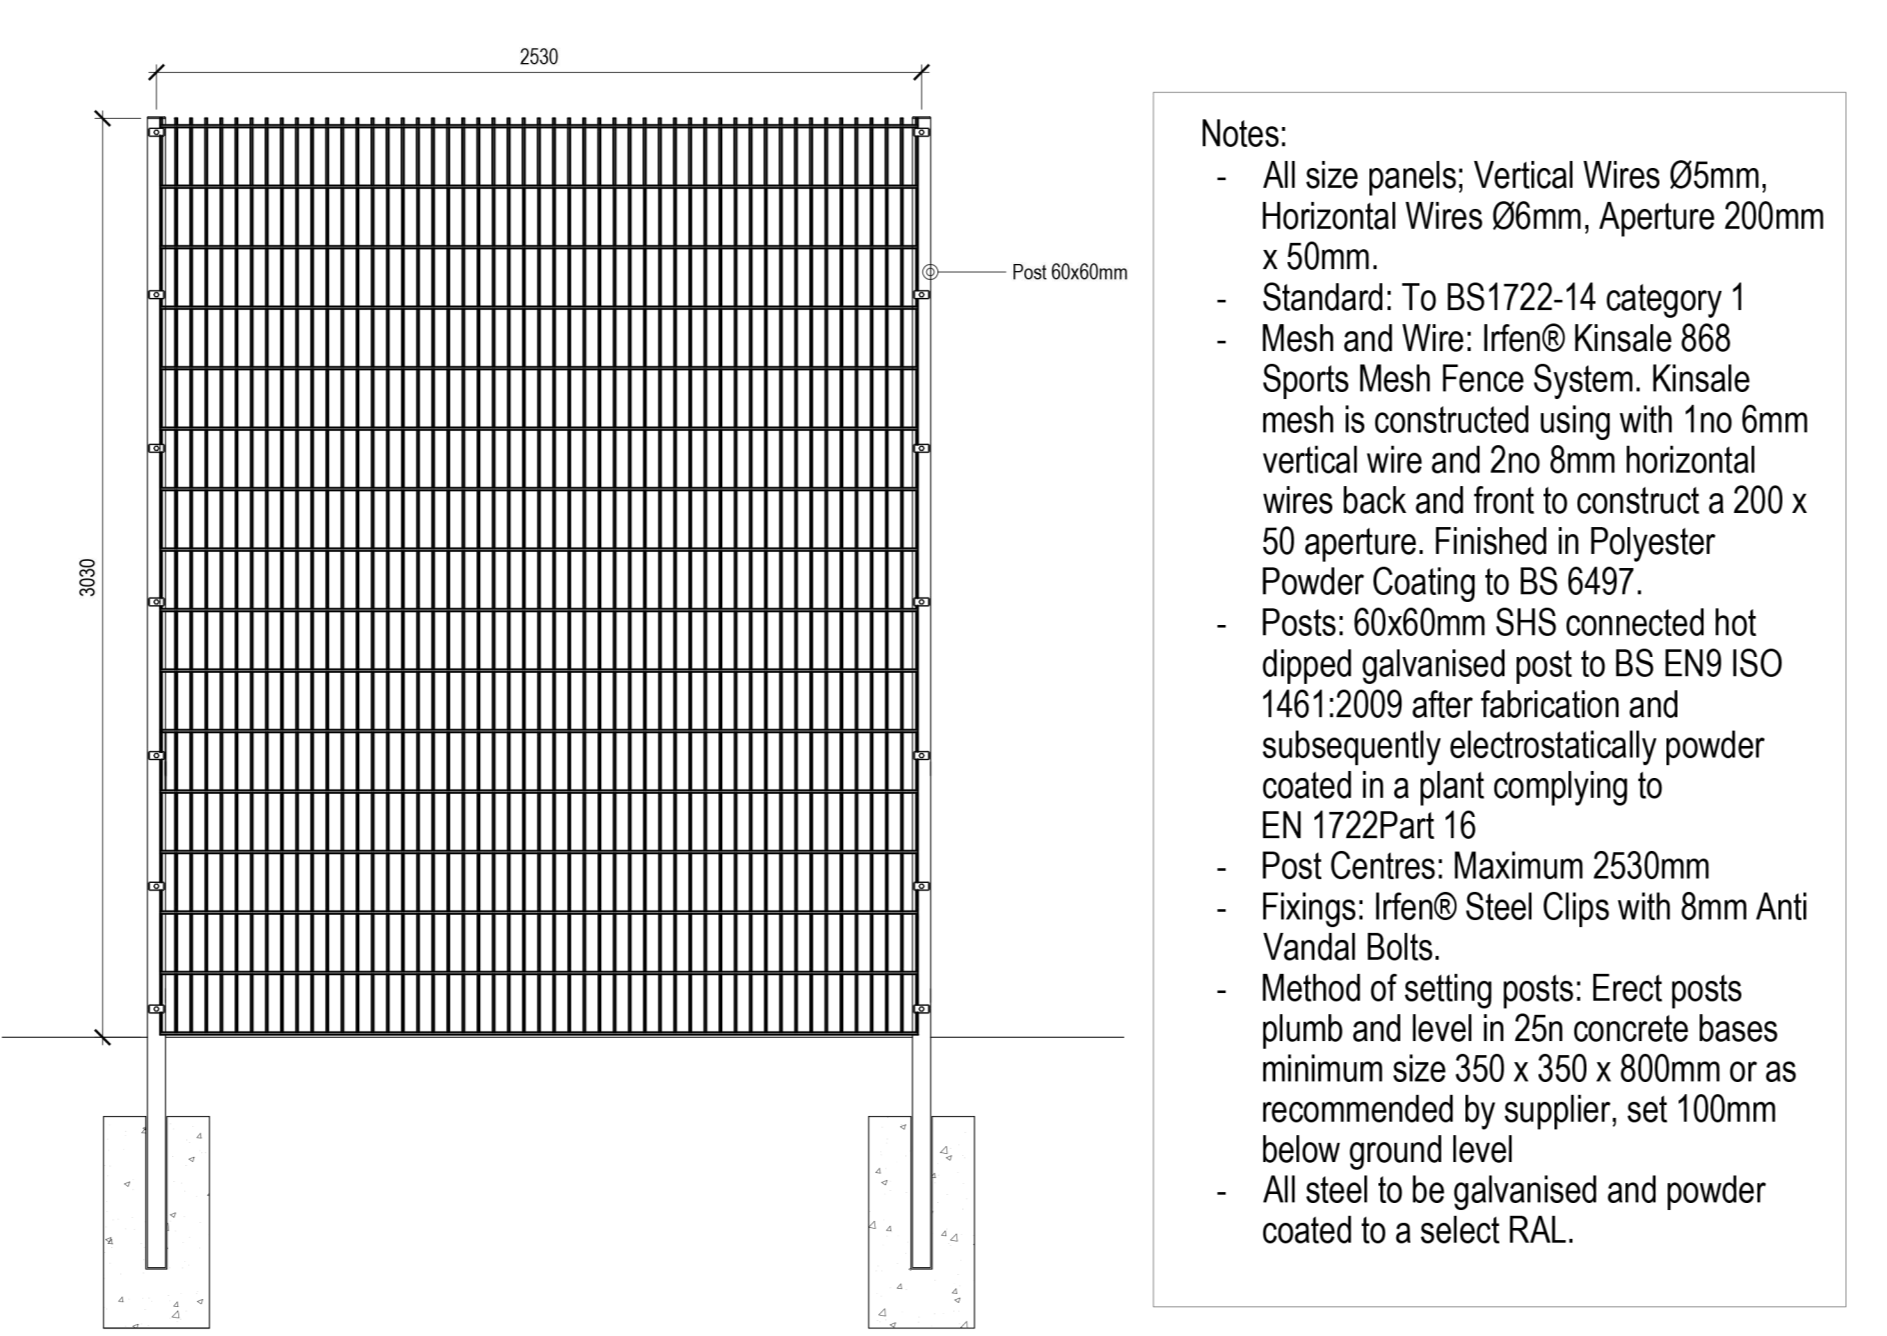


- LEGEND**
- Sports Enclosure Detail A - 3m High Sports Mesh Fence Detail  
See Boundary Detail 01 for details
  - Sports Enclosure Detail B - 16m High Ballstop Net Detail  
See Boundary Detail 02 for details
  - Boundary Detail A - 1.8m High Steel Railing and Granite Piers  
See Boundary Detail 03 for details
  - Boundary Detail B - 1.8m High Stone Wall and Railing Fence  
See Boundary Detail 04/05 for details
  - O'Dwyers GAA Boundary - 2.4m High Black Wire Mesh Fence  
See Granted Planning Reference: F18A0385
  - Existing Boundary To Be Retained

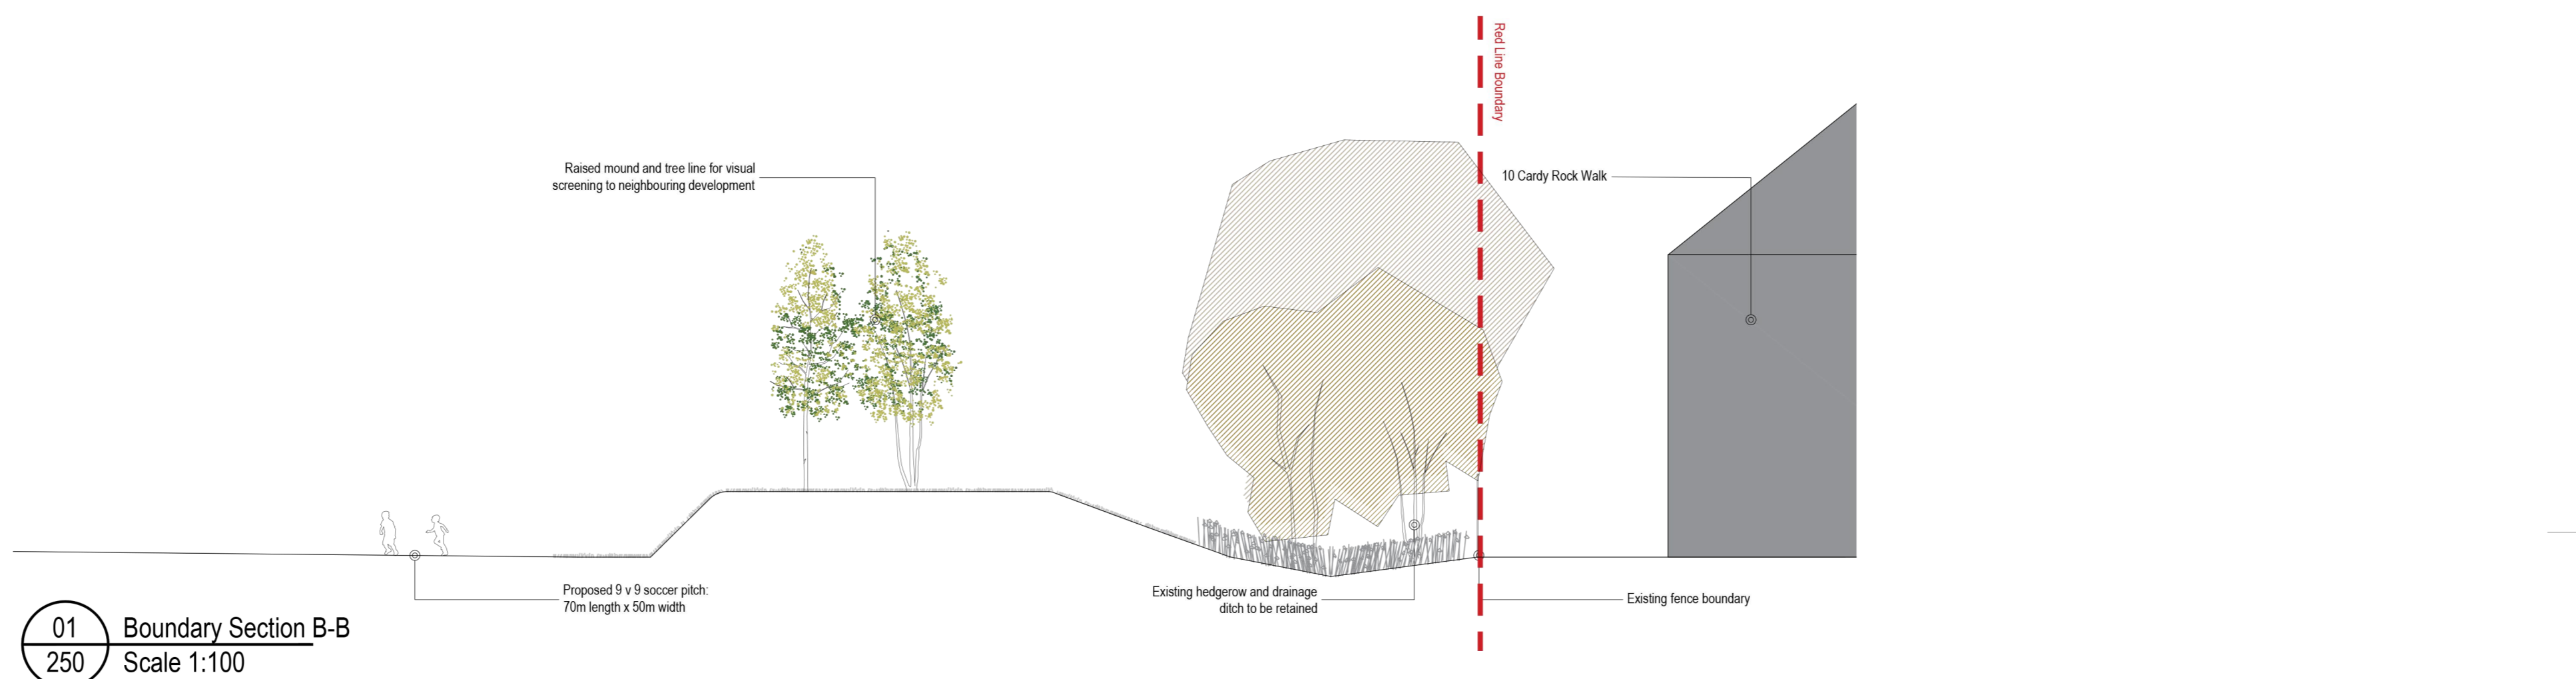

- Notes:**
- Standard foundations as shown. 4x1.5x1.5m deep and 4.5x1x1.5m deep or according to ground conditions.
  - Standard: To BS1722-14 category 1
  - Posts: 250 x 250 x 10mm hot dipped galvanised post to BS EN9 ISO 1461:2009 after fabrication and subsequently electrostatically powder coated in a plant complying to EN 1722Part 16
  - Post Centres: Maximum 30,000mm
  - Fixings: Irfen® 400mm Square Plates
  - Braces: 19mm Tensile Multicore St. Steel Wire attached to bottle screw
  - For 10 Ton adjustable Eyelet in foundation
  - Erect posts plumb and level in 25m concrete bases minimum size 5000 x 1500mm & 1500 x 4000mm or as recommended by supplier, set 100mm below ground level.
  - All steel to be galvanised and powder coated to a select RAL.

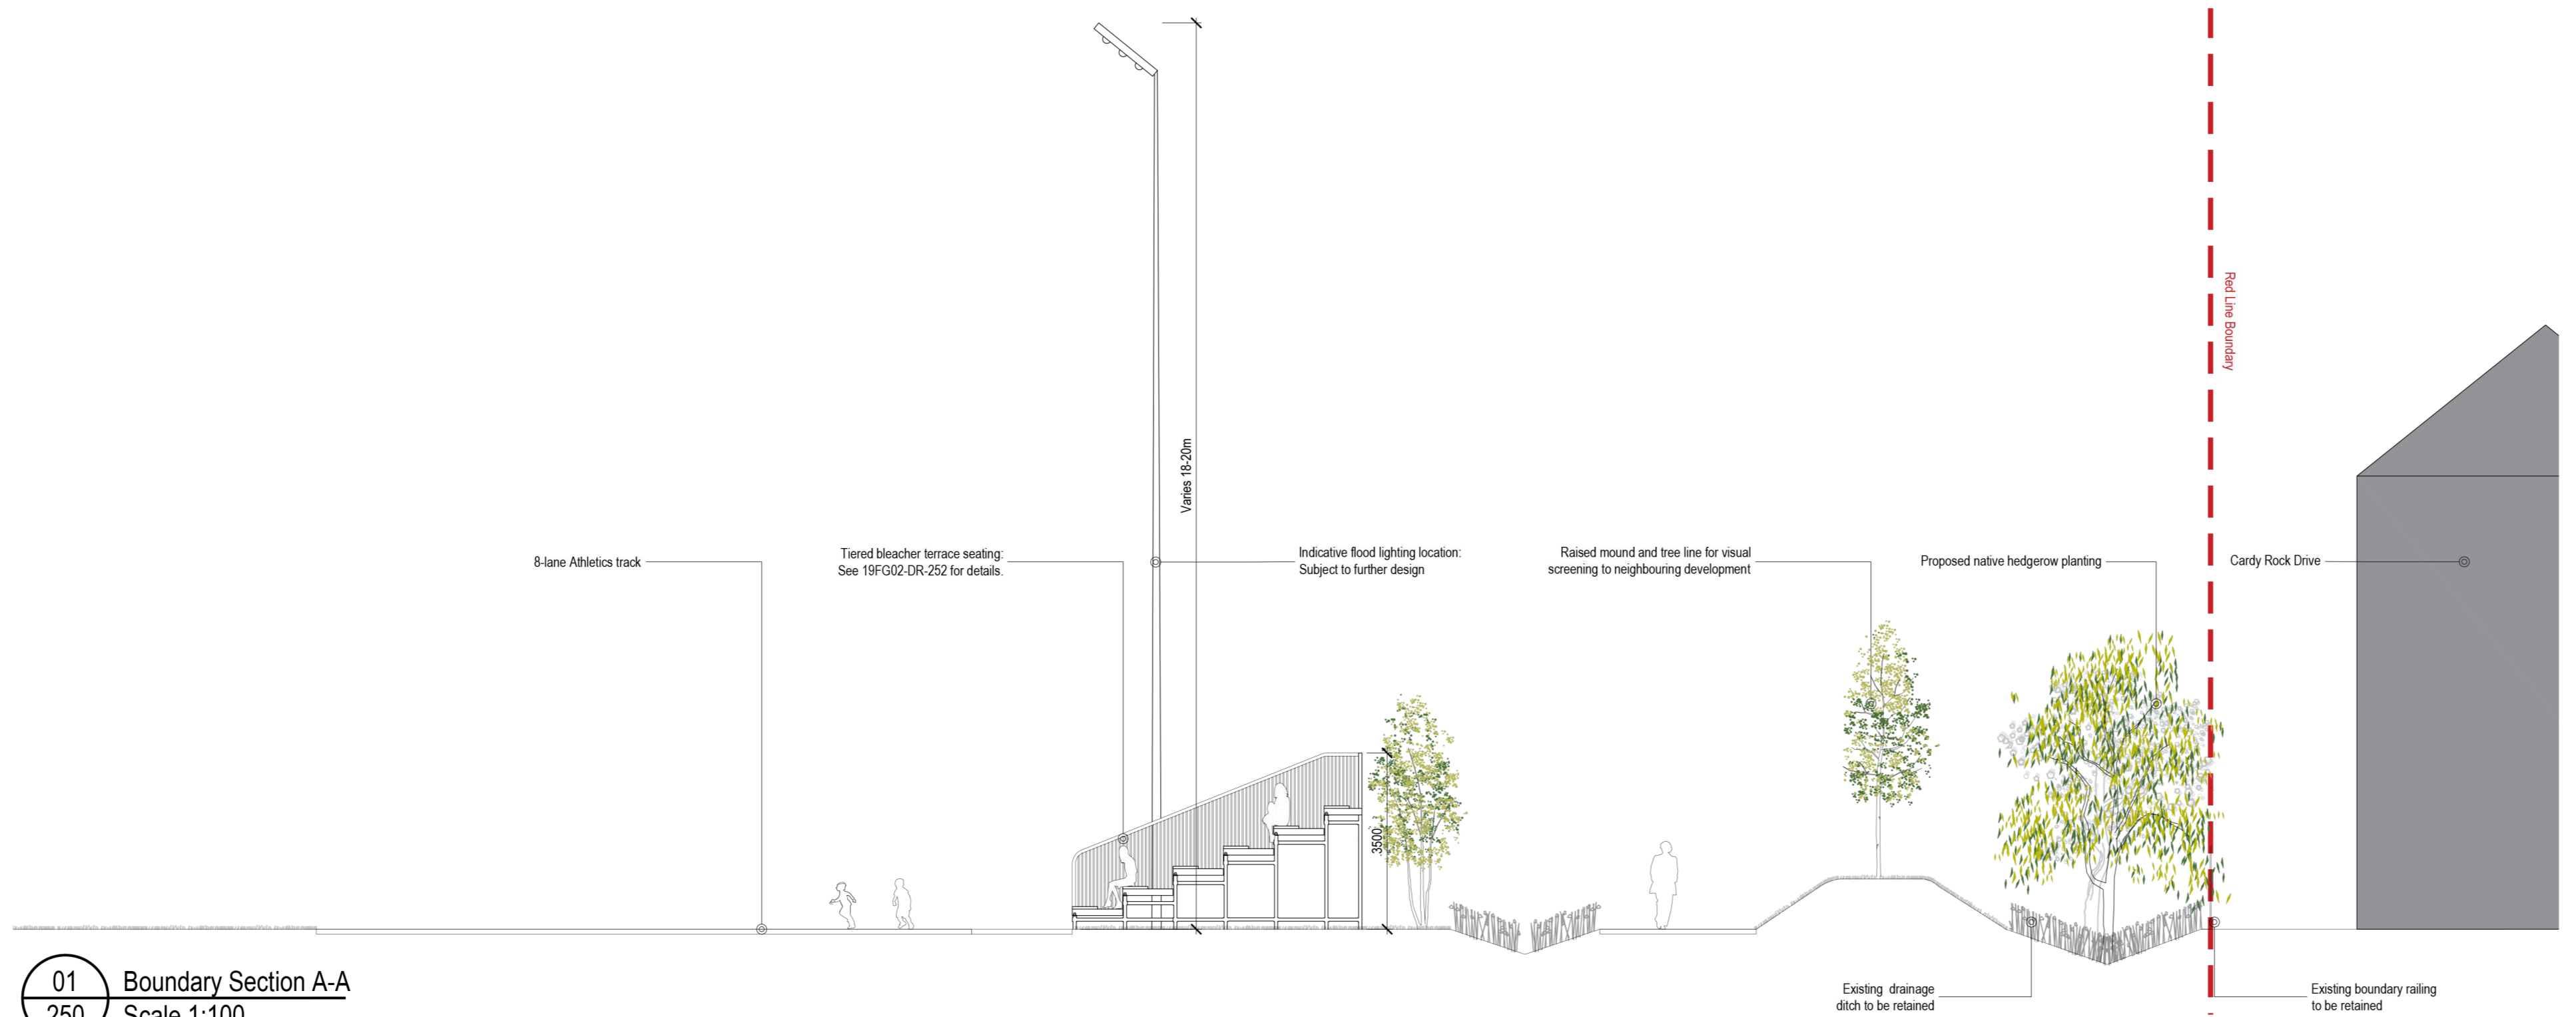