



01 Totem Signage Detail
251 Scale 1:25

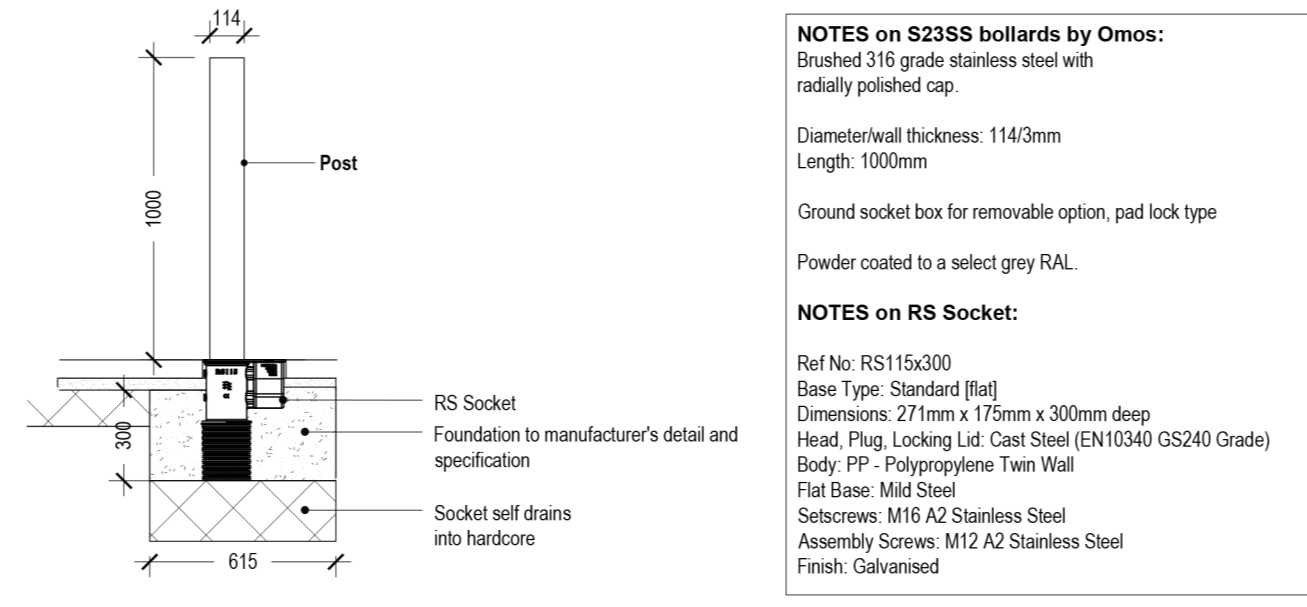


02 Removable Socket Bollard Detail
251 Scale 1:25

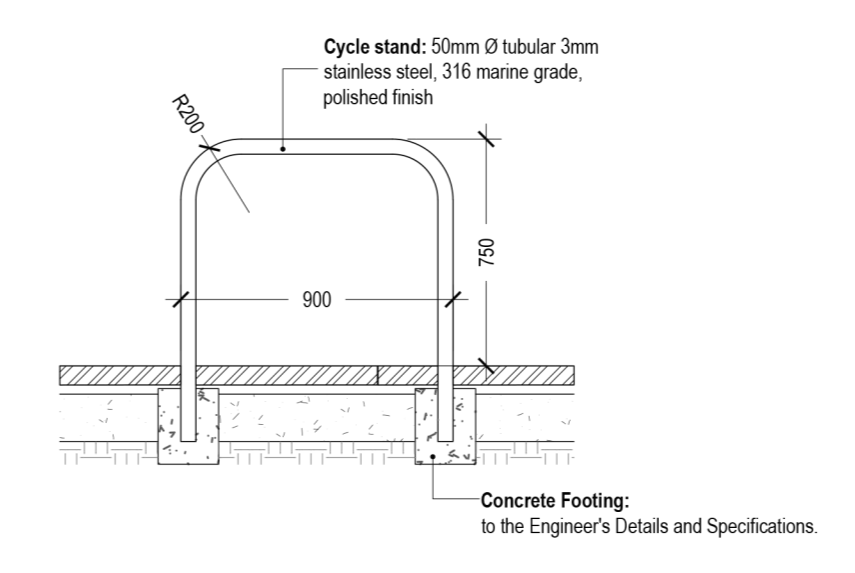


03 Sheffield Bicycle Stand Detail
251 Scale 1:25




02 - Removable Socket Bollard

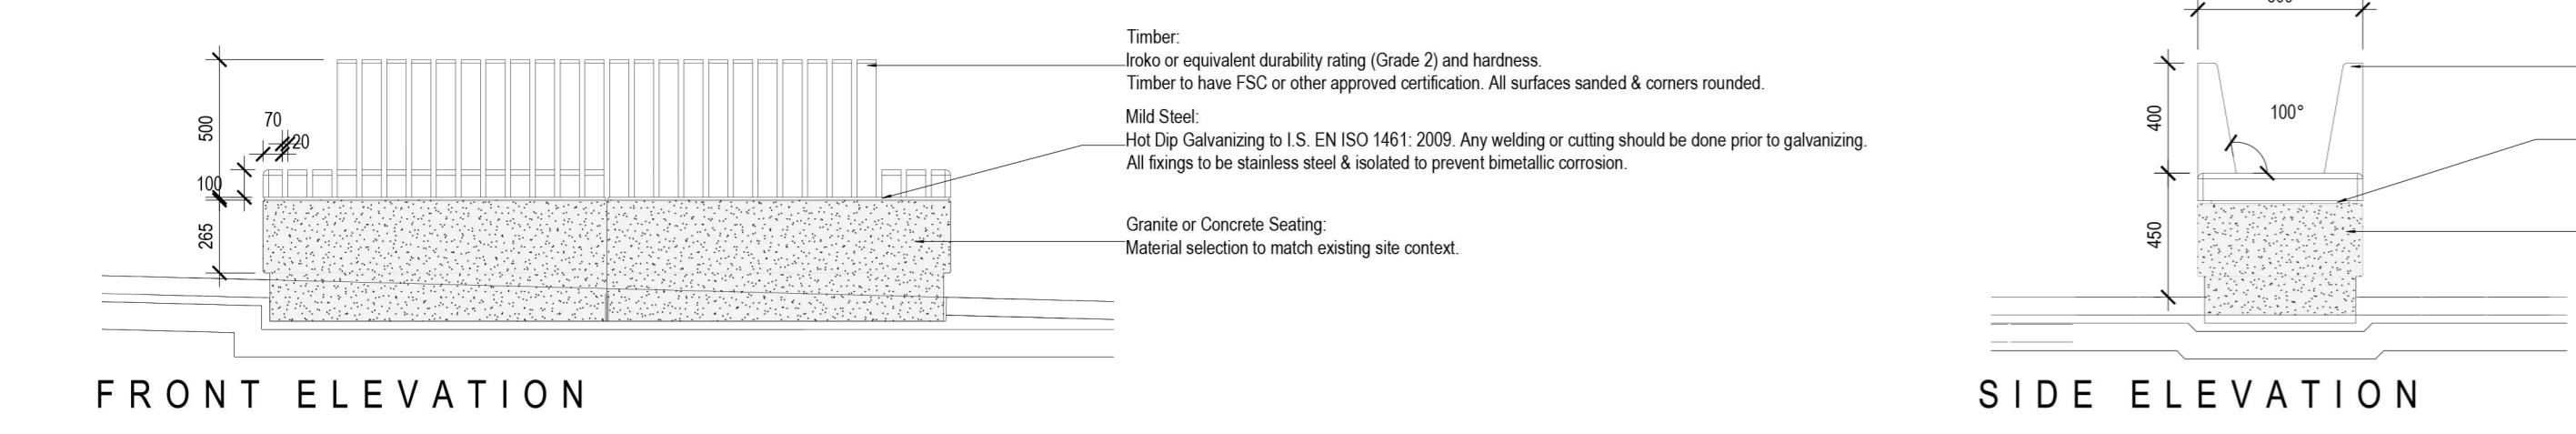


04 Bench Seating Detail
251 Scale 1:25

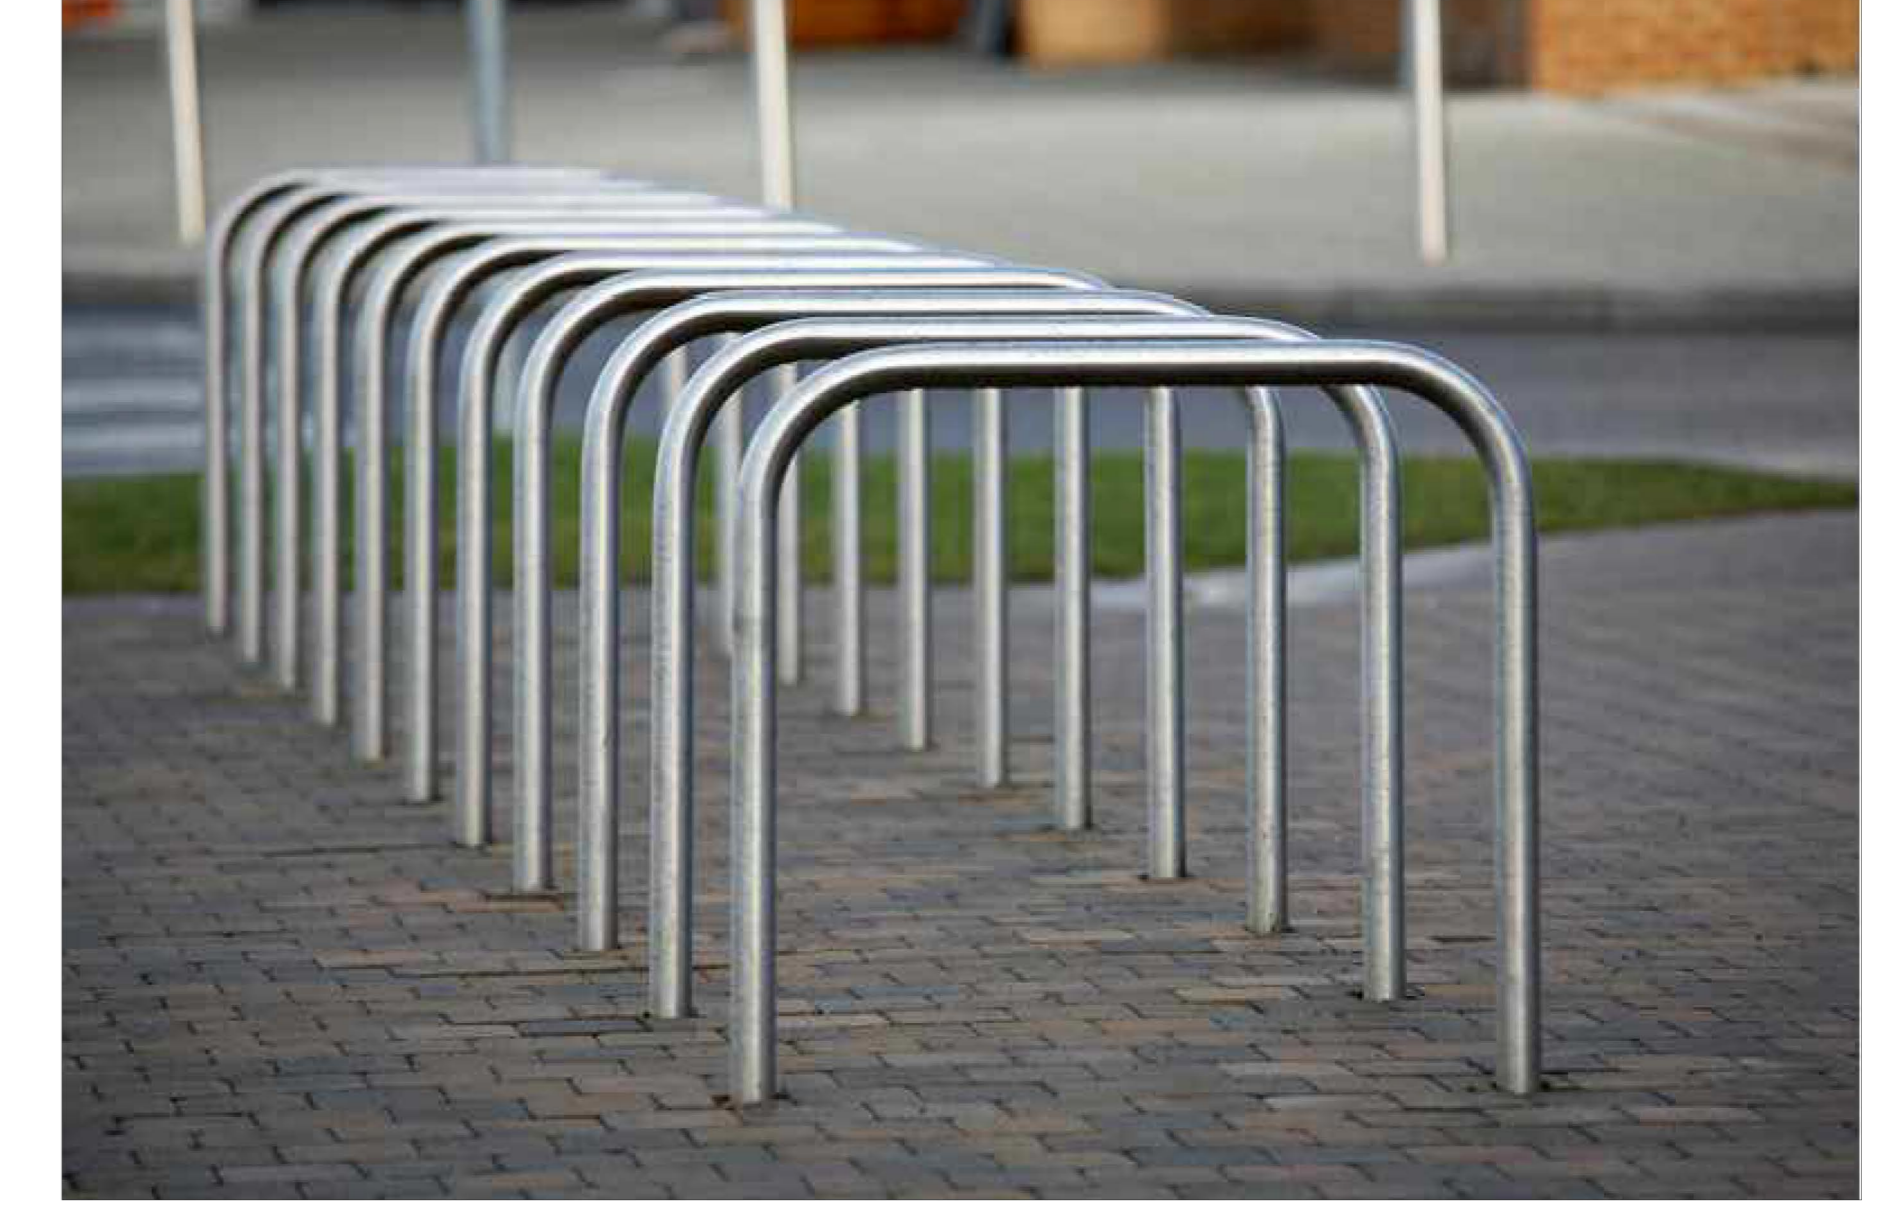

03 - Sheffield Bicycle Stand

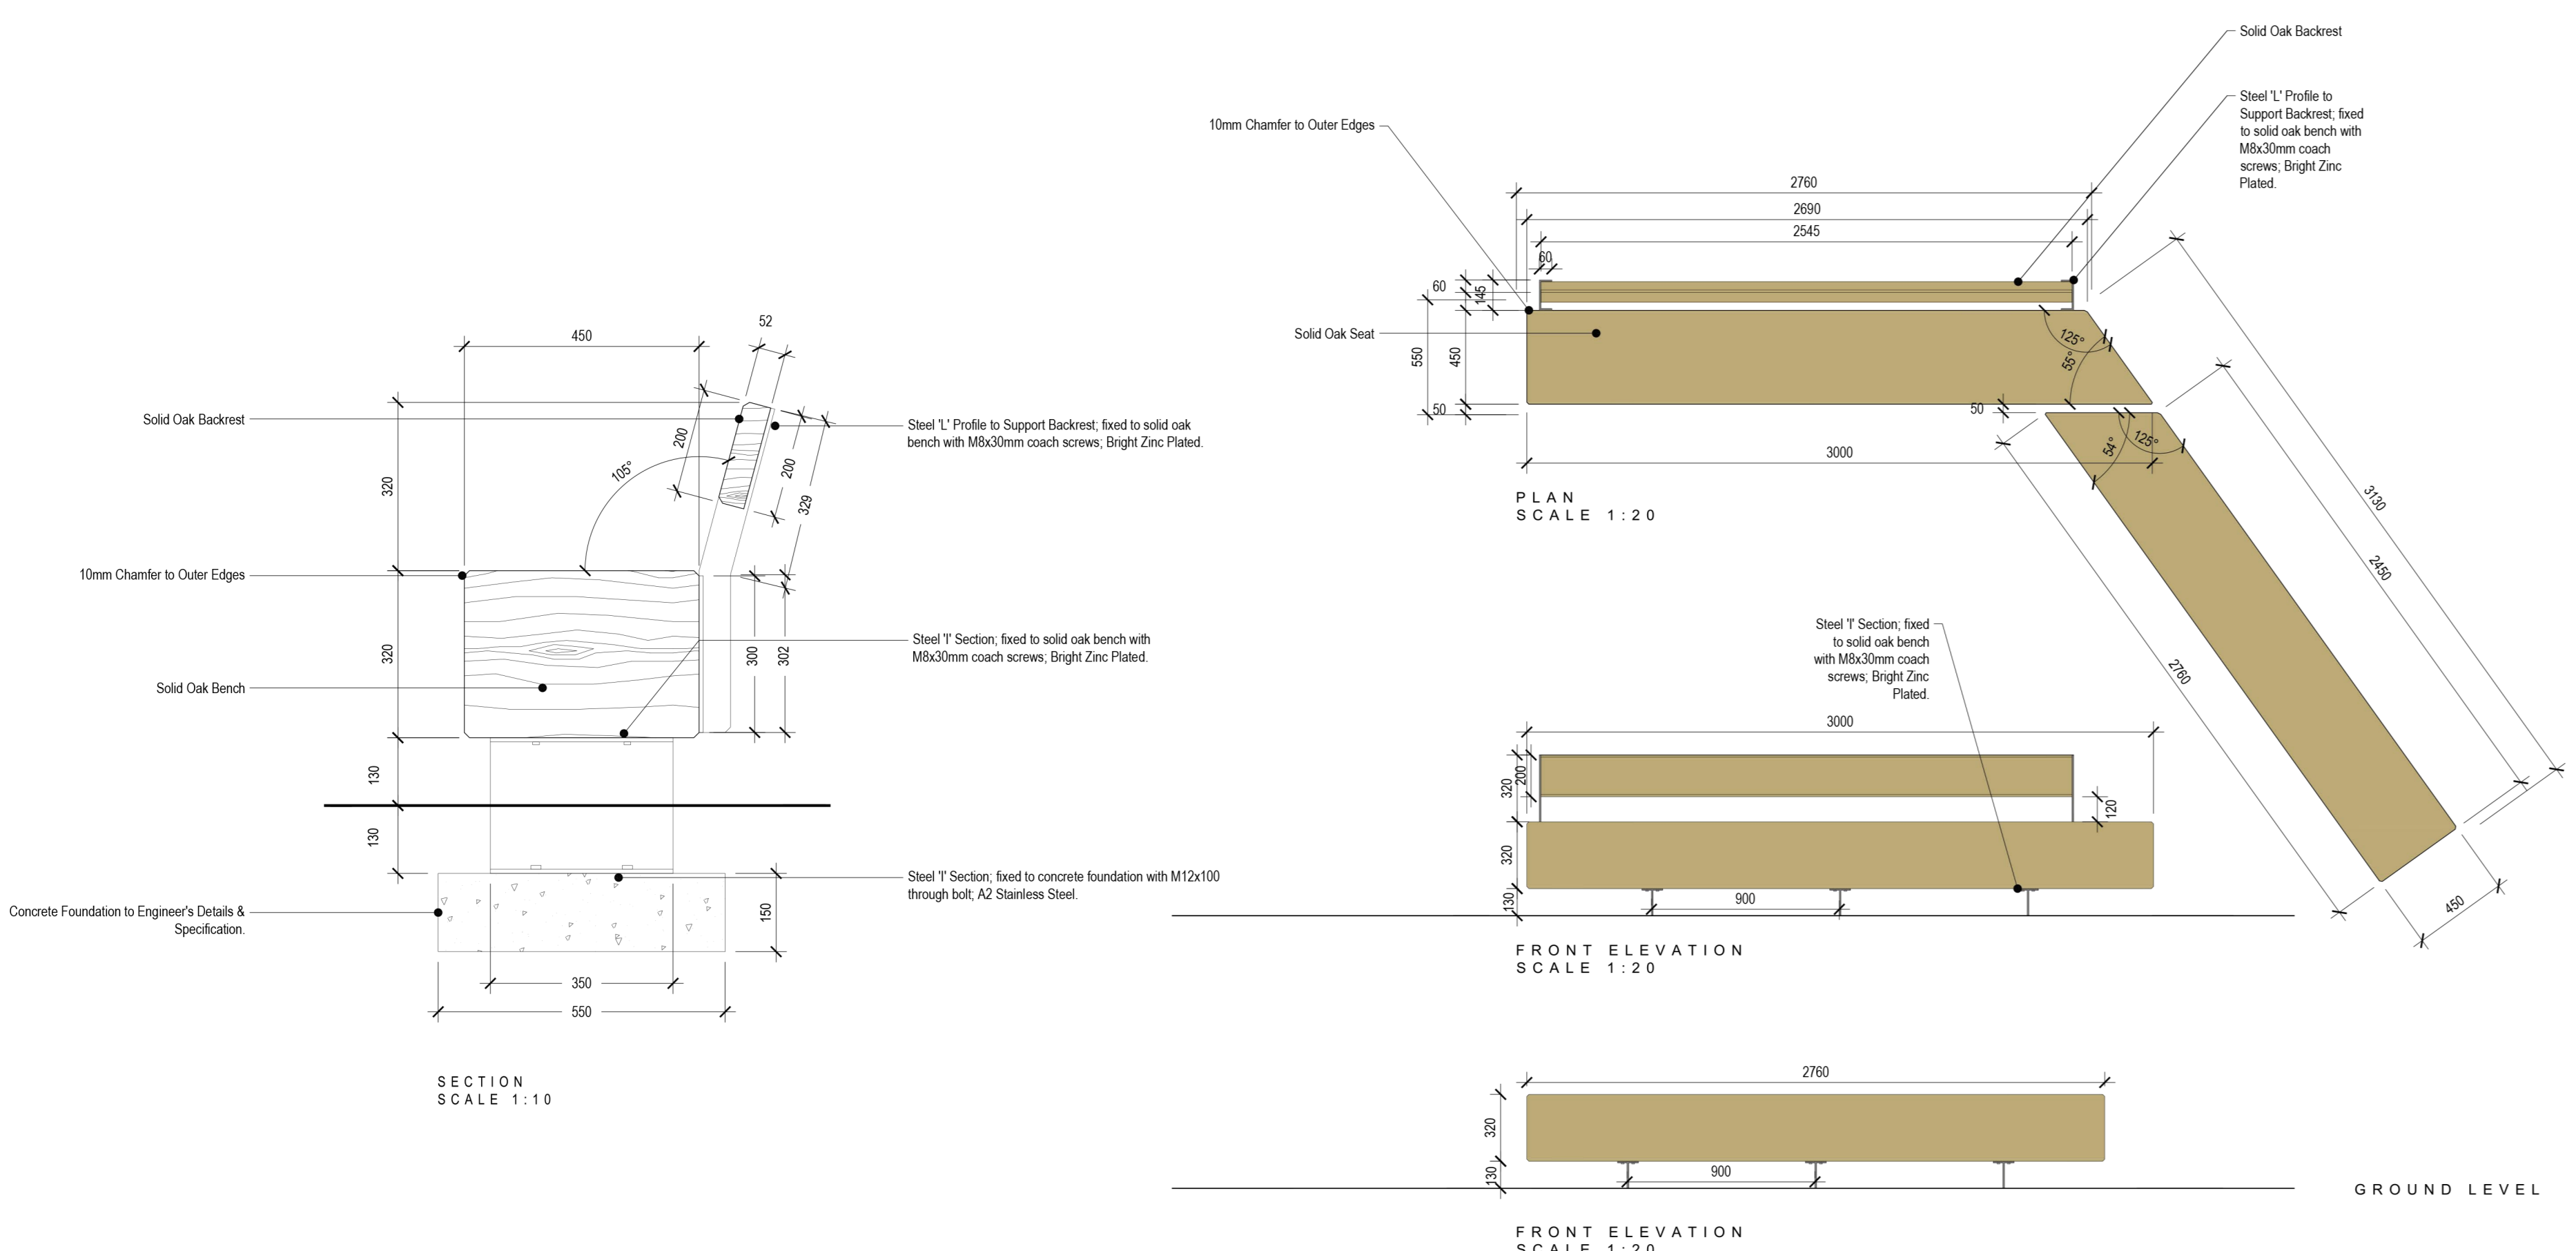

05 Bespoke Hardwood Timber Bench Detail
251 As Shown

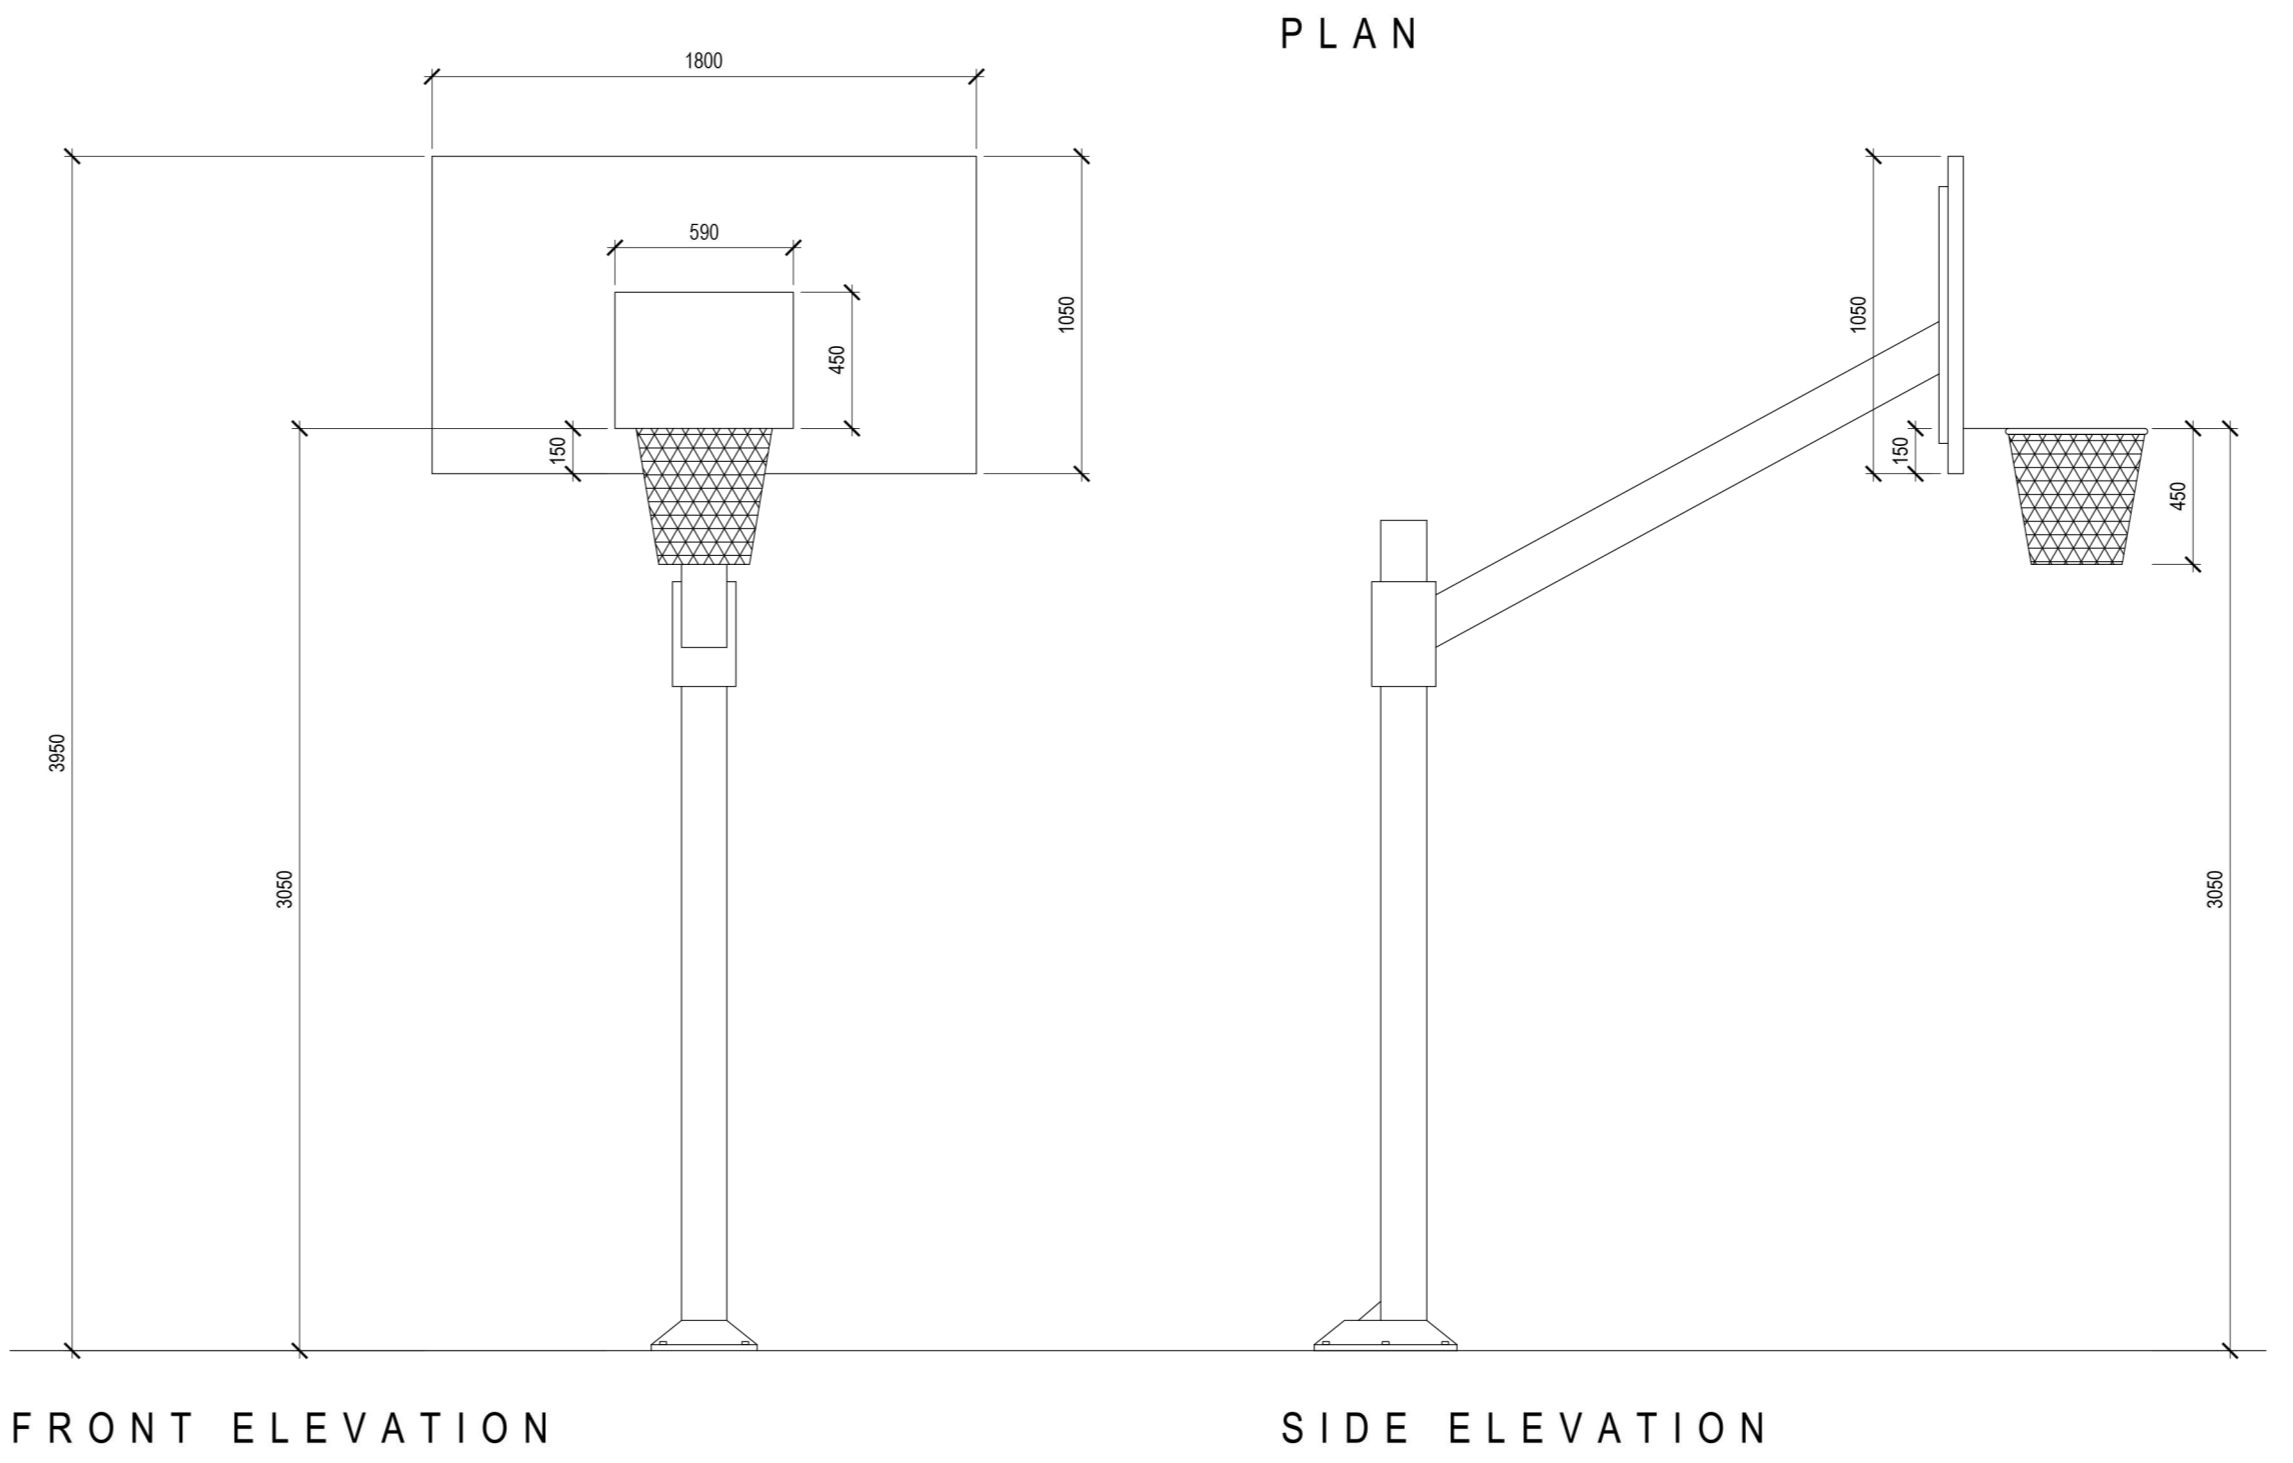

06 Basketball Hoop Pole Detail
251 Scale 1:25



04 - Bench Seating



05 - Hardwood Bench Seating