



Site Layout  
Not to Scale

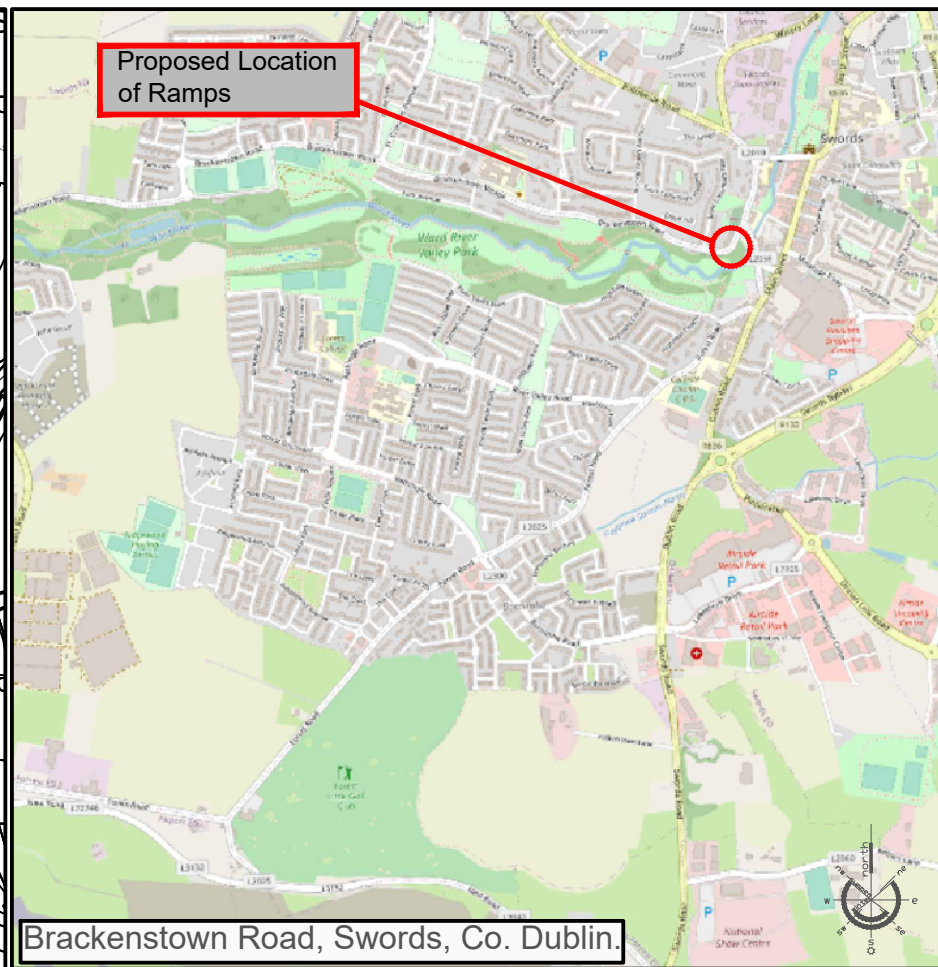

Brackenstown Road, Swords, Co. Dublin.  
Site Location Map  
Not to Scale

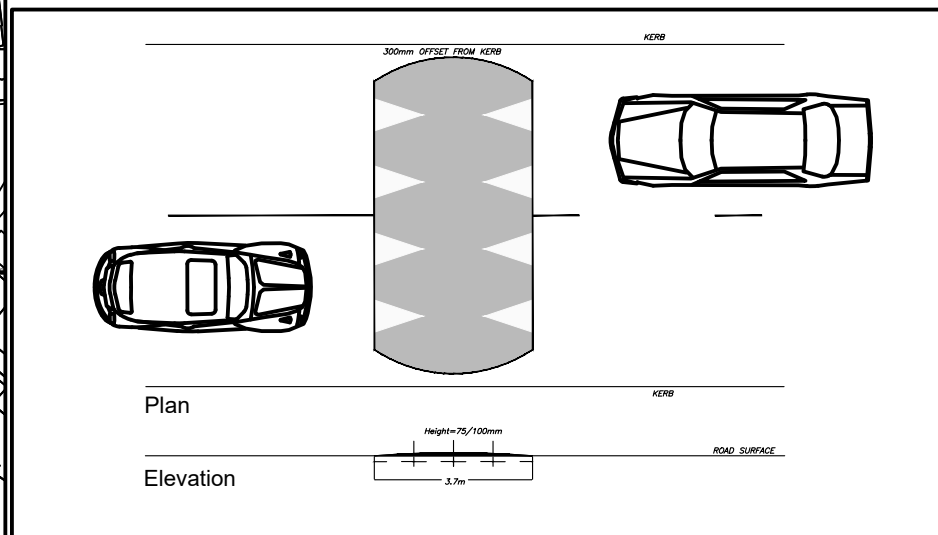

Traffic Calming Ramp  
Not to Scale

Fingal County Council in exercise of the powers conferred on it by Section 38 of the Road Traffic Act 1994 hereby gives notice that it has prepared a Scheme for the provision of traffic calming measures at the following location:

Brackenstown Road, Swords, Co. Dublin - 2 No. Standard Traffic Calming Ramps

The scheme also provides for the provision of appropriate road signage. Plans and particulars of the Scheme as shown on Drawing No: 2021-PD-TC-004 from Tuesday the 13th of April 2021 as follows: -

The proposed schemes can be viewed on-line on the Fingal County Council website at: <https://consult.fingal.ie/en/browse>

Due to ongoing Level 5 Covid-19 Restrictions it will not be possible to have these drawings on Public Display and they will ONLY be available online.

Representations in relation to the Schemes may be made in writing to: Senior Executive Officer, Balbriggan/Rush-Lusk/Swords Operational Area, Fingal County Council, Grove Road, Blanchardstown, Dublin 15 not later than 4.30 p.m. on Friday the 14th of May 2021.


All comments, including the names of those making comments, submitted to the Council regarding this Traffic Calming Scheme will form part of the statutory report to be presented to the monthly meeting of Fingal County Council.

Accordingly, the statutory report will list the persons or bodies who made submissions or observations with respect to the proposed Traffic Calming Scheme in accordance with the regulations of the Road Traffic Act 1994.

The submissions will also be included in the minutes of that meeting and consequently will appear on the Council's Website. By making a submission the name of individual or bodies will appear on the statutory report and minutes of the meeting.

Senior Executive Officer

Balbriggan/Rush-Lusk/Swords Operational Area

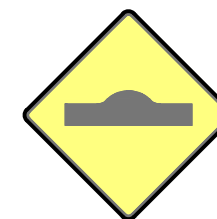

Road Signage  
Not to Scale

Fingal County Council  
Operations Department

Traffic Section

Traffic Management  
Scheme 2021

## PUBLIC DISPLAY PROPOSED TRAFFIC CALMING SCHEME - BRACKENSTOWN ROAD, SWORDS, CO. DUBLIN.

Comhairle Contae Fhine Gail  
Fingal County Council

Roinn na nOibríochtaí  
Operations Department



Traffic Section, Civic Offices, Grove Road, Blanchardstown, Dublin 15. ☎ (01) 8905000 ✉ [roads@fingal.ie](mailto:roads@fingal.ie)

Director of Services: Mary T. Daly Date: March 2021

Senior Eng: Karen A Gallagher Scale: as shown

Senior Exec. Eng: Paul Graham Drawn by: cof

Project Engineer: Laura Crosbie Revision:

Drawing Number: 2021-PD-TC-004

© Ordnance Survey Ireland. All Rights Reserved. Licence number 2017/24/CCMAIFingalCountyCouncil