



Site Layout
Not to Scale



Portrane Road, Donabate, Co. Dublin.
Site Location Map
Not to Scale

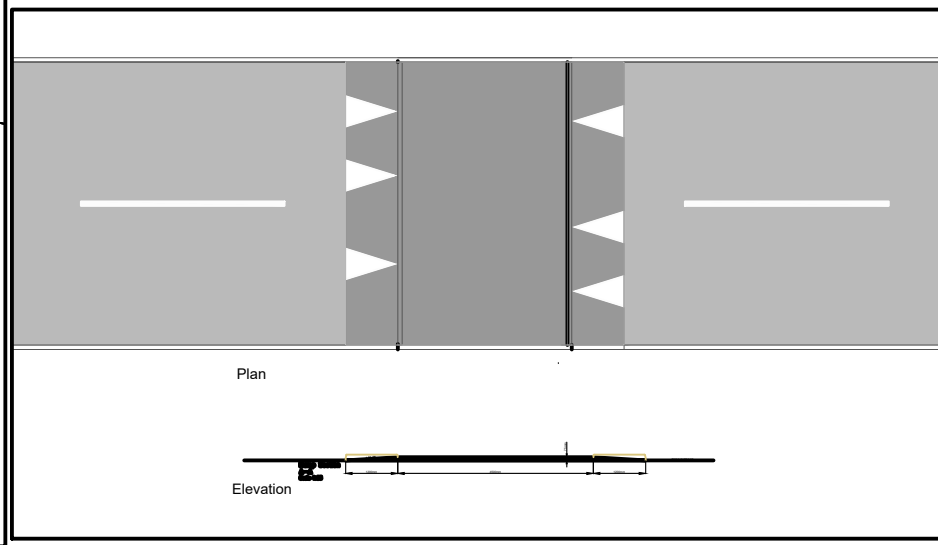

Traffic Calming Bus Friendly Ramp
Not to Scale

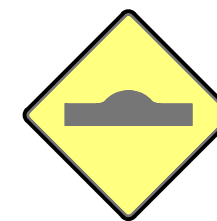

Road Signage
Not to Scale

COMHAIRLE CONTAE FHINE GALL
FINGAL COUNTY COUNCIL
ROAD TRAFFIC ACT 1994 - SECTION 38
TRAFFIC CALMING SCHEME
Portrane Road, Donabate, Co. Dublin

Fingal County Council in exercise of the powers conferred on it by Section 38 of the Road Traffic Act 1994 hereby gives notice that it has prepared a Scheme for the provision of traffic calming measures at the following location:

Portrane Road, Co. Dublin - 1 No. Bus Friendly Traffic Calming Ramp

The scheme also provides for the provision of appropriate road signage. Plans and particulars of the Scheme as shown on Drawing No: 2021-PD-TC-008 from **Tuesday the 13th of April 2021** as follows: -

The proposed schemes can be viewed on-line on the Fingal County Council website at: <https://consult.fingal.ie/en/browse>

Due to ongoing Level 5 Covid-19 Restrictions it will not be possible to have these drawings on Public Display and they will **ONLY** be available online.

Representations in relation to the Schemes may be made in writing to: Senior Executive Officer, Balbriggan/Rush-Lusk/Swords Operational Area, Fingal County Council, Grove Road, Blanchardstown, Dublin 15 **not later than 4.30 p.m. on Friday the 14th of May 2021.**

All comments, including the names of those making comments, submitted to the Council regarding this Traffic Calming Scheme will form part of the statutory report to be presented to the monthly meeting of Fingal County Council.

Accordingly, the statutory report will list the persons or bodies who made submissions or observations with respect to the proposed Traffic Calming Scheme in accordance with the regulations of the Road Traffic Act 1994.

The submissions will also be included in the minutes of that meeting and consequently will appear on the Council's Website. By making a submission the name of individual or bodies will appear on the statutory report and minutes of the meeting.

Senior Executive Officer
Balbriggan/Rush-Lusk/Swords Operational Area

Fingal County Council
Operations Department

Traffic Section

Traffic Management
Scheme 2021

PUBLIC DISPLAY
PROPOSED TRAFFIC CALMING SCHEME
- PORTRANE, DONABATE, CO. DUBLIN.

Comhairle Contae Fhine Gall
Fingal County Council

Roinn na nOibríochtaí
Operations Department



Traffic Section, Civic Offices, Grove Road, Blanchardstown, Dublin 15. ☎ (01) 8905000 ✉ roads@fingal.ie

Director of Services: Mary T. Daly Date: March 2021

Senior Eng: Karen A Gallagher Scale: as shown

Senior Exec. Eng: Paul Graham Drawn by: cof

Project Engineer: Laura Crosbie Revision:

Drawing Number: **2021-PD-TC-008**