





Site Layout  
Not to Scale

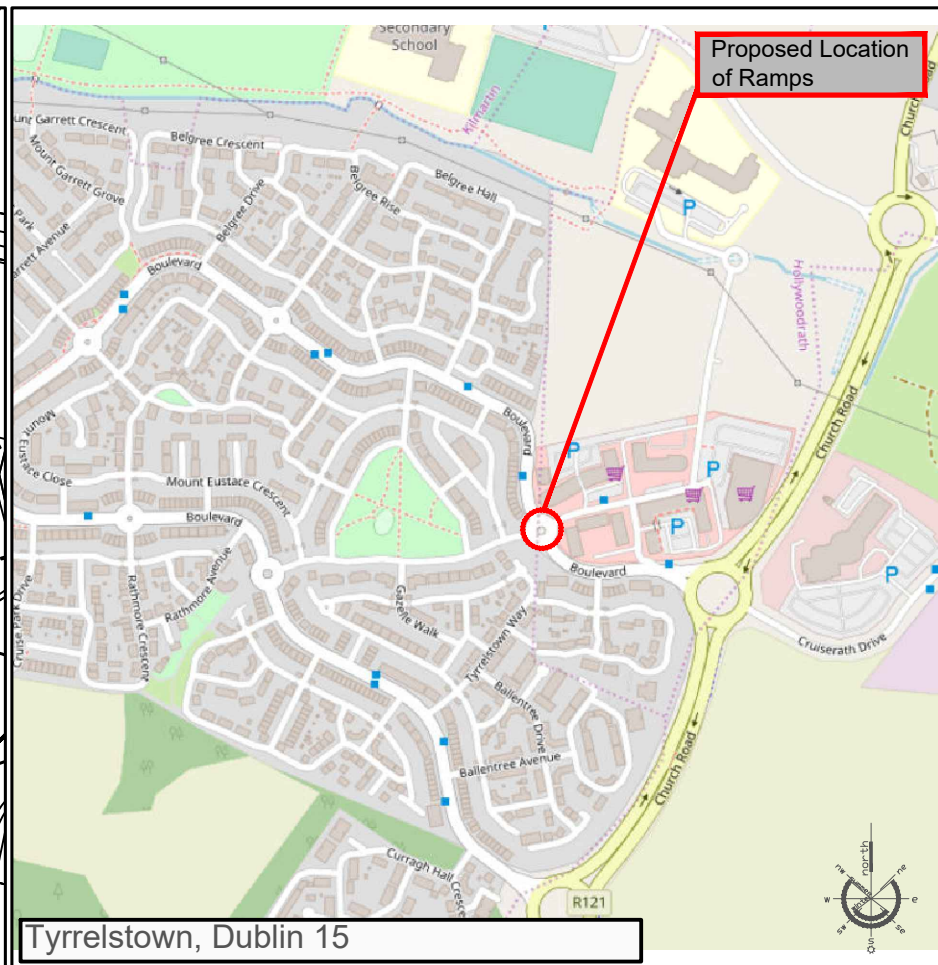

Tyrrelstown, Dublin 15  
Site Location Map  
Not to Scale

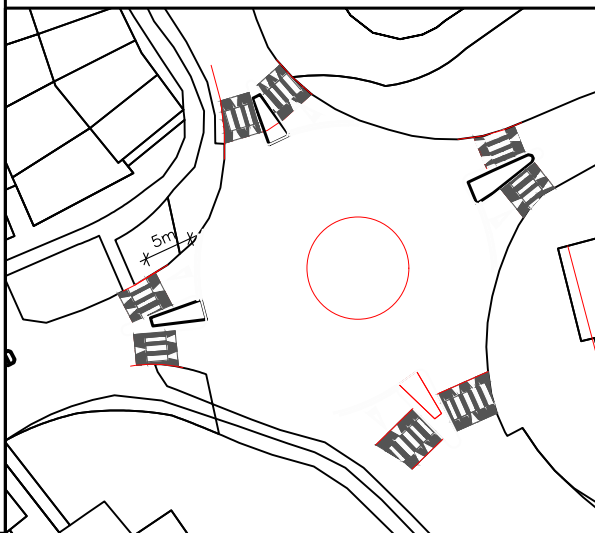

Bus Friendly Ramp  
Not to Scale

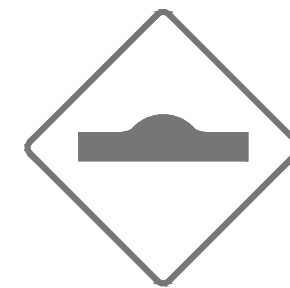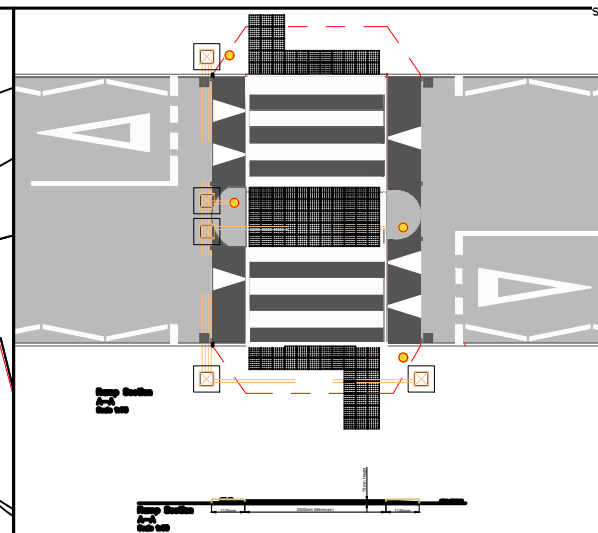

Road Signage  
Not to Scale

COMHAIRLE CONTAE FHINE GALL  
FINGAL COUNTY COUNCIL  
ROAD TRAFFIC ACTS 1993 – 2015  
PUBLIC TRANSPORT REGULATION ACT, 2009  
TRAFFIC CALMING SCHEMES  
The Boulevard Roundabout, Tyrrelstown, Dublin 15  
Somerton Road, Castleknock, Dublin 15

Fingal County Council in exercise of the powers conferred under Section 38 of the Road Traffic Act, 1994 and Section 46 of the Public Transport Regulation Act, 2009 hereby gives notice that it has prepared a Scheme for the provision of traffic calming measures at the following locations:

The Boulevard Roundabout, Tyrrelstown, Dublin 15

- The Boulevard Roundabout, Tyrrelstown, Dublin 15 – 4 No. Traffic Calming Ramps
- Somerton Road, Castleknock Dublin 15 – 1 No. Traffic Calming Ramp

The schemes include the provision of traffic calming ramps, appropriate road signage and markings where necessary.

Plans and particulars of the Schemes as shown on Following Drawing Numbers: 2021-PD-TC-011 & 2021-PD-TC-012 are available for inspection from Friday 14<sup>th</sup> May until the 18<sup>th</sup> June on the Fingal County Council website at: <https://consult.fingal.ie/en/browse>

**NOTE:** Due to Covid-19 Restrictions Public Display of the above will not be available in public areas and will ONLY be available online.

Representations in relation to the Schemes may be made in writing to: Administrative Officer, Castleknock-Mulhuddart Area, Operations Department, Fingal County Council, Grove Road, Blanchardstown, Dublin 15 **not later than 4.30 p.m. on Friday the 18<sup>th</sup> June 2021.**

Administrative Officer  
Castleknock Mulhuddart Area Operations

All comments, including the names of those making comments, submitted to the Council in regard to this Traffic Calming Scheme will form part of the statutory report to be presented to the monthly meeting of Fingal County Council.

Accordingly, the statutory report will list the persons or bodies who made submissions or observations with respect to the proposed Traffic Calming Scheme in accordance with the regulations of the Road Traffic Act 1994.

The submissions will also be included in the minutes of that meeting and consequently will appear on the Council's Website. By making a submission the name of individual or bodies will appear on the statutory report and minutes of the meeting.

© Ordnance Survey Ireland. All Rights Reserved.  
© Licence number 2017/24/CCMAIFingalCountyCouncil

Fingal County Council  
Operations Department

Traffic Section

Traffic Management  
Scheme 2021

**PUBLIC DISPLAY  
PROPOSED TRAFFIC CALMING SCHEME  
- TYRRELSTOWN, DUBLIN 15.**

Comhairle Contae Fhine Gall  
Fingal County Council | **Roinn na nOibríochtaí**  
Operations Department



Traffic Section – Civic Offices, Grove Road,  
Blanchardstown, Dublin 15. ☎(01) 8905000 ✉ roads@fingal.ie

Director of Services: Mary T. Daly | Date: May 2021

Senior Engineer: Karen A. Gallagher | Scale: NTS

Senior Exec. Engineer: Paul Graham | Drawn by: cof

Project Engineer: Quintin Creally | Revision:

Drawing Number: **2021-PD-TC-011**