



Site Layout
Not to Scale



Greenfield Road, Sutton, Co. Dublin.
Site Location Map
Not to Scale

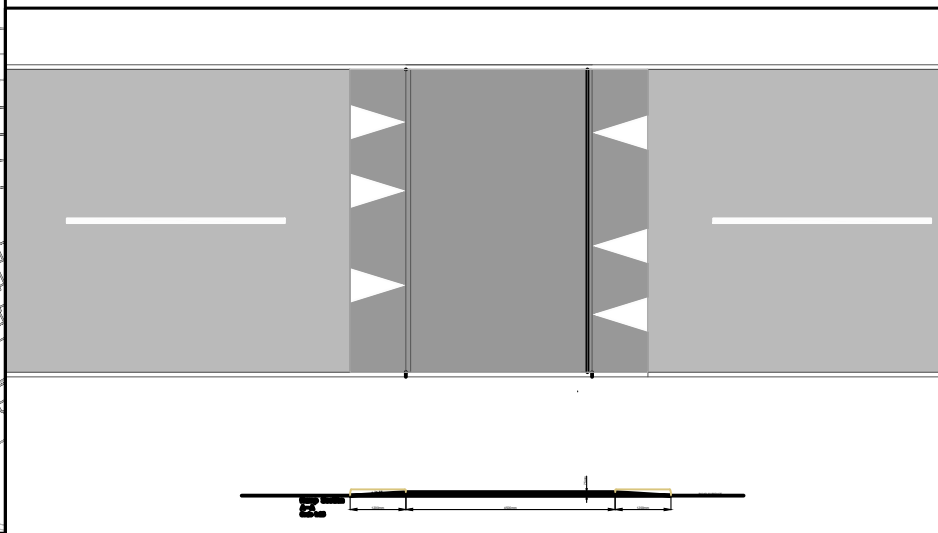

Bus Friendly Ramp
Not to Scale

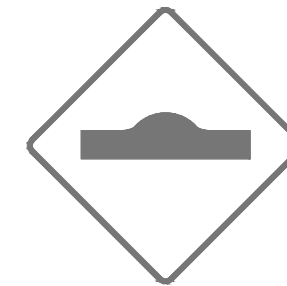

Road Signage
Not to Scale

© Ordnance Survey Ireland. All Rights Reserved.
© Licence number 2017/24/CCMAIFingalCountyCouncil

Fingal County Council
Operations Department

Traffic Section

Traffic Management
Scheme 2021

PUBLIC DISPLAY
PROPOSED TRAFFIC CALMING SCHEME
- GREENFIELD ROAD, SUTTON, CO. DUBLIN.

Comhairle Contae Fhine Gail
Fingal County Council

Roinn na nOibríochtaí
Operations Department



Traffic Section – Civic Offices, Grove Road,
Blanchardstown, Dublin 15. ☎(01) 8905000 ✉ roads@fingal.ie

Director of Services: Mary T. Daly Date: March 2021

Senior Engineer: Karen A. Gallagher Scale : NTS

Senior Exec. Engineer: Paul Graham Drawn by: cof

Project Engineer: Ben O'Regan Revision:

Drawing Number: **2021-PD-TC-010**