


Ballymastone Recreational Hub

Images of:

Ball Stop Netting

Weld Mesh Fencing

Floodlight

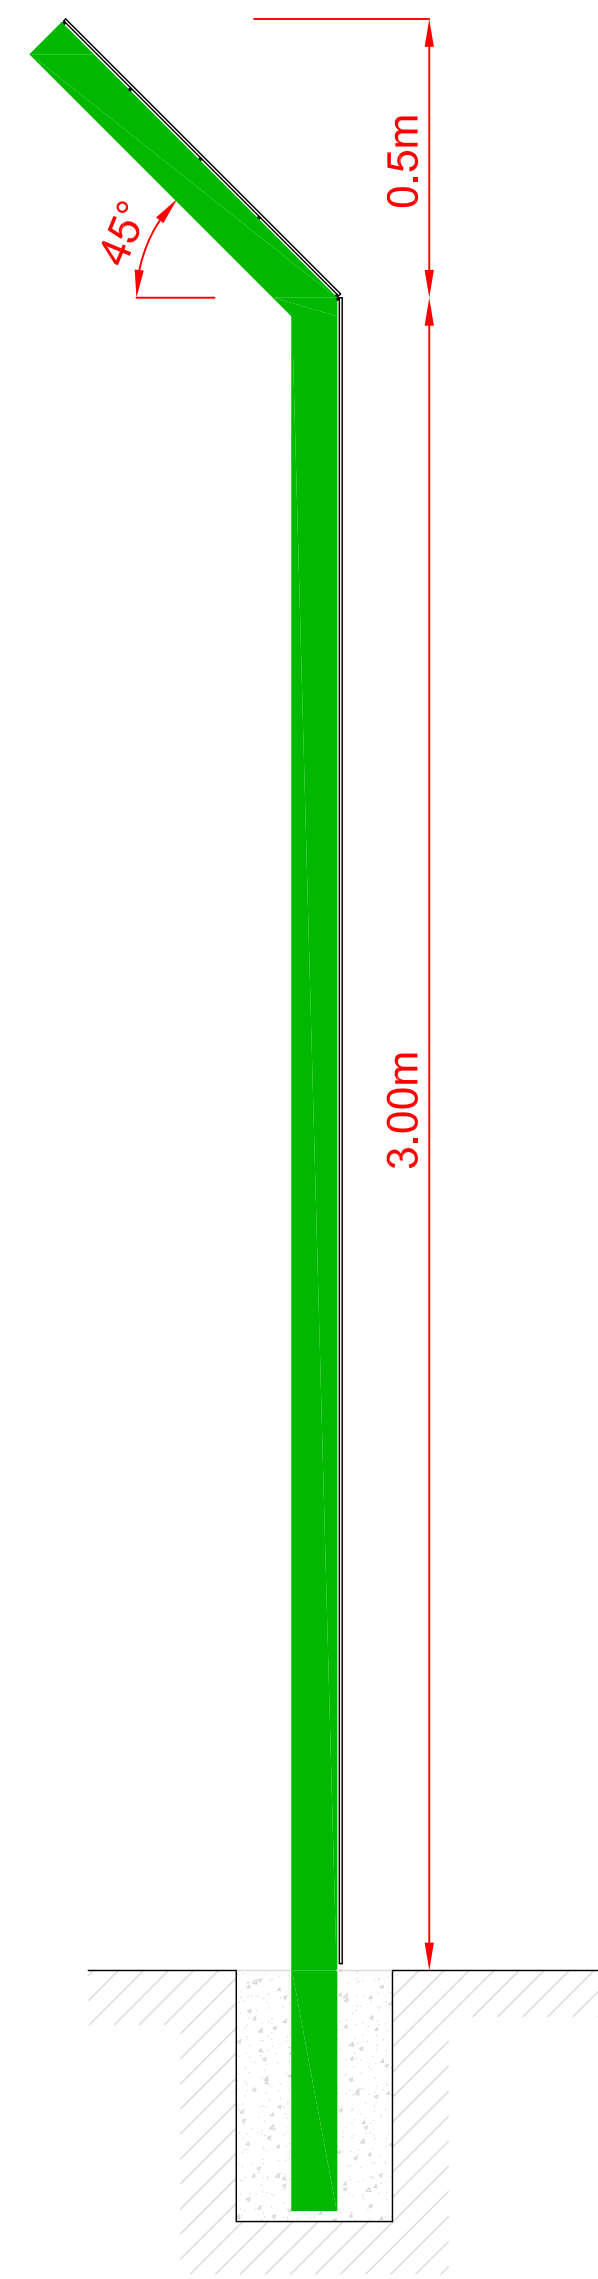

Section
Weld Mesh Fencing.



Ball Stop Netting.



Weld Mesh Fencing.



Floodlight.

Fingal County Council,
Planning & Strategic Infrastructure
Department,
Parks & Green Infrastructure Division,
County Hall,
Swords.

Matthew McAleese
Director of Services

Kevin J. Halpenny
Senior Parks Superintendent

Index No.: P8_5863_12
Date: 28th May, 2021