

Ballymastone Recreational Hub



Summary of Proposed Works


- ☒ 8 Lane, 400 Metre All-Weather Running Track
- ☒ All-Weather Sports Pitch
- ☒ Bleacher Stands
- ☒ Carpark (191 Spaces)
- ☒ Playground
- ☒ Skatepark
- ☒ 16 No. Floodlights
- ☒ 1.5m High Fence around All-Weather Track
- ☒ Associated Path Network
- ☒ Earth Berms

Fingal County Council,
 Planning & Strategic Infrastructure Department,
 Parks & Green Infrastructure Division,
 County Hall,
 Swords.

Matthew McAleese
 Director of Services

Kevin J. Halpenny
 Senior Parks Superintendent

Index No.: P8_5863_10
 Date: 29th June, 2021
 Scale 1:500 @ A0

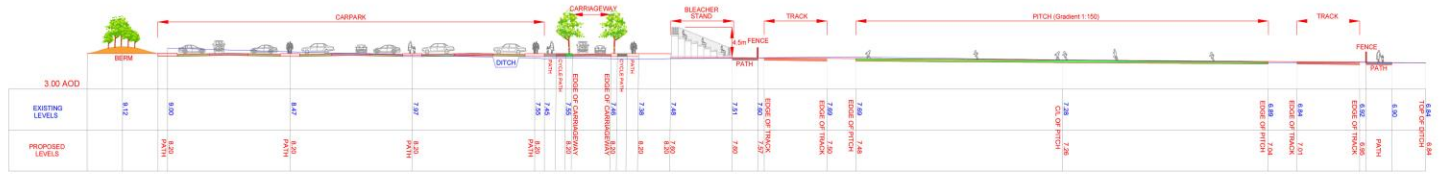

SECTION A - A1

SCALE 1:250