




KEY PLAN

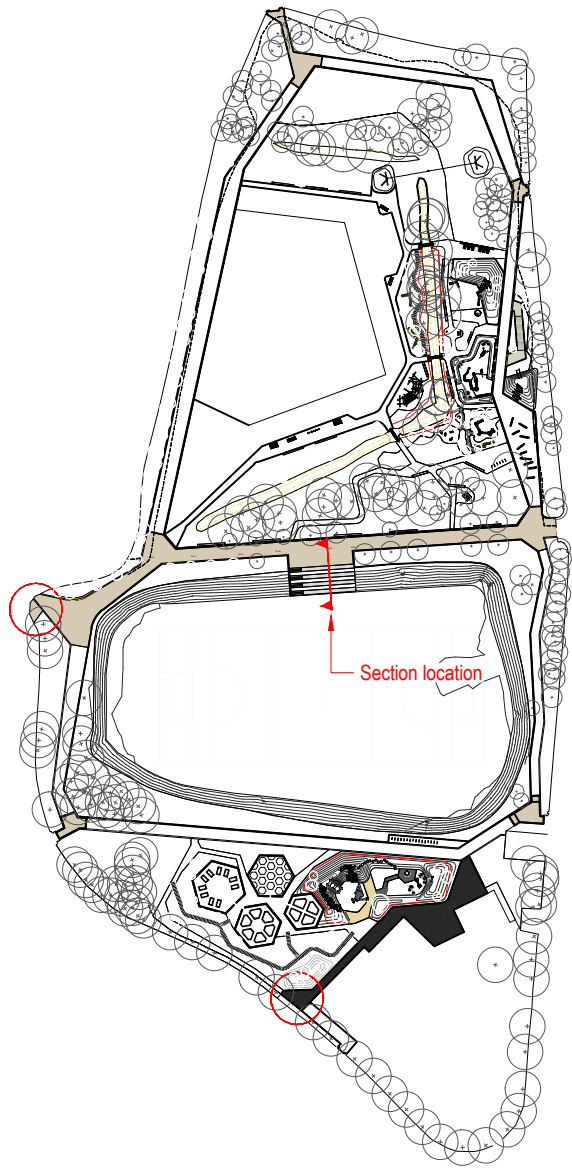

Existing tree planting

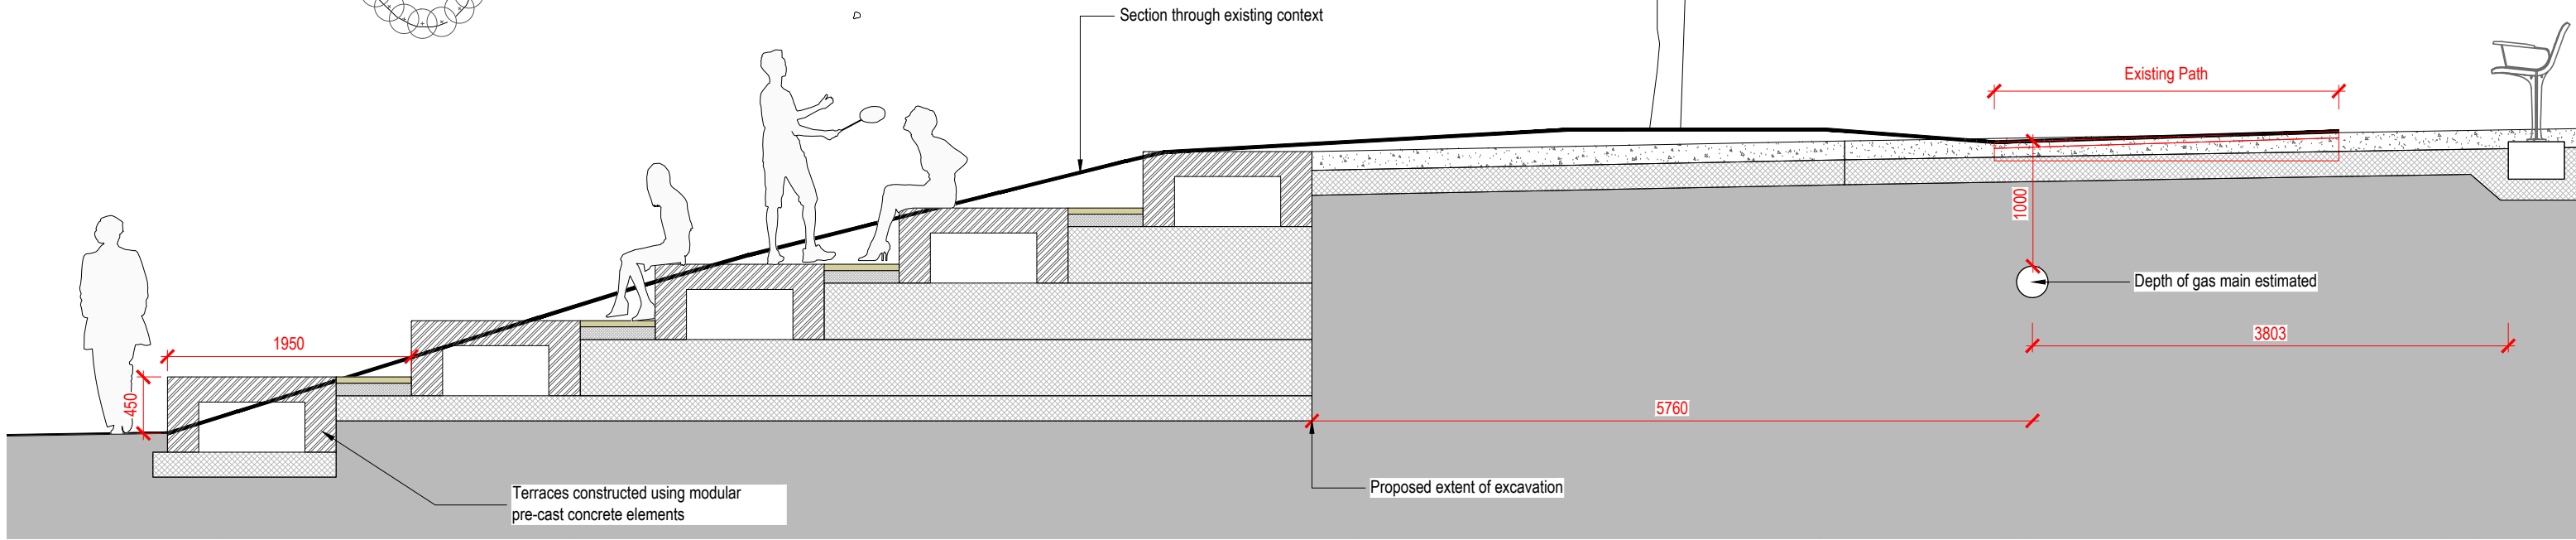

 <p>ait urbanism + landscape</p>	<p>3rd Floor Newmarket House, Newmarket Square, Dublin 8 Ireland t: + 353 86 1739522 www.ait-place.ie</p>	<p>ISSUE STATUS: PLANNING</p>		
		<p>DRAWING NO: 20FG04-L-DR-240</p>	<p>REVISION: -</p>	
<p>CLIENT: Fingal County Council</p>	<p>PROJECT: Proposed Lanesborough Park Development Project</p>	<p>DRAWN BY: GF</p>	<p>1st ISSUE: 09.06.2021</p>	<p>NORTH</p>
<p>DRAWING: Section</p>	<p>PROJECT NO: 20FG04</p>	<p>SCALE: 1:50</p>	<p>SHEET SIZE: A1</p>	<p>CHECKED BY: ME</p>