

PERIMETER FOOTPATH DRAINAGE / scale 1:20

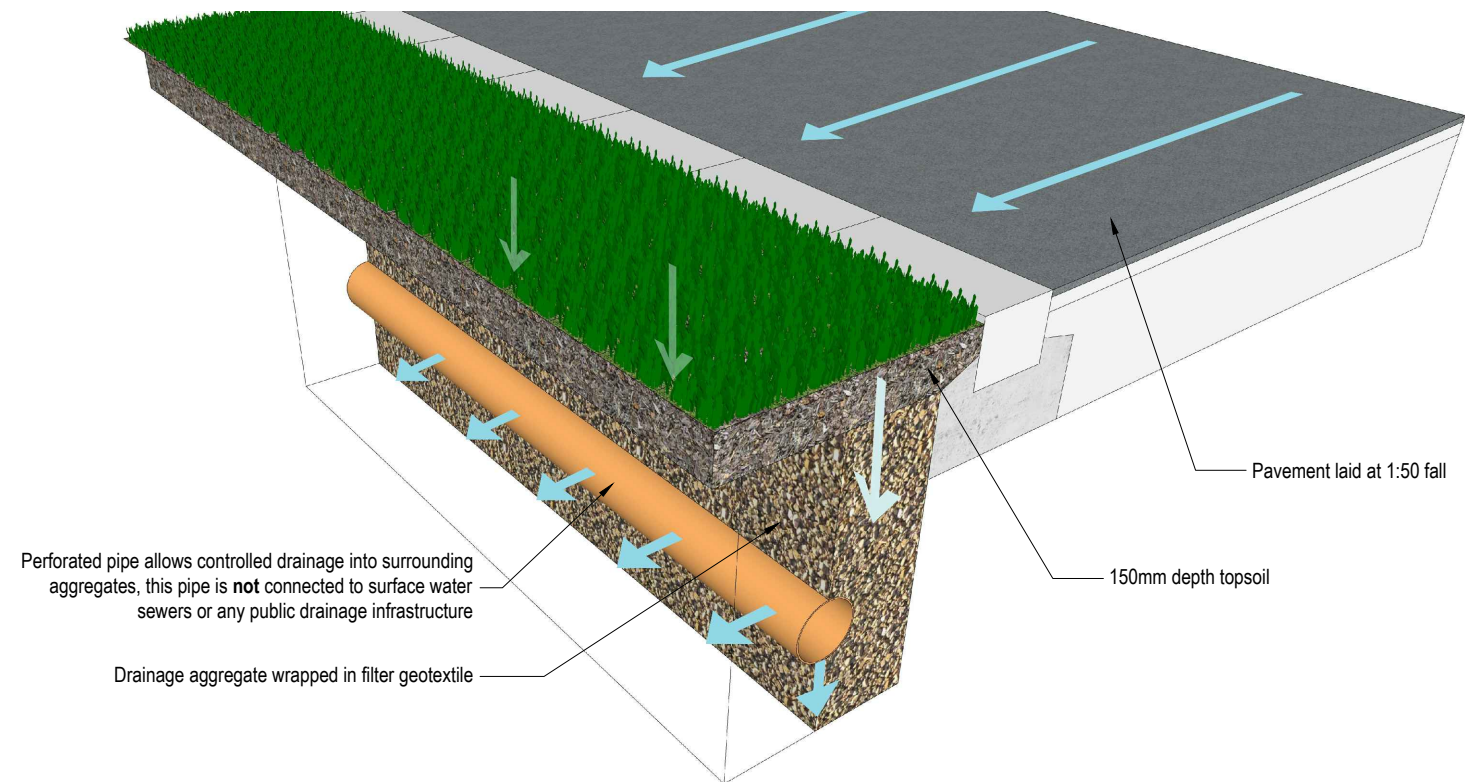


ILLUSTRATION OF PROPOSED DRAINAGE METHOD

| | | | | |
|---|---|--------------------------------|---|--------------------------|
|  | 3rd Floor Newmarket House, Newmarket Square, Dublin 8 Ireland t: + 353 86 1739522 www.ait-place.ie | | ISSUE STATUS: PLANNING | |
| | CLIENT: Fingal County Council | | DRAWING NO: 20FG04-L-DR-241 | REVISION: - |
| PROJECT: Proposed Lanesborough Park Development Project | | DRAWN BY: GF | 1st ISSUE: 05.08.2021 | NORTH |
| DRAWING: Footpath Drainage Sections | | PROJECT NO: 20FG04-L | SCALE: 1:20 | SHEET SIZE: A3 |
| | | | | CHECKED BY: ME |