

SECTION 01 / scale 1:20



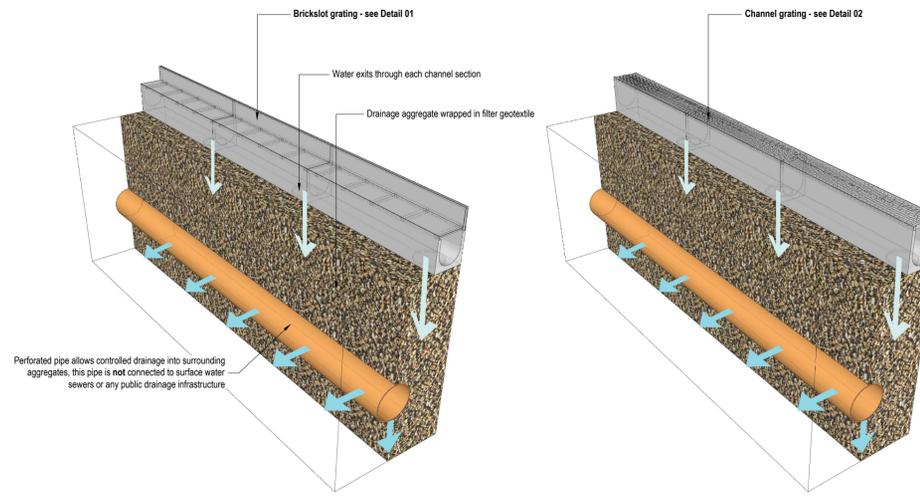


ILLUSTRATION OF PROPOSED DRAINAGE METHOD

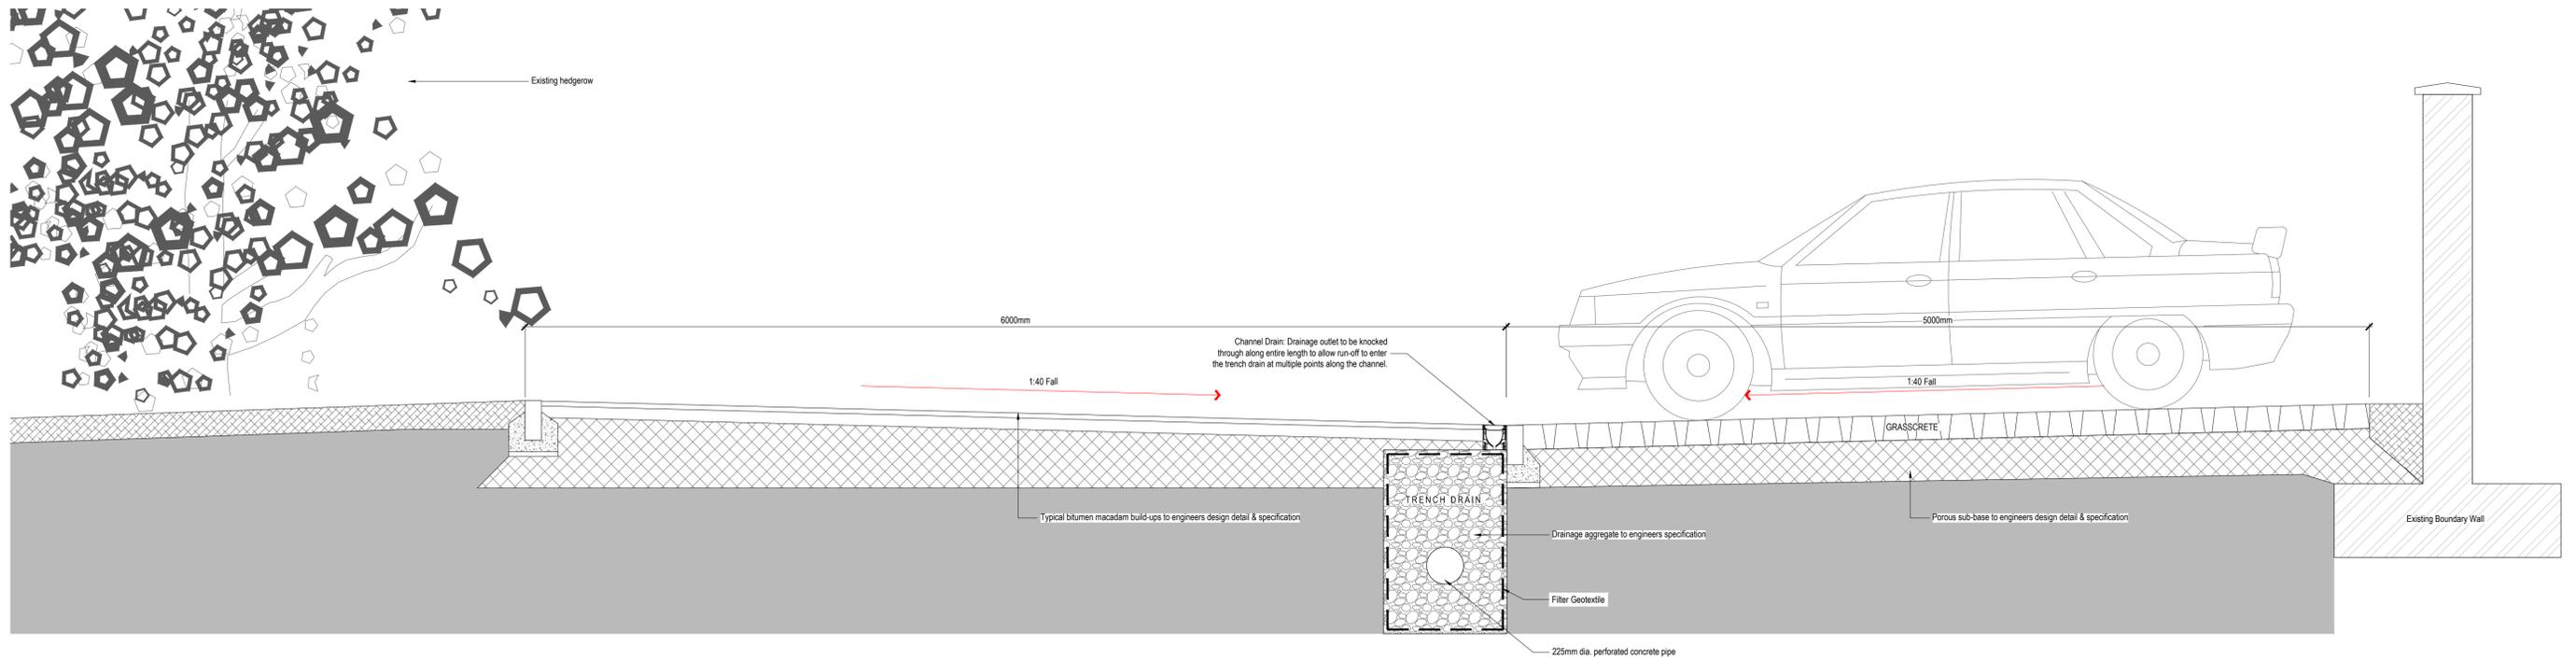

SECTION 02 / scale 1:20

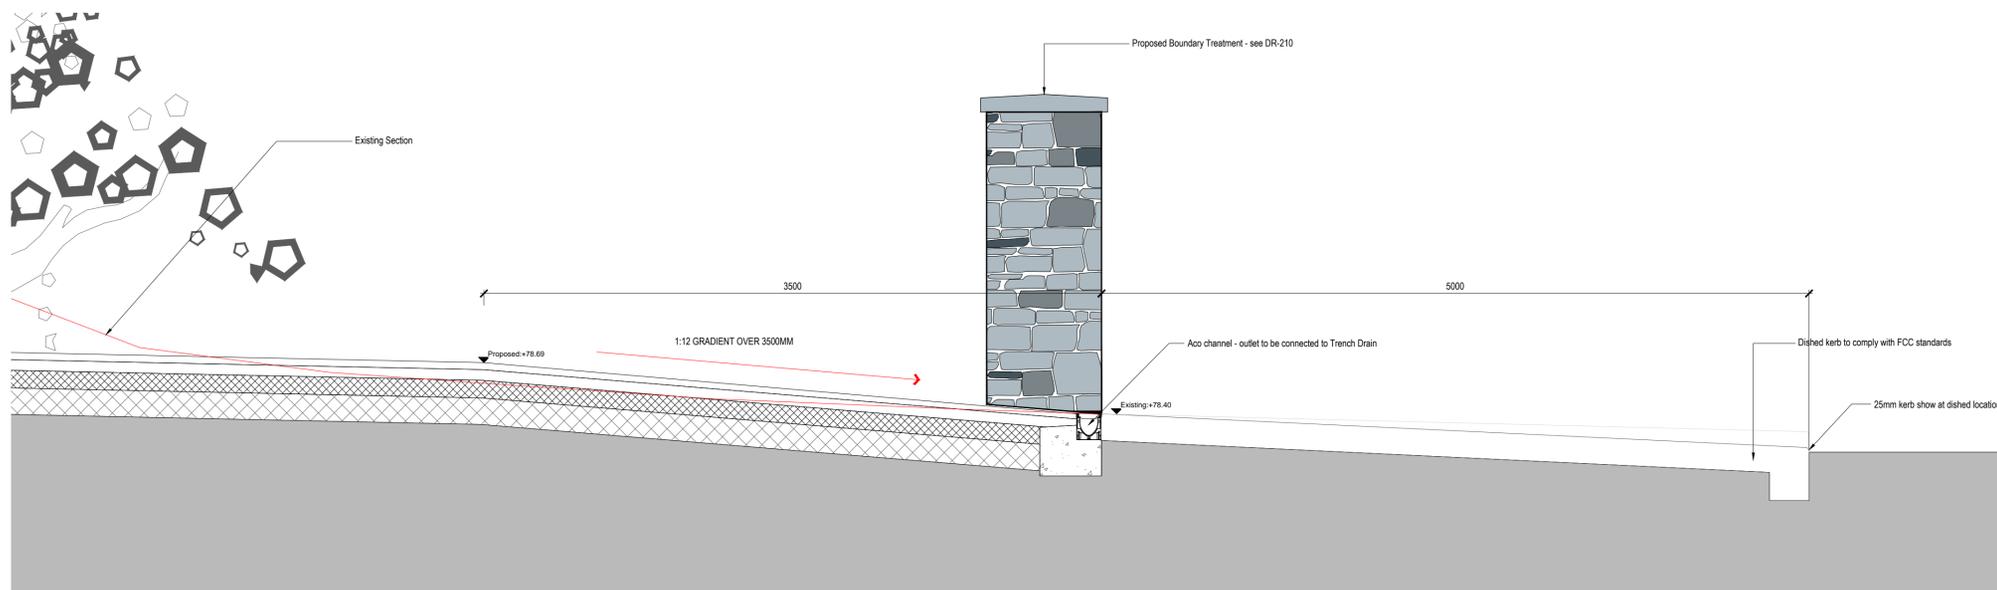

SECTION 03 / scale 1:20

KEY PLAN

