

SCALE 1:250

**LEGEND**

**ARBORICULTURAL IMPACT**


TREES TO BE RETAINED

TREE PROTECTION

SITE BOUNDARY


Drawing to be interpreted with reference to Arboricultural Assessment & Impact document.

HERRAS FENCING OR SIMILAR APPROVED

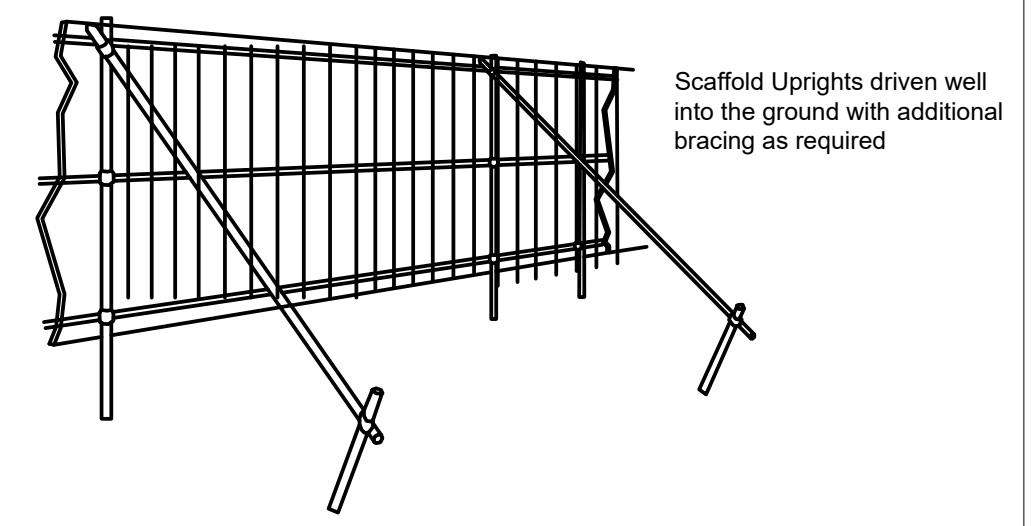

Scaffold Uprights driven well into the ground with additional bracing as required

**TREE PROTECTION DETAIL:  
HERRAS FENCING OR SIMILAR APPROVED**

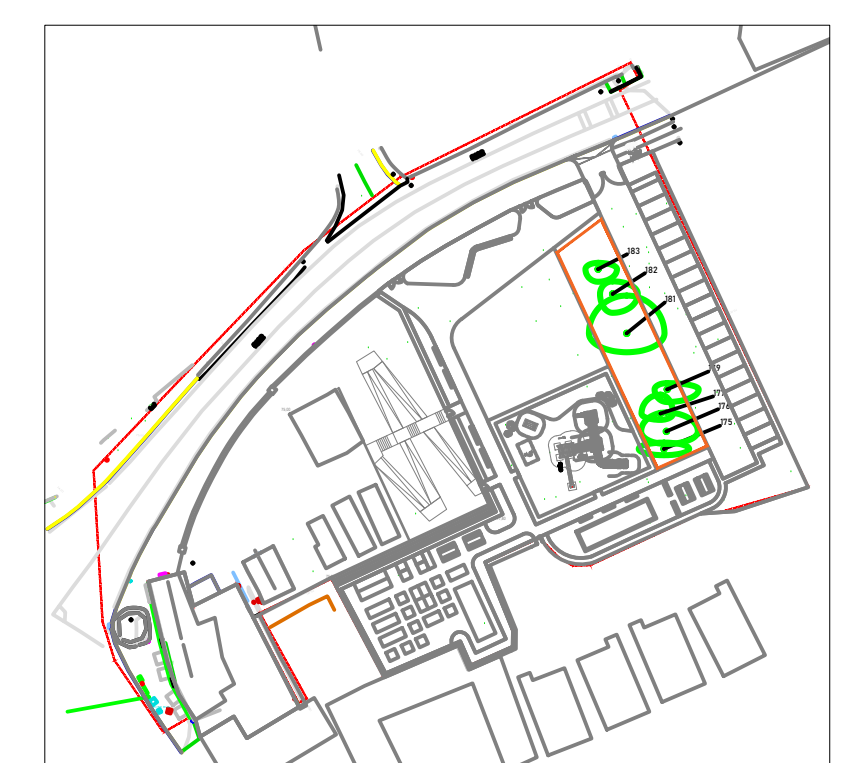

SCALE 1:1200

REV	DATE	DESCRIPTION



**CMK**  
Horticulture & Arboriculture

CLIENT: FCC	PROJECT: SEAMUS ENNIS ARTS CENTRE	JOB NO. TNAU001
DRAWING: TREE PROTECTION	DATE: 28-06-21	SCALE: AS SHOWN
DRAWN BY: Ciaren Kabbing	CK INITIALS	REVISION:
NOTES <small>On Site Only - Use Figure Dimensions Only Not for Construction Purposes unless Specifically Marked</small>		
© THIS DRAWING IS COPYRIGHT OF CMK HORTICULTURE & ARBORICULTURE STATUS: PLANNING		