


Copyright : All creative artwork, landscape symbology, text, legends, specifications, descriptions and illustrations used in our drawings and reports are the intellectual property of **ait** urbanism + landscape ltd. and are not to be reproduced by others.

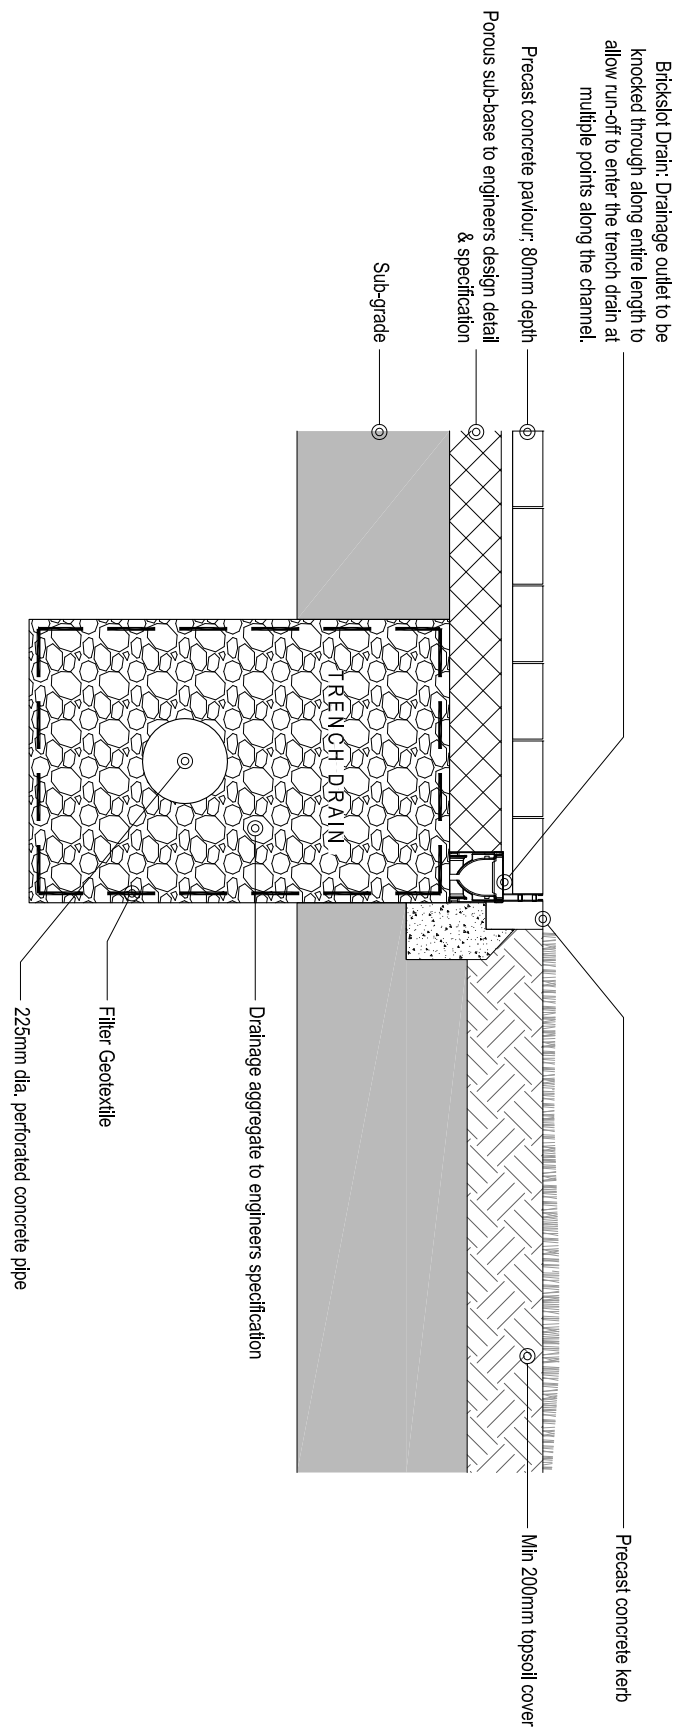

SECTION 01 / scale 1:20


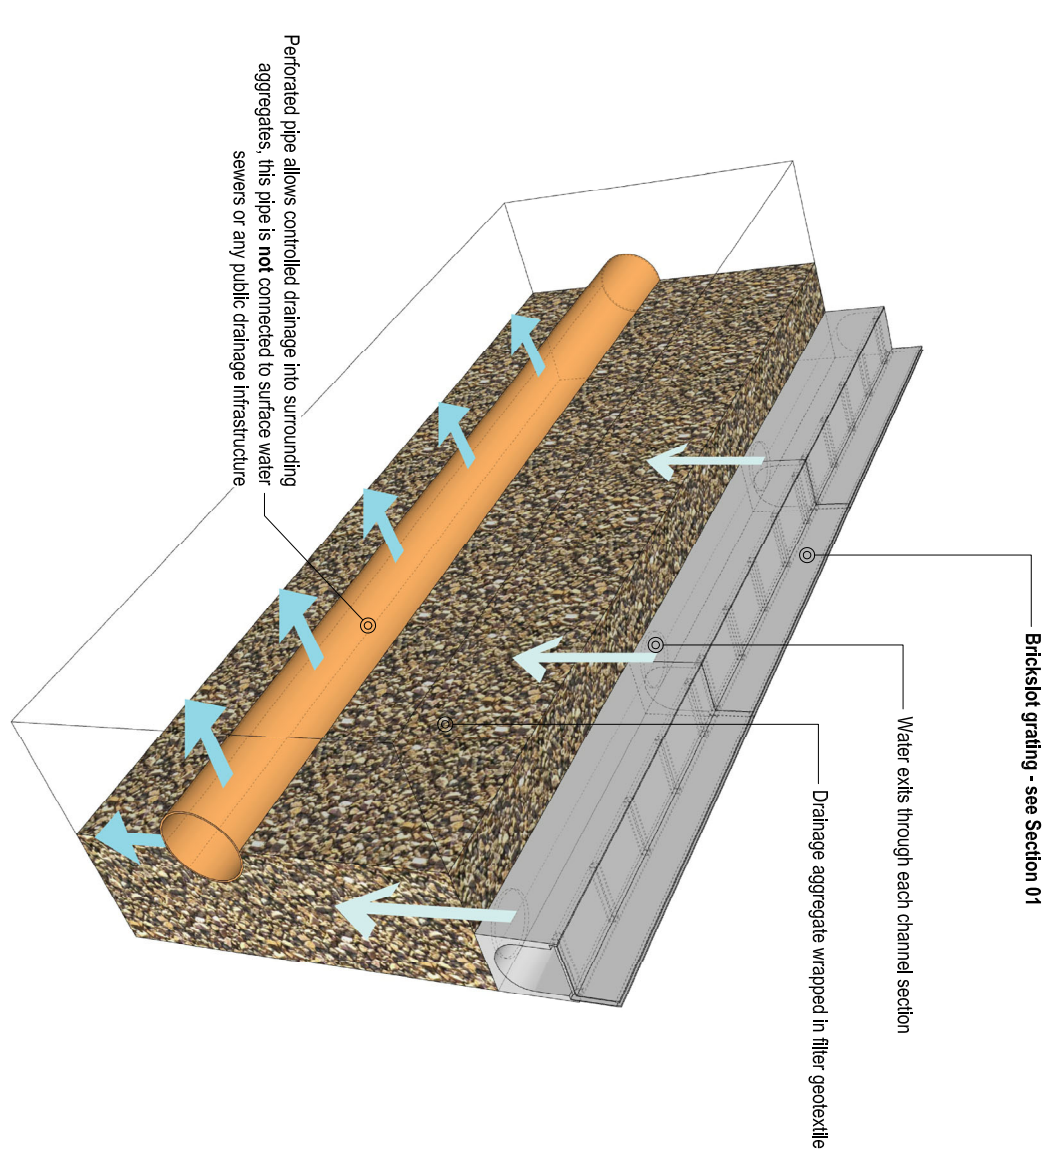


ILLUSTRATION OF PROPOSED DRAINAGE METHOD

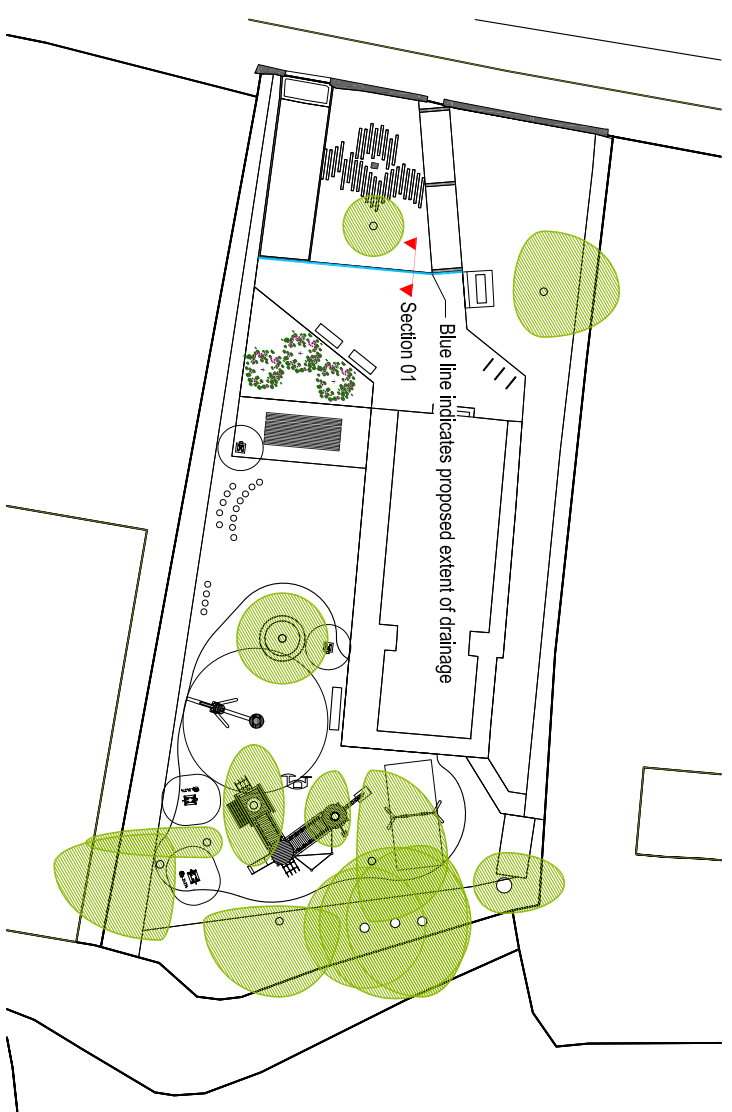

KEY PLAN

 <b>urbanism + landscape</b>		3rd Floor Newmarket House, Newmarket Square, Dublin 8 Ireland t: + 353 86 1739922 www.ait-ltd.co.ie	
<b>CLIENT:</b> FINGAL COUNTY COUNCIL		<b>ISSUE STATUS:</b> <b>PLANNING</b>	
<b>PROJECT:</b> Proposed Public Play Space Project at Garristown Library		<b>DRAWING NO.:</b> 20FG04-G-DR-240	<b>REVISION:</b> -
<b>DRAWING:</b> Hard Landscape Drainage	<b>DRAWN BY:</b> GF	<b>1st ISSUE:</b> 25.08.2021	<b>CHECKED BY:</b> NORTH
	<b>SCALE:</b> 1:20	<b>SHEET SIZE:</b> A3	<b>CHECKED BY:</b> GF