


NOTES

- GENERAL
- 1) THESE DRAWINGS TO BE READ IN CONJUNCTION WITH ALL RELEVANT HAYES HIGGINS ENGINEERING DRAWINGS AND SPECIFICATIONS.
 - 2) DO NOT SCALE. USE FIGURED DIMENSIONS ONLY.

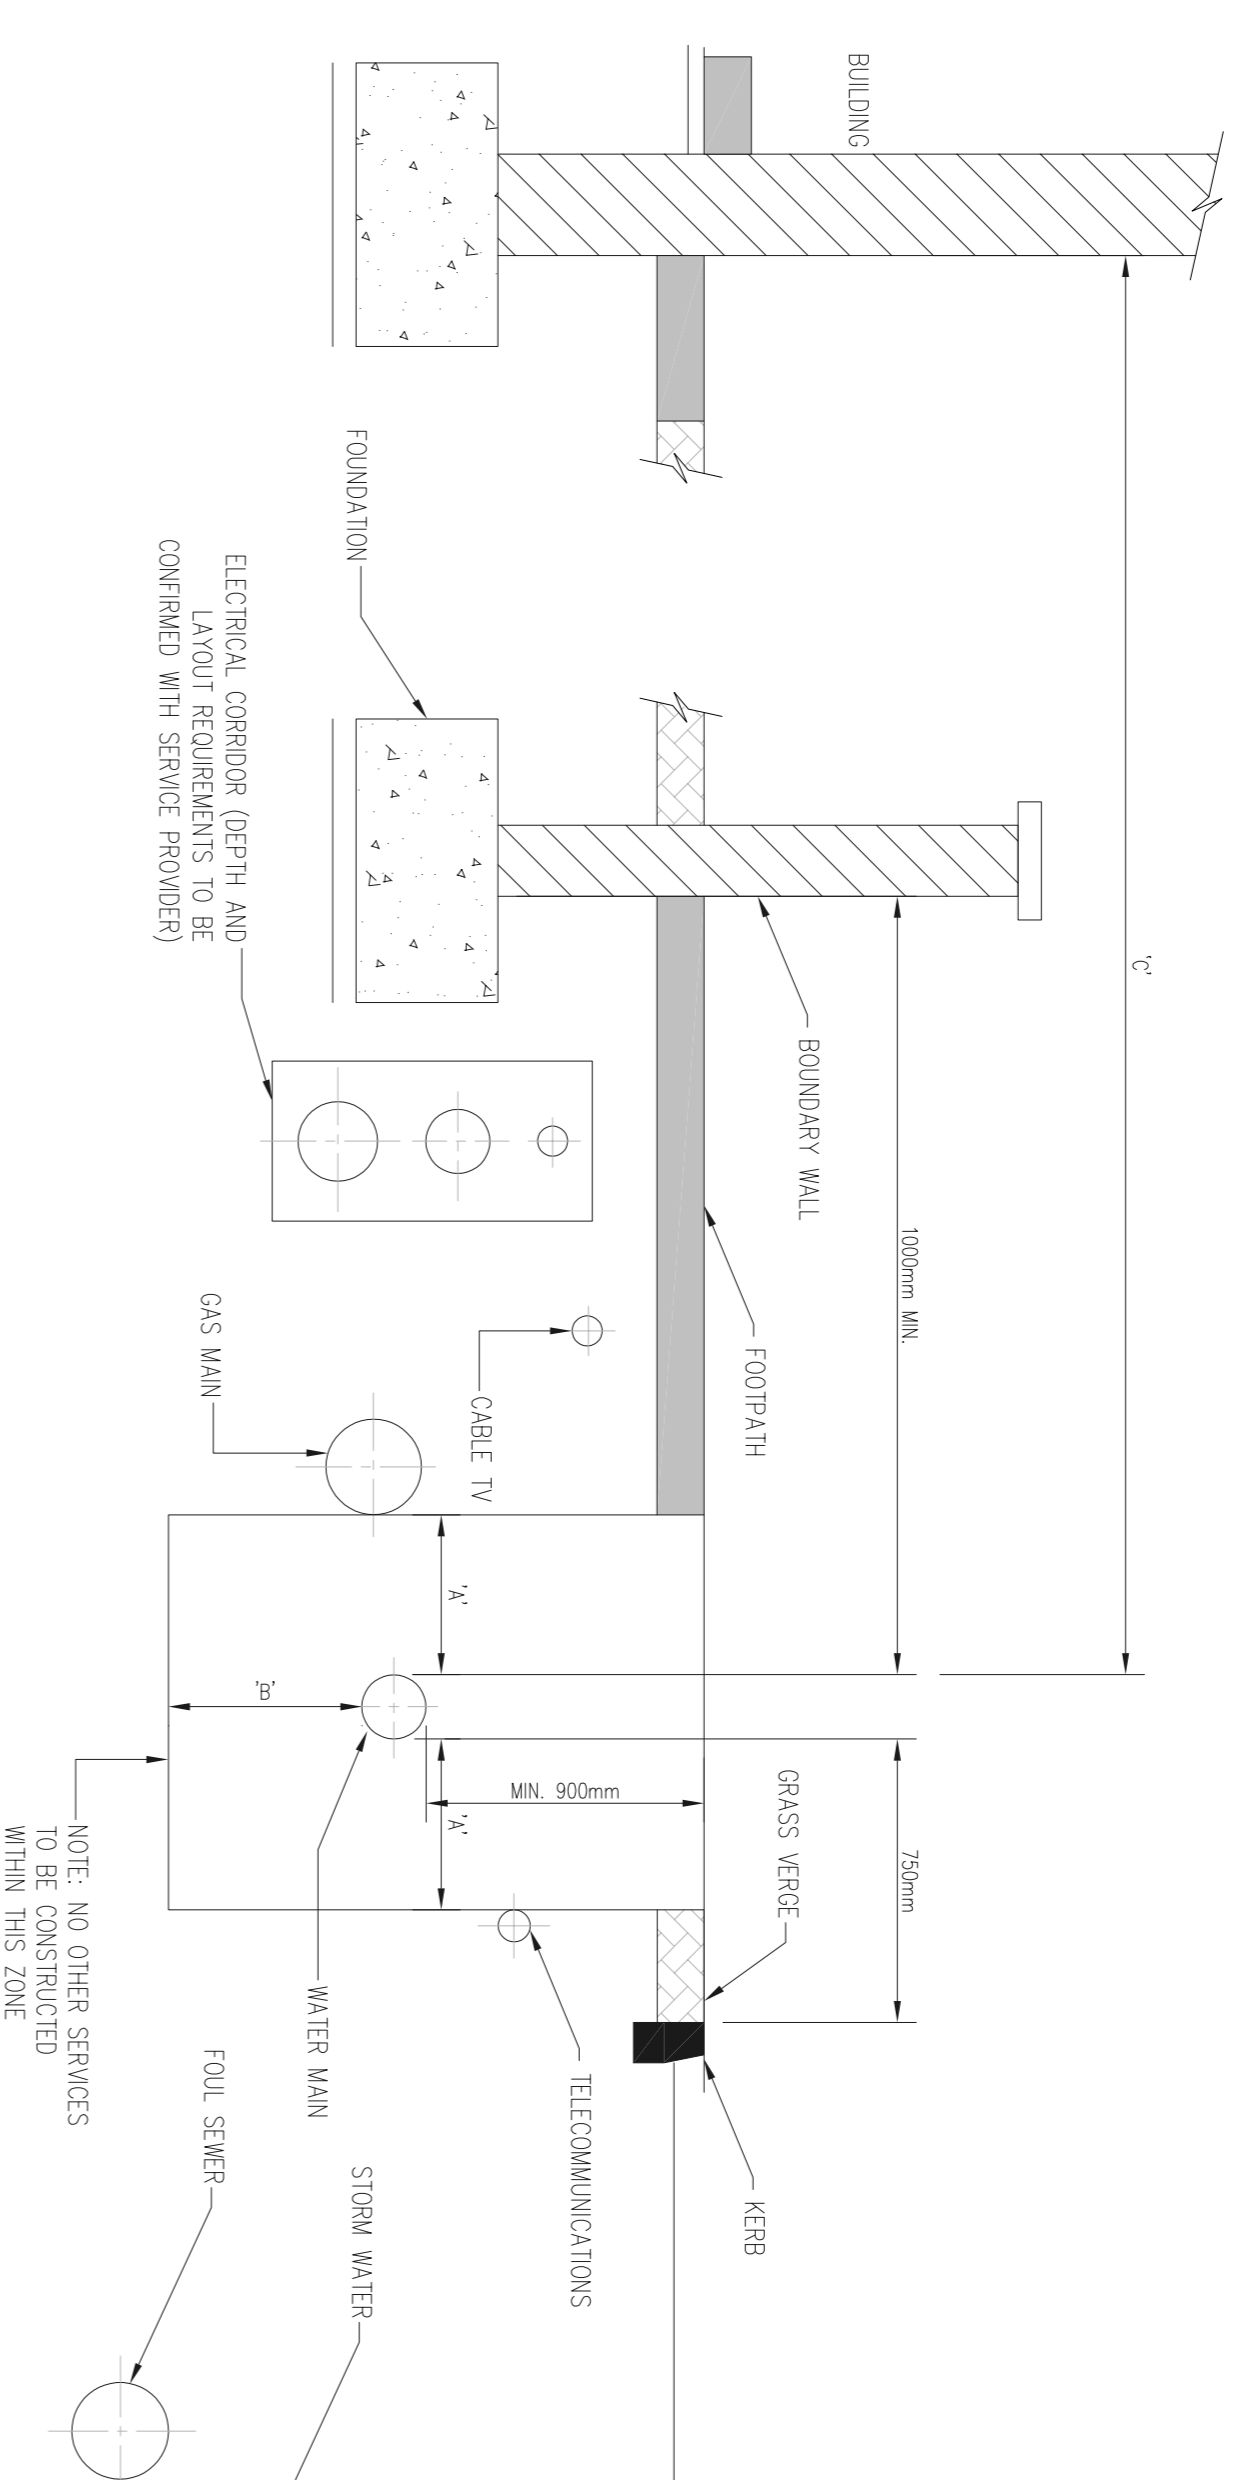


DIAMETER (mm)	'A' (mm)	'B' (mm)
< 300	300	300
300 - 450	500	500
> 450	3000	500

DIAMETER (mm)	'C' (mm)
≤ 150	3000
200 - 600	5000
> 600	8000


DETAIL 09 – TYPICAL SERVICE LAYOUT INDICATING SEPARATION DISTANCES

NOTE: THIS DETAIL APPLIES TO WHERE THE FINISHED SURFACE IS EITHER UNBOUND (GRASS, VERGE), BRICK PAVING OR MACADAM AND TO SLOTTED CURBS. IT IS THE RESPONSIBILITY OF THE CLIENT TO SPECIFY THE TYPE OF THE BOUNDARY BOX.

PLAN (CONCRETE SURROUND TO BOUNDARY BOX COVER) SCALE 1:20

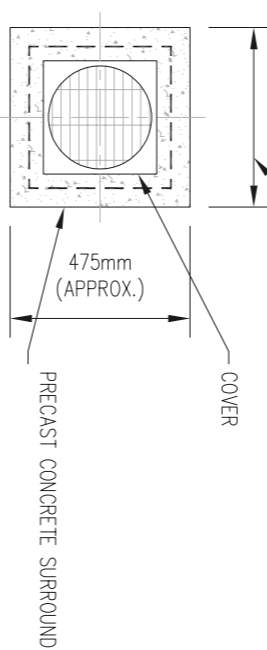

SECTION (CUSTOMER CONNECTION AND BOUNDARY BOX) SCALE 1:20

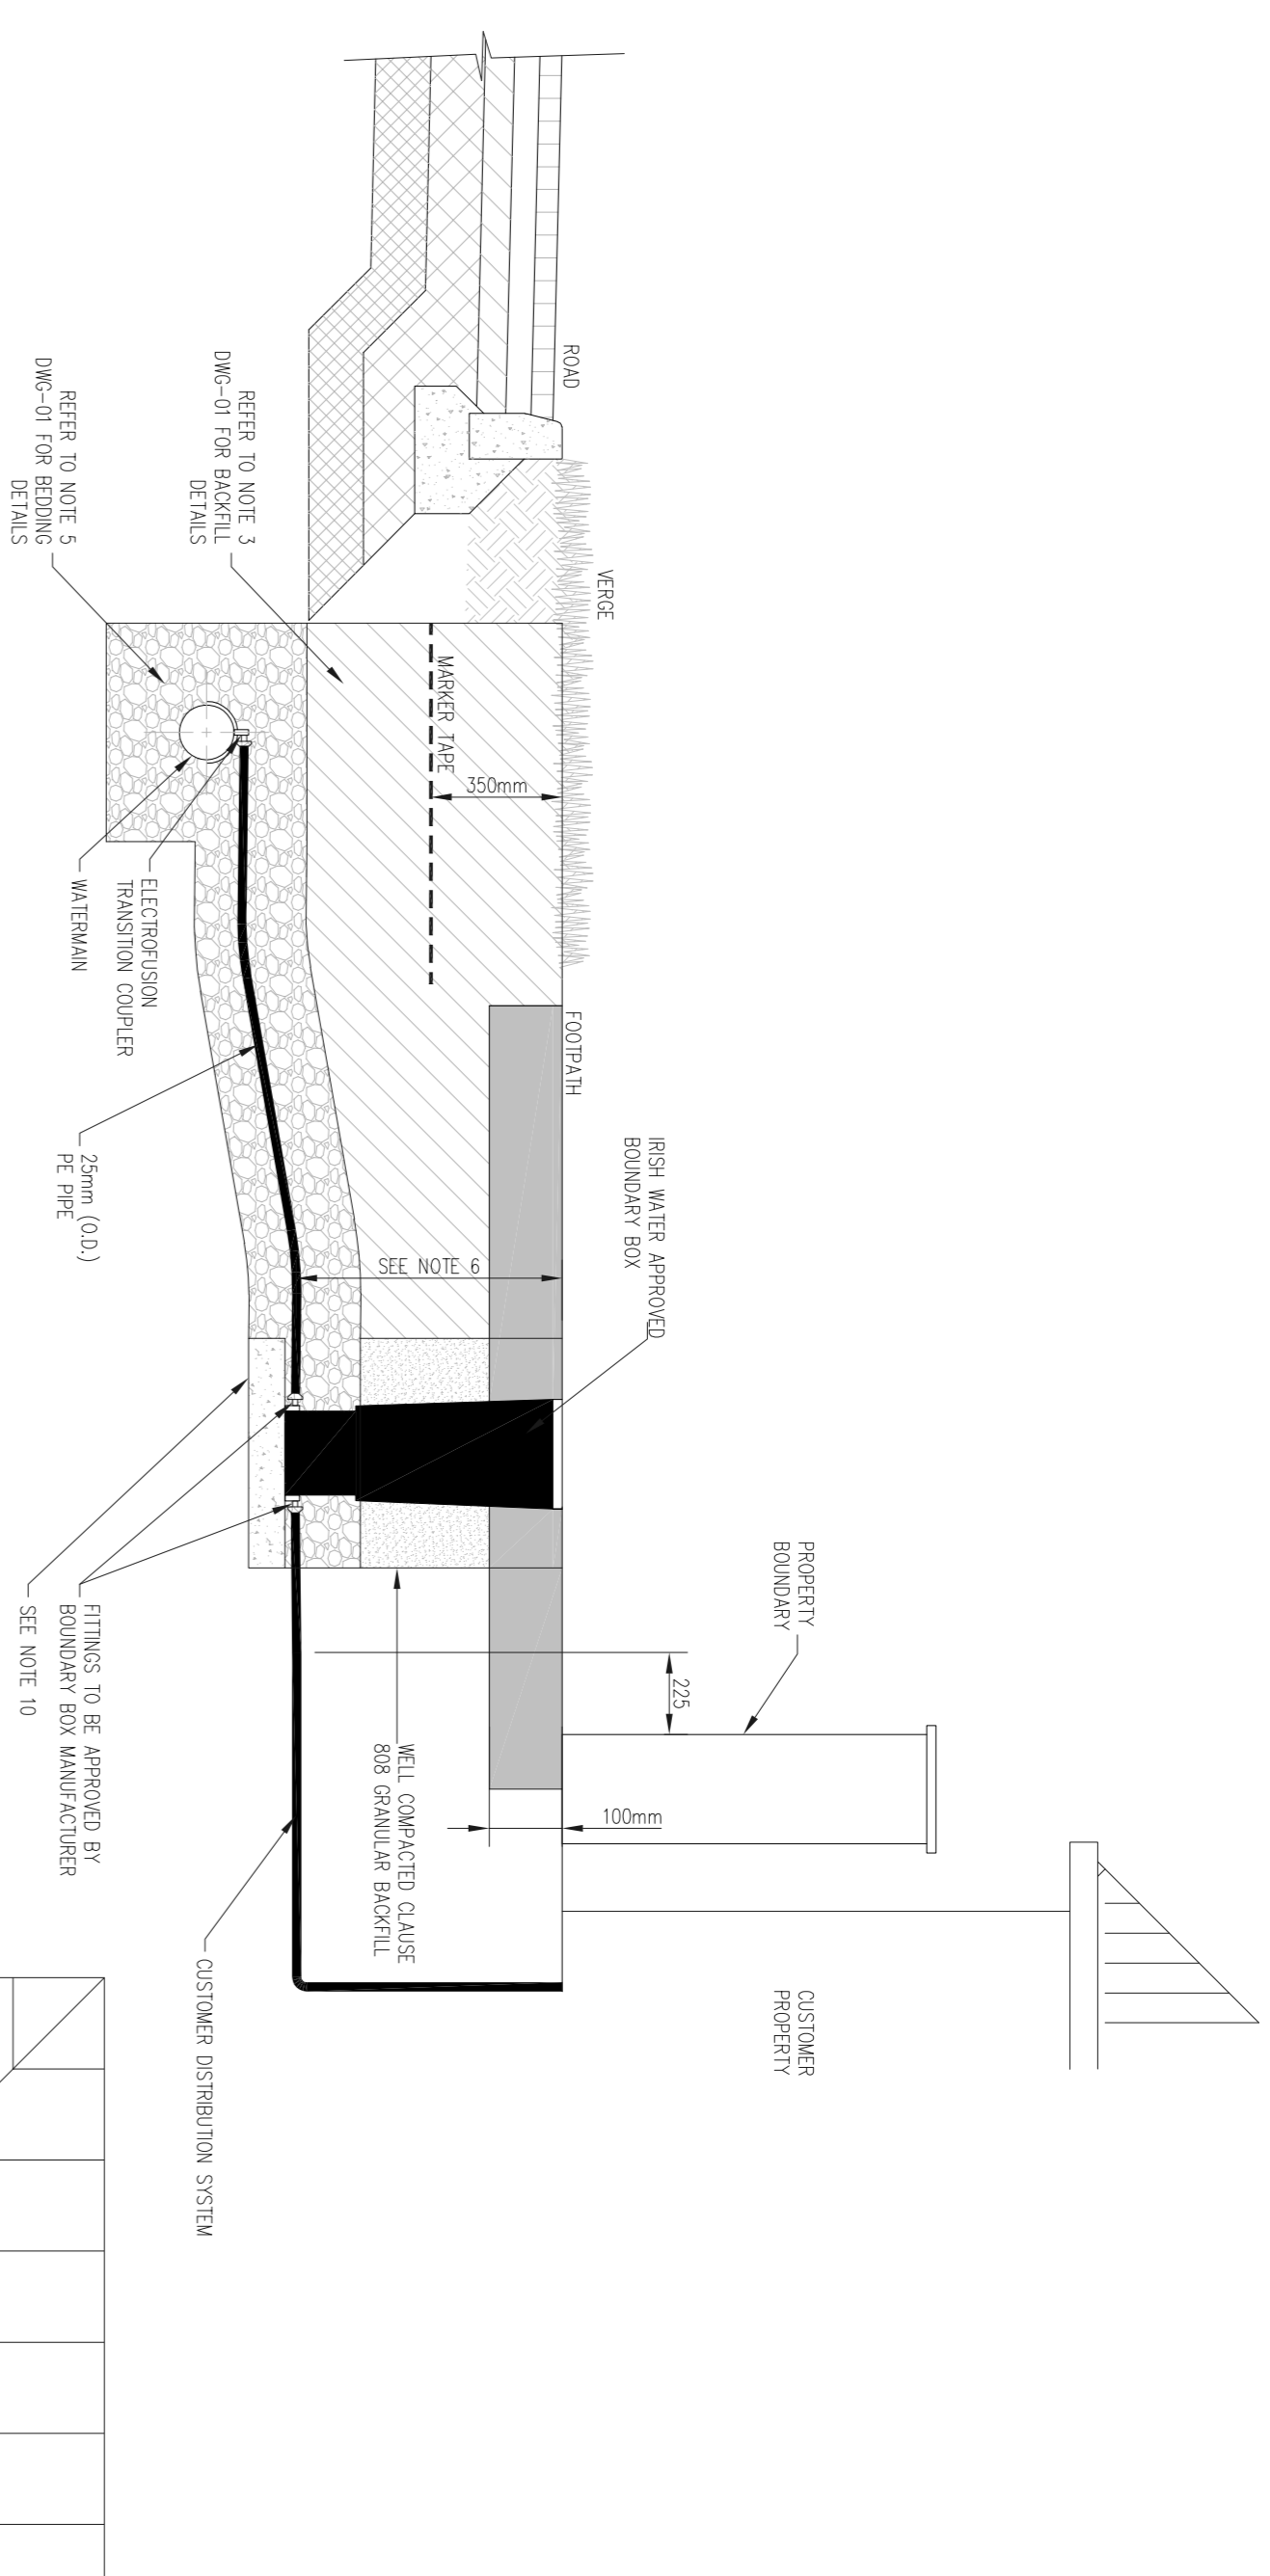


NOTE: PLACE BOUNDARY BOX IN FOOTPATH OR GRASS VERGE AS CLOSE AS POSSIBLE TO PROPERTY BOUNDARY BUT NOT WITHIN 225mm.

FOR POLYETHYLENE (PE) WATERMAIN ONLY SCALE 1:20

PLAN (CUSTOMER CONNECTION AND BOUNDARY BOX) SCALE 1:20

DETAIL 08 – CUSTOMER CONNECTION AND BOUNDARY BOX (25mm OD PIPE) SCALE 1:20

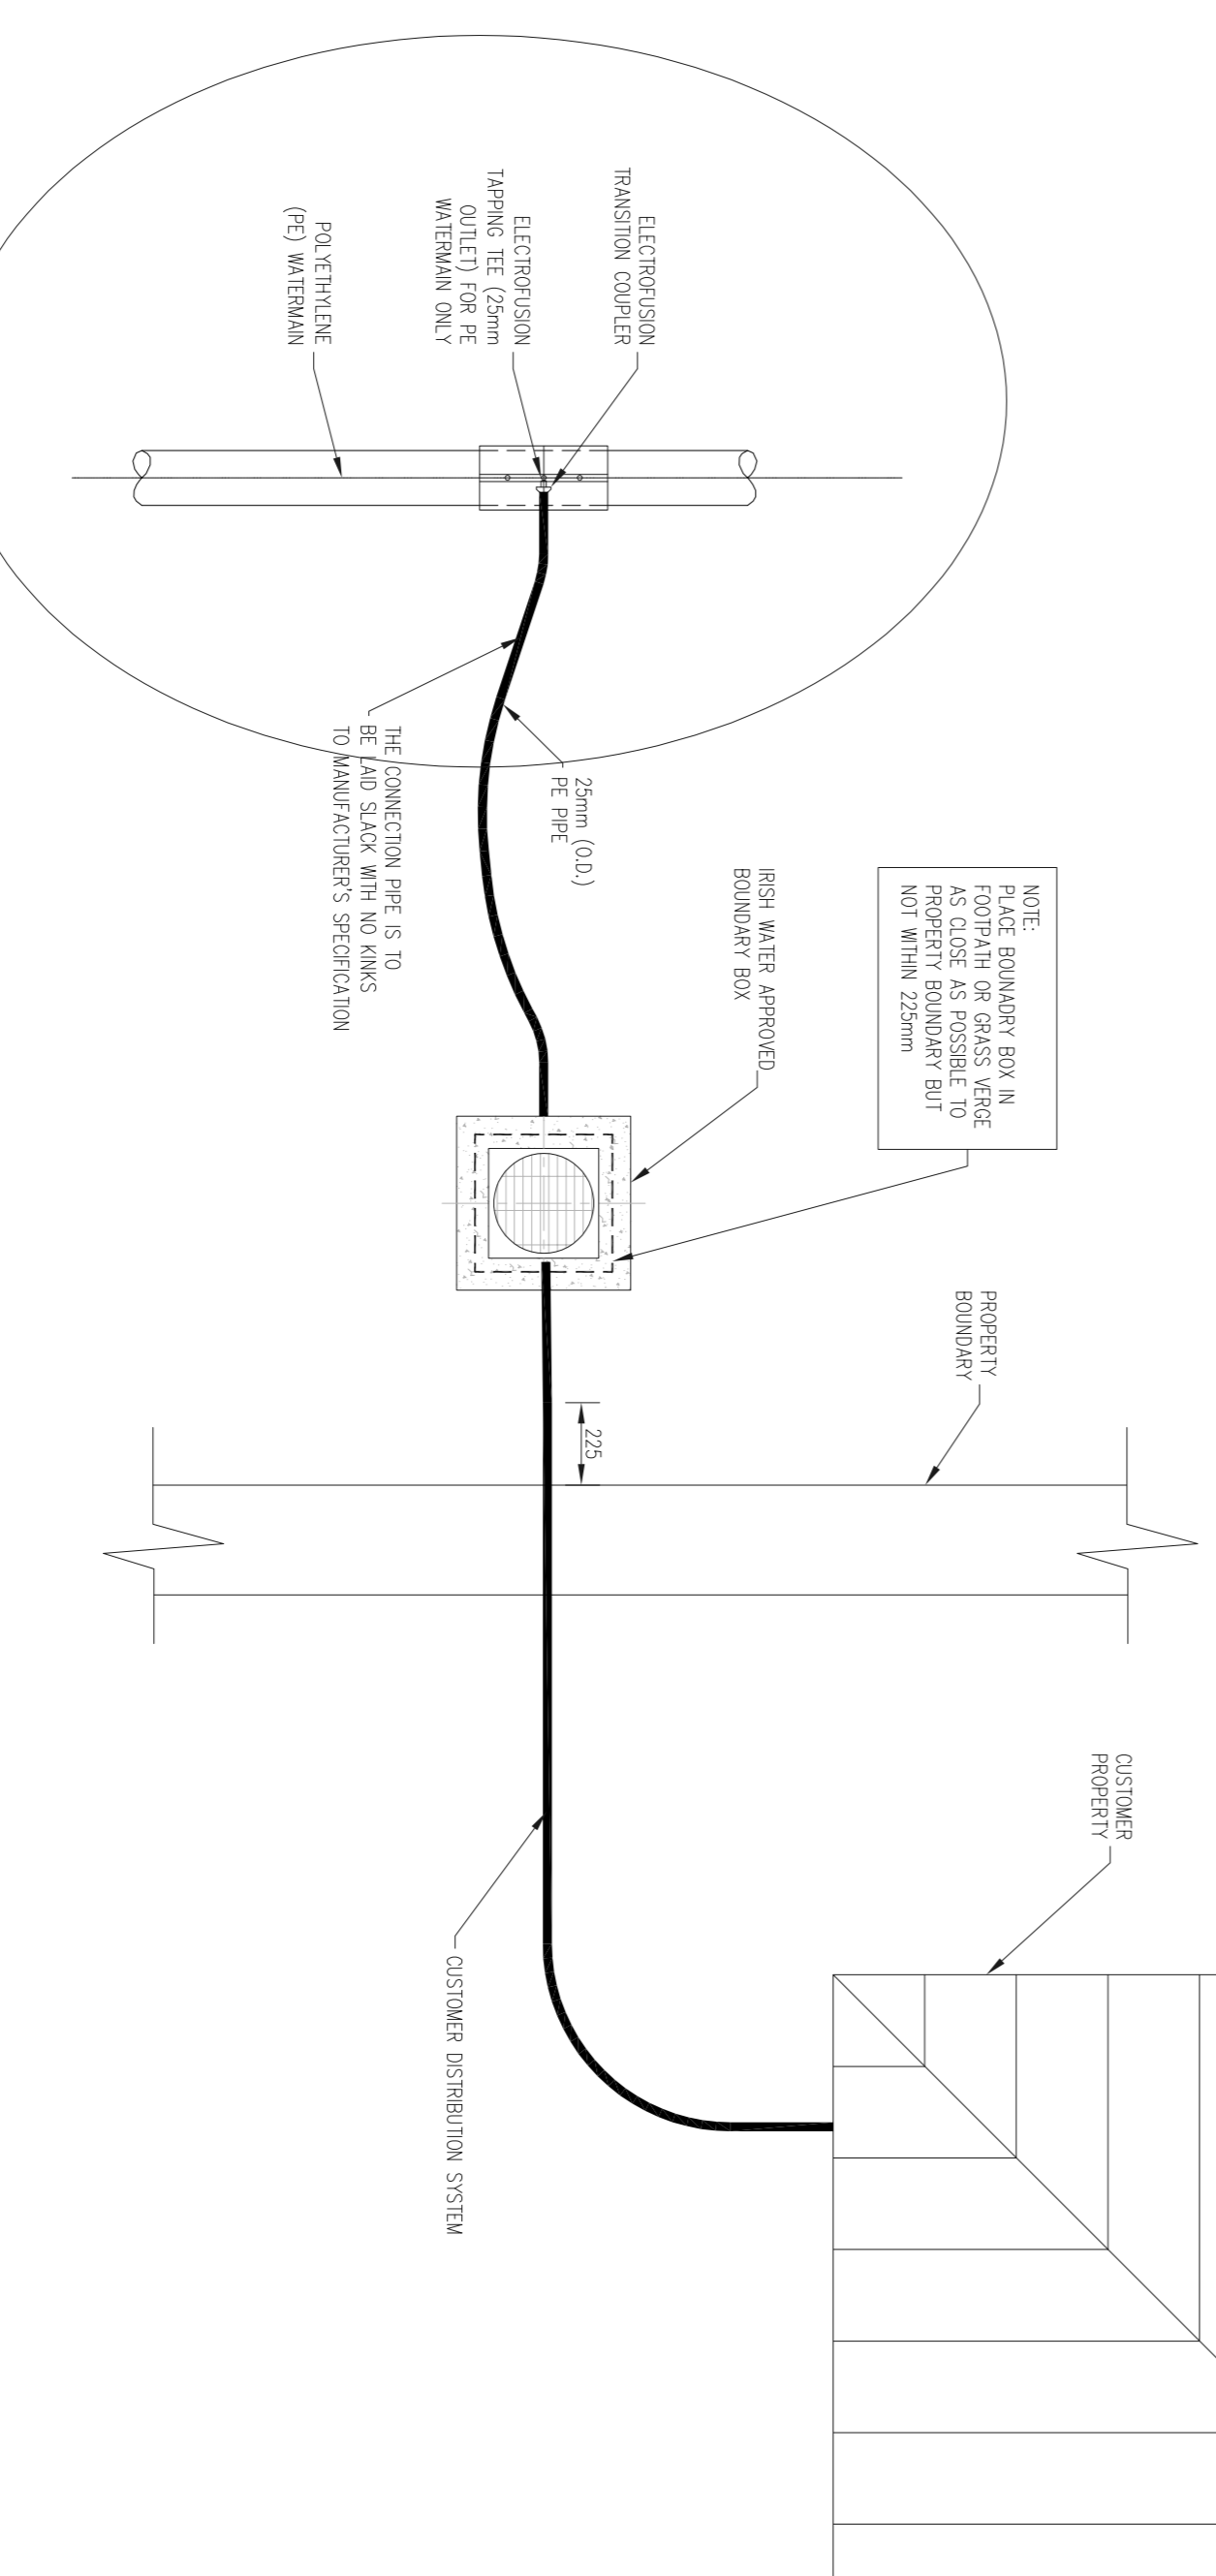

ISSUED	DATE	DESCRIPTION	BY	APP'D BY
P	23/02/21	ISSUED FOR PLANNING	DW	LW

PLANNING

CLIENT: TILATH HOUSING

PROJECT NAME: PROPOSED 31 HOUSING UNITS AT KILBOGUE LANE, LUSK

DRAWING NAME: IRISH WATER WATERMAIN DETAILS

SHEET 3 OF 4

PROJECT No.: 18D062

DRAWING No.	REVISION
04C	P

SCALE: 1:200

DATE DRAWN BY	CHECKED BY	APPROVED BY
DW	LW	DH

DATE: 19.05.2021

HAYES HIGGINS PARTNERSHIP

The Glass House, 11 Coke Lane
Smithfield, Dublin 7. Tel: 01 6612321
E-mail: admin@hayeshiggins.ie
Old House Lane, Kildenny, Tel: (056) 7764710
Email: info@higpa.ie