



	1200	1500	2500	2000	1750	17000	2750	2300	1200	500	2500	530	4400	3200	1200	
House	Hedge	Grass verge	Pedestrian path	Grass lawn	Bulb planting	Amenity open space	Pedestrian Path	Raised concrete platform	Seating area	Tree planting in bulb planting	Pedestrian path	1203	House			

SECTION A-A1- SCALE 1:100 @ A1

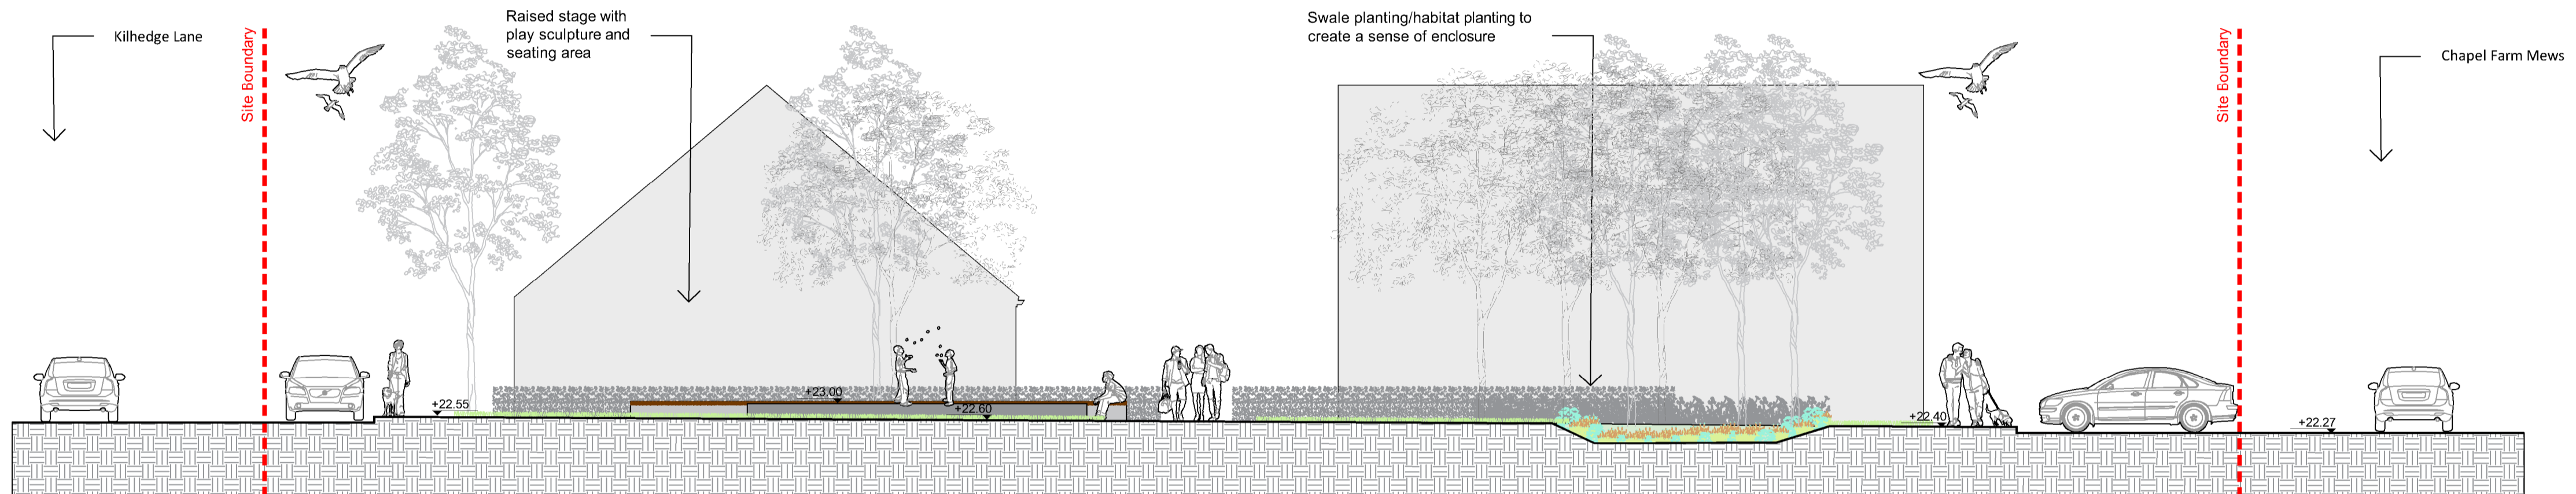


	2500	1815	15000	3600	6650	6200	2517	1800	5000	
Kilhedge Lane	Car parking	Footpath	Amenity open space	Pedestrian Path	Tree planting in bulb planting	Swale planting	Grass verge	Footpath	Car parking	Chapel Farm Copse Road

SECTION B-B1- SCALE 1:100 @ A1

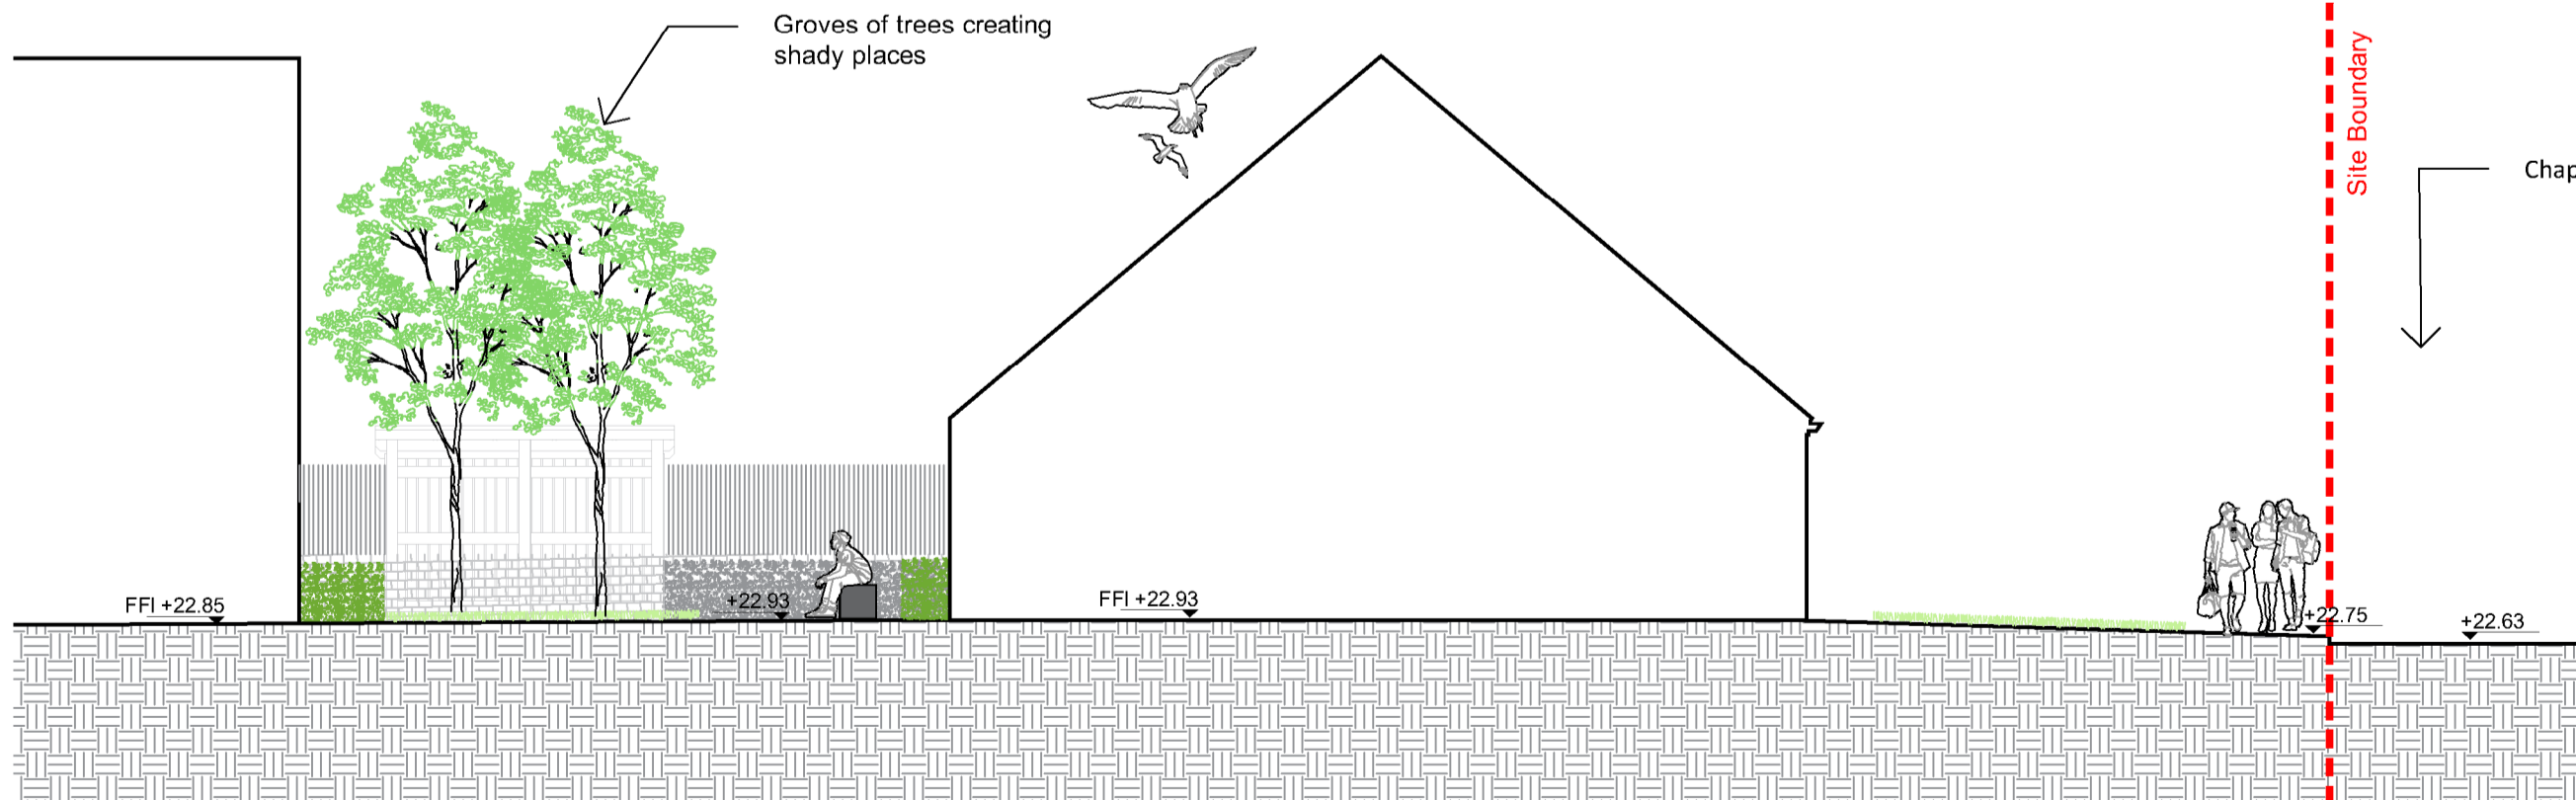

	1130	3800	2900	800	1297	4200	1800	3551
House	Hedge	Groves of trees in grass lawn	Seating area	Hedge	House entrance	Grass lawn with tree planting	Footpath	Road

SECTION C-C1- SCALE 1:100 @ A1

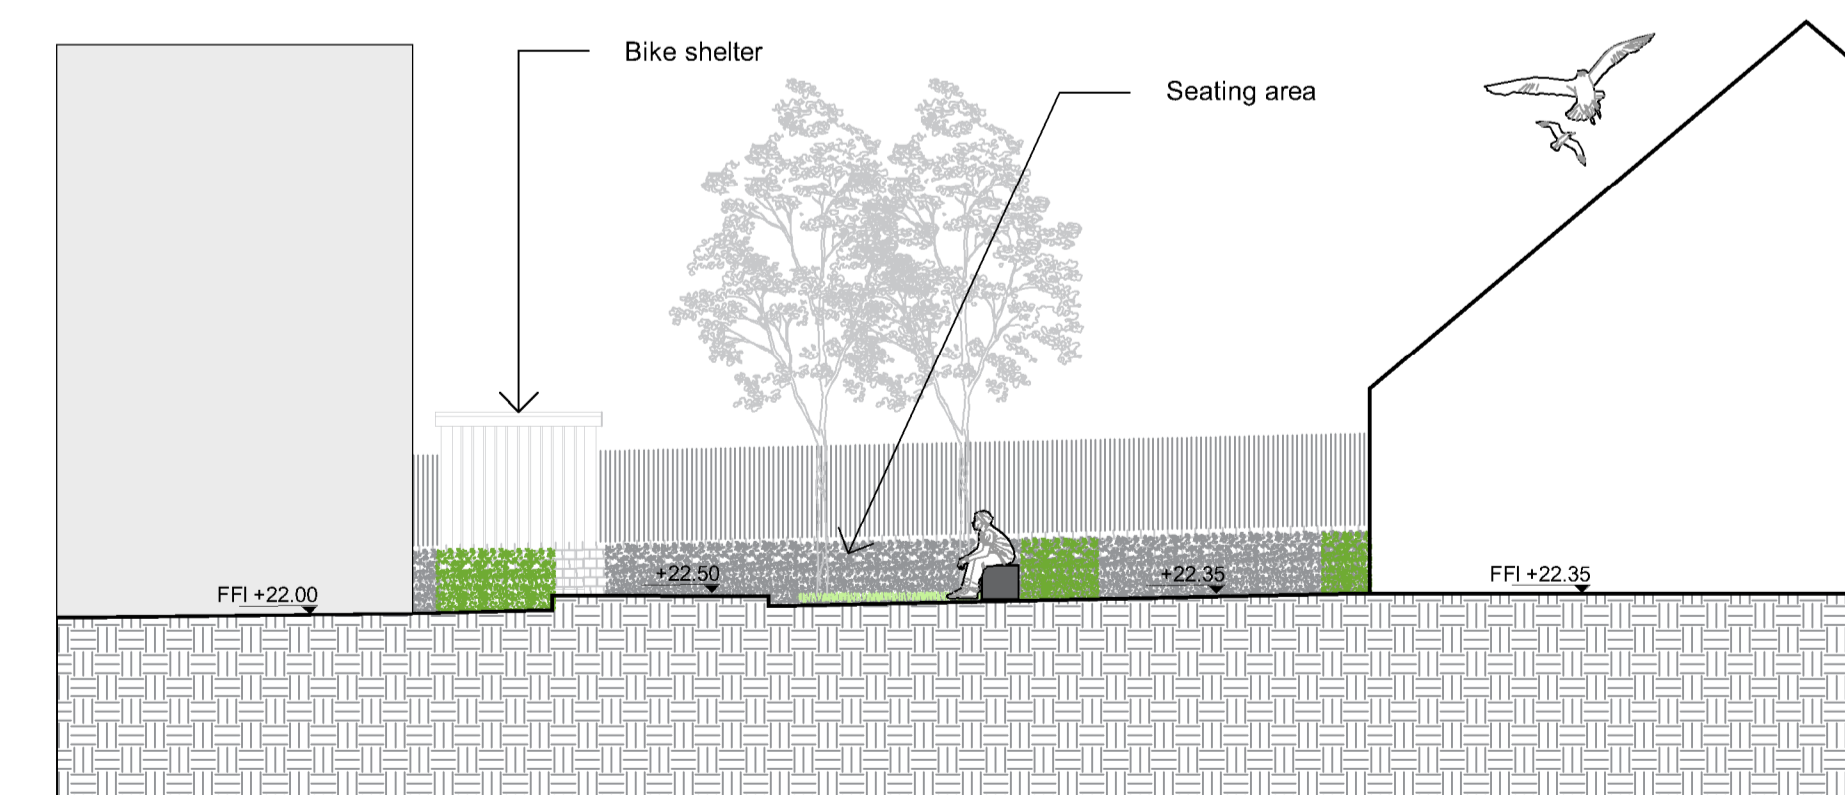

	1800	6300	1000	2500	800		
House	Hedge	Timber decking	Paved seating area	Hedge	Paved paths	Hedge	House


SECTION D-D1- SCALE 1:100 @ A1



REV	DATE	AMENDMENT

CUNNANE STRATTON REYNOLDS
LAND PLANNING & DESIGN

DUBLIN OFFICE
 3 MOLESWORTH PLACE DUBLIN 2
 TEL 01 661 0419 FAX 01 661 0431
 EMAIL info@csrandplan.ie

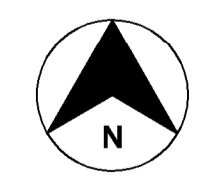

PROJECT: Kilhedge Lane, Lusk, Co. Dublin	DATE: April 2021
DRAWING: LANDSCAPE SECTIONS	SCALE: 1:250@A1
	DRAWN: ES
	CHECKED: DOL
	DRAWING NO: 21532-2-200