


This Drawing Must Be Read in Conjunction with the Associated Arboricultural Report

This Drawing is Copyright - © The Tree File 2021

Mulhuddart Tree Constraints Plan WEST 1/1 Scale 1:500 @ A1


This is a colour coded drawing that will be difficult or impossible to interpret if reproduced in black and white

Ashgrove House
26 Foxrock Court
Dublin 18
D18 R2K1

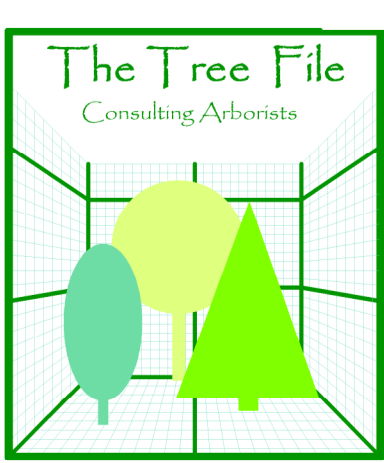

Mob. 086-3819011
e-mail - thetreefile@eircom.net

	Tree Group
	Hedges
	Scrub and Thicket
	Category "A" Trees (Green Button) Excellent Quality Trees
	Category "B" Trees (Blue Button) Good Quality Trees
	Category "C" Trees (Grey Button) Mediocre to Poor Quality Trees
	Category "U" Trees (Red Button) Dead, Dying or Otherwise Compromised Trees that are Unsustainable.

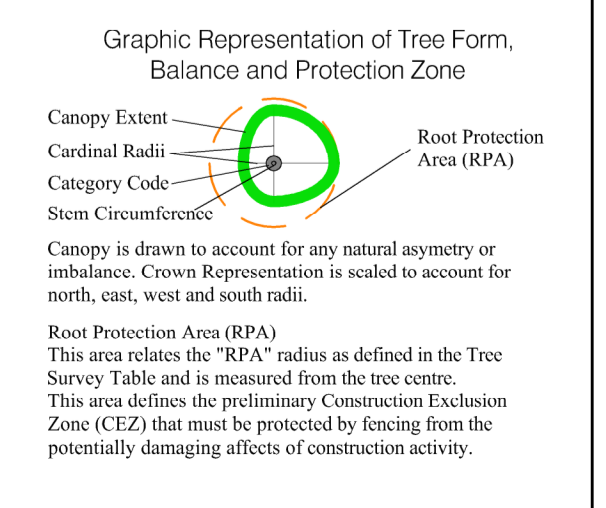

Client: Fingal County Council
Date: December 2021
Project: Tree Survey, Part XI Church Fields Housing and Eastern Linear Park Development
Description: Tree Constraints Plan
Drawing Title: Mulhuddart Tree Constraints Plan