


Public Display - Traffic Calming - R128 Whitestown Road Rush

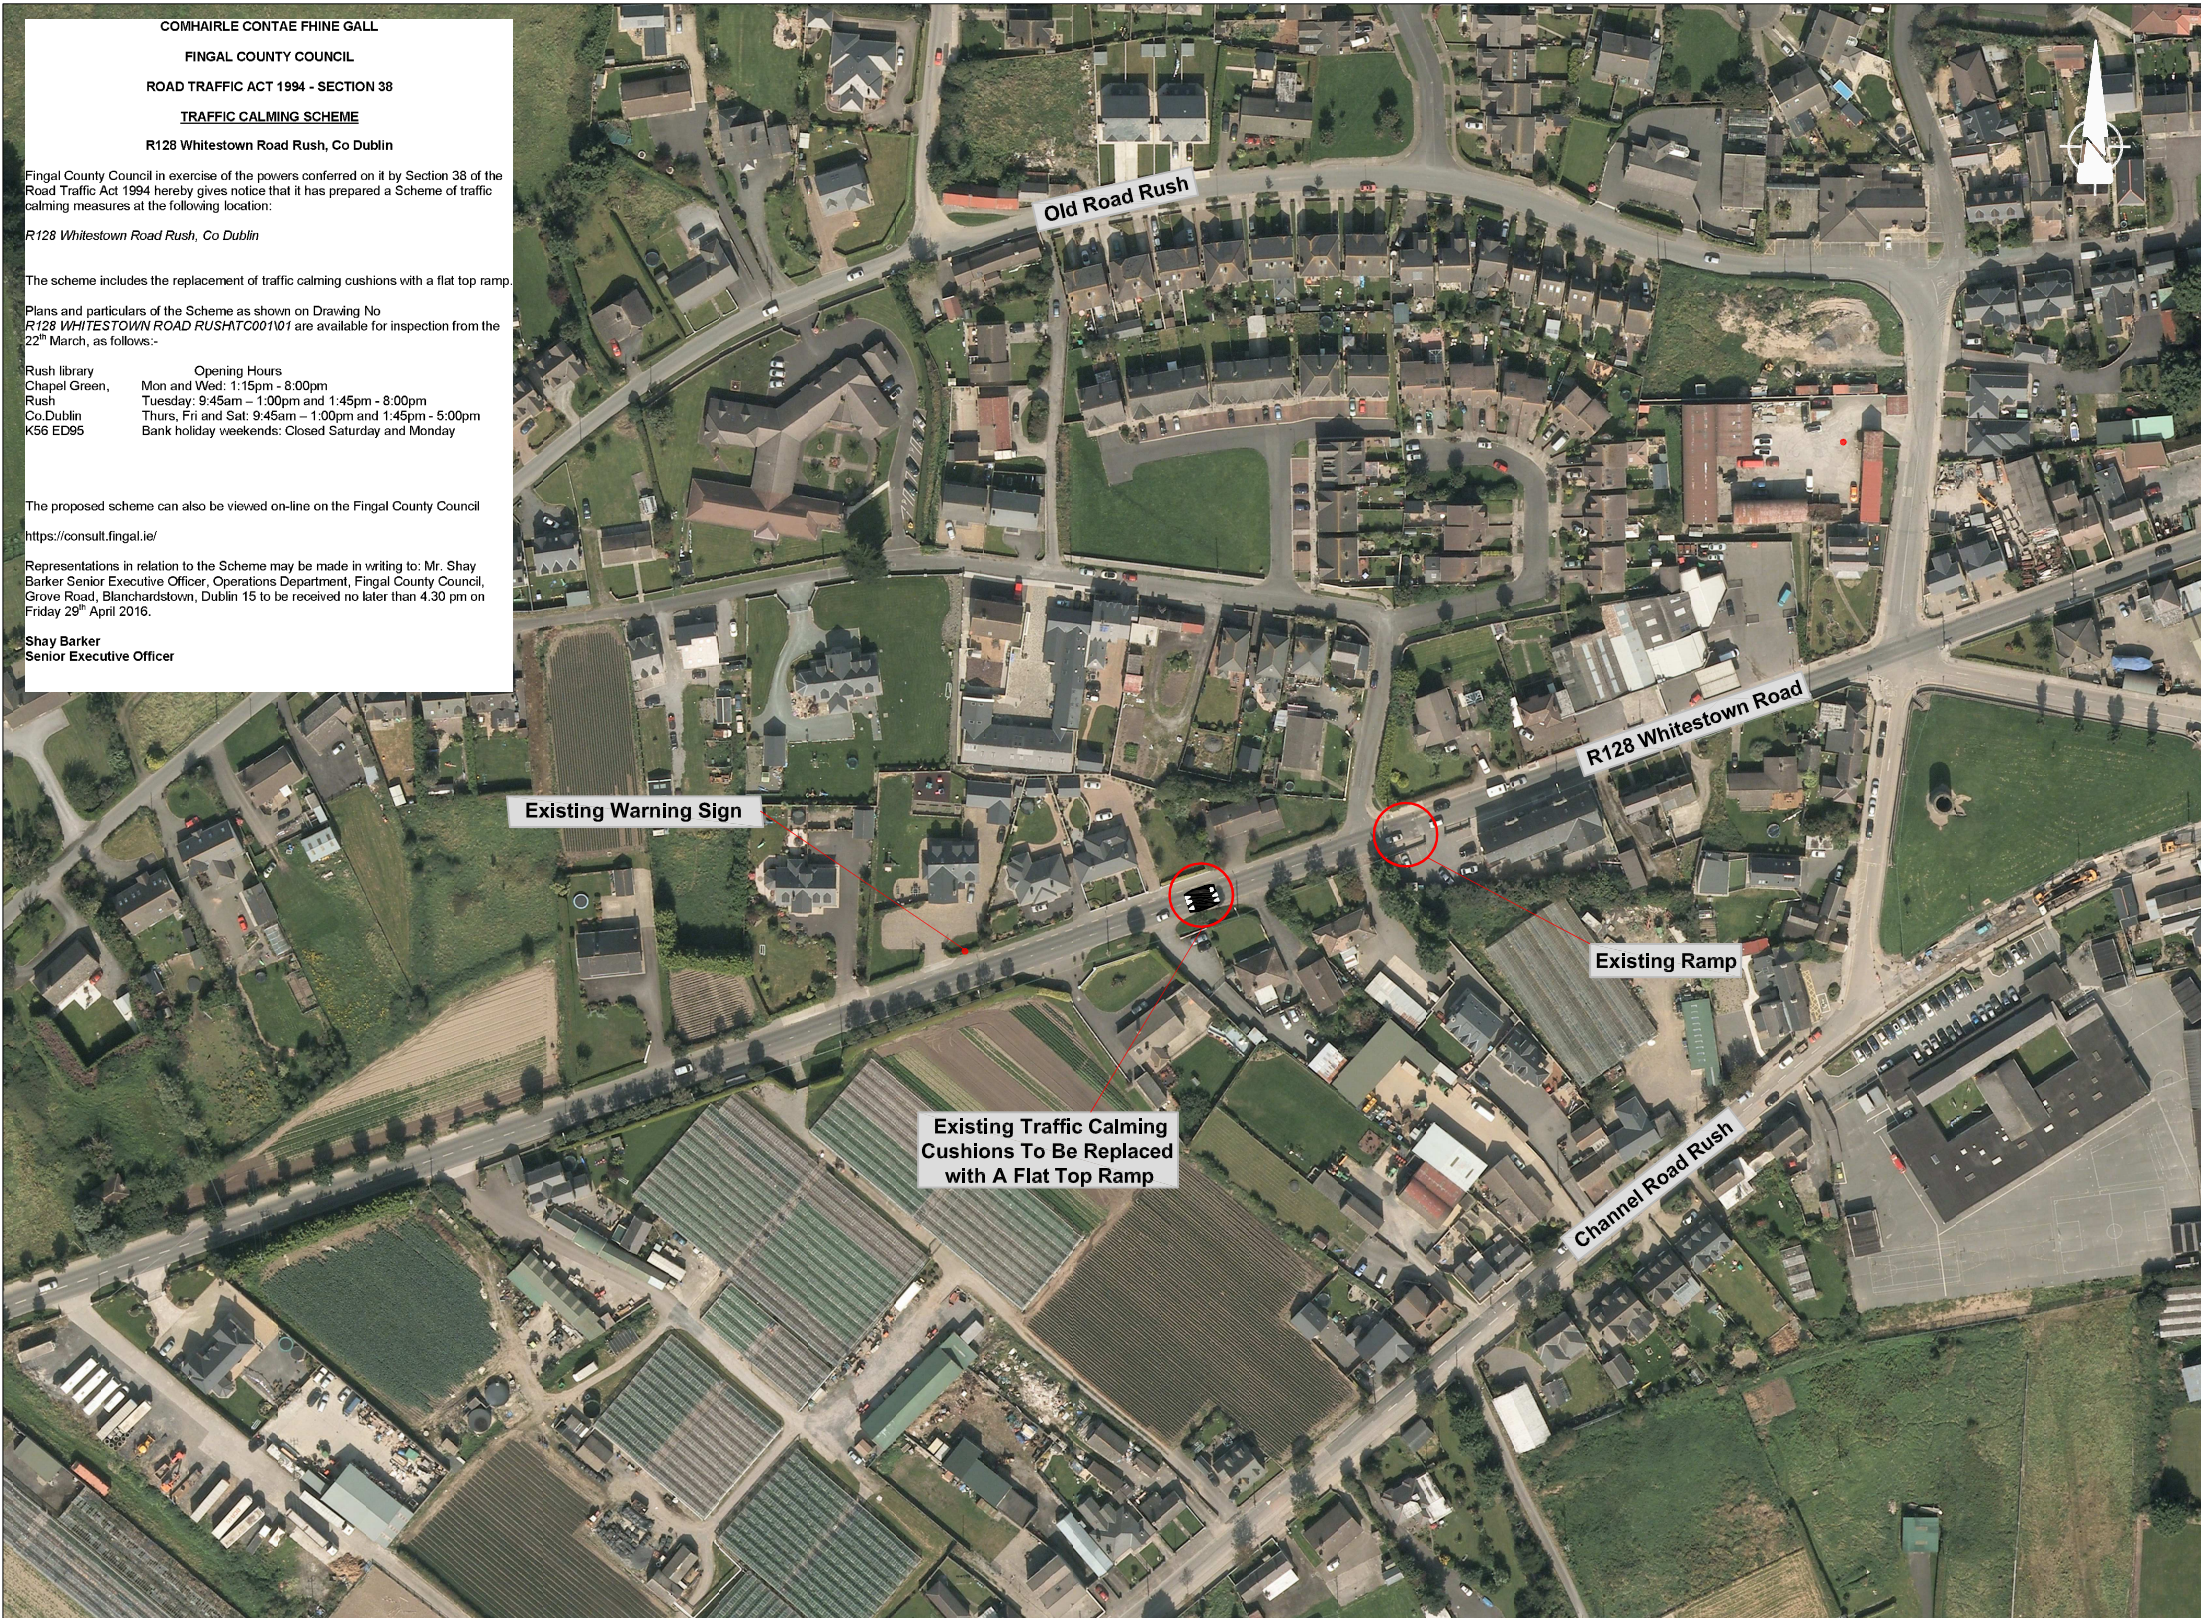

COMHAIRLE CONTAE FHINE GALL
 FINGAL COUNTY COUNCIL
 ROAD TRAFFIC ACT 1994 - SECTION 38
 TRAFFIC CALMING SCHEME
 R128 Whitestown Road Rush, Co Dublin

Fingal County Council in exercise of the powers conferred on it by Section 38 of the Road Traffic Act 1994 hereby gives notice that it has prepared a Scheme of traffic calming measures at the following location:
 R128 Whitestown Road Rush, Co Dublin

The scheme includes the replacement of traffic calming cushions with a flat top ramp.


Plans and particulars of the Scheme as shown on Drawing No R128 WHITESTOWN ROAD RUSH\TC001\01 are available for inspection from the 22nd March, as follows:-

Rush library Opening Hours
 Chapel Green, Mon and Wed: 1:15pm - 8:00pm
 Rush Tuesday: 9:45am - 1:00pm and 1:45pm - 8:00pm
 Co Dublin Thurs, Fri and Sat: 9:45am - 1:00pm and 1:45pm - 5:00pm
 K56 ED95 Bank holiday weekends: Closed Saturday and Monday

The proposed scheme can also be viewed on-line on the Fingal County Council
<https://consult.fingal.ie/>

Representations in relation to the Scheme may be made in writing to: Mr. Shay Barker Senior Executive Officer, Operations Department, Fingal County Council, Grove Road, Blanchardstown, Dublin 15 to be received no later than 4.30 pm on Friday 29th April 2016.

Shay Barker
 Senior Executive Officer

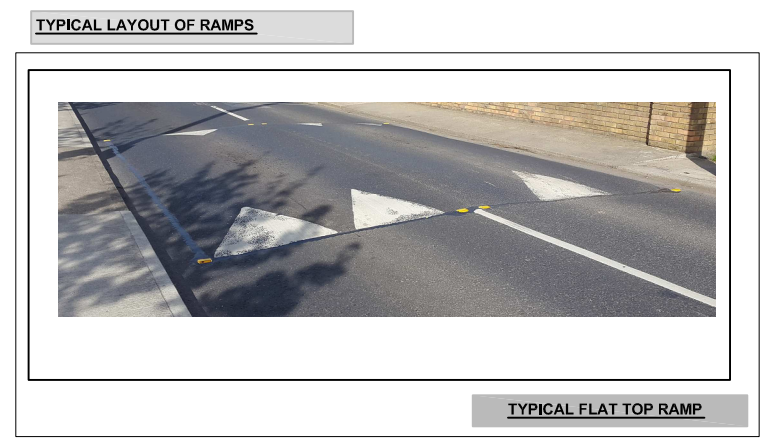

PUBLIC DISPLAY

**Comhairle Contae Fhine Gall
 Fingal County Council**

Operations Department Roinn na nOibríochtaí
 Grove Road, Blanchardstown, Baile an Bhlainéar, Bóthar an Charráin,
 Dublin 15 Baile Átha Cliath 15

Phone No: 8965000
 Email: roads@fingal.ie

ETHNA FELTEN
 DIRECTOR OF SERVICES,
 OPERATIONS DEPARTMENT.

Title:
PROPOSED REVISION TO EXISTING TRAFFIC CALMING MEASURES, R128 WHITESTOWN ROAD RUSH

Drawn: CG	Scale: Not to Scale
Checked: CG	Date: MARCH 2016
Approved: LC	
Drg. No: R128 WHITESTOWN ROAD RUSH\TC001\01	Rev: