

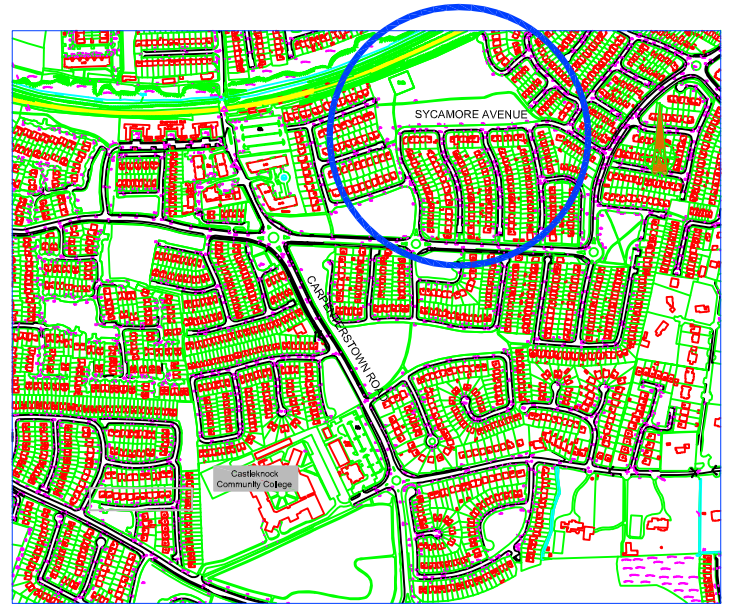



Proposed Traffic Calming - Sycamore Avenue Carpenterstown, Dublin 15

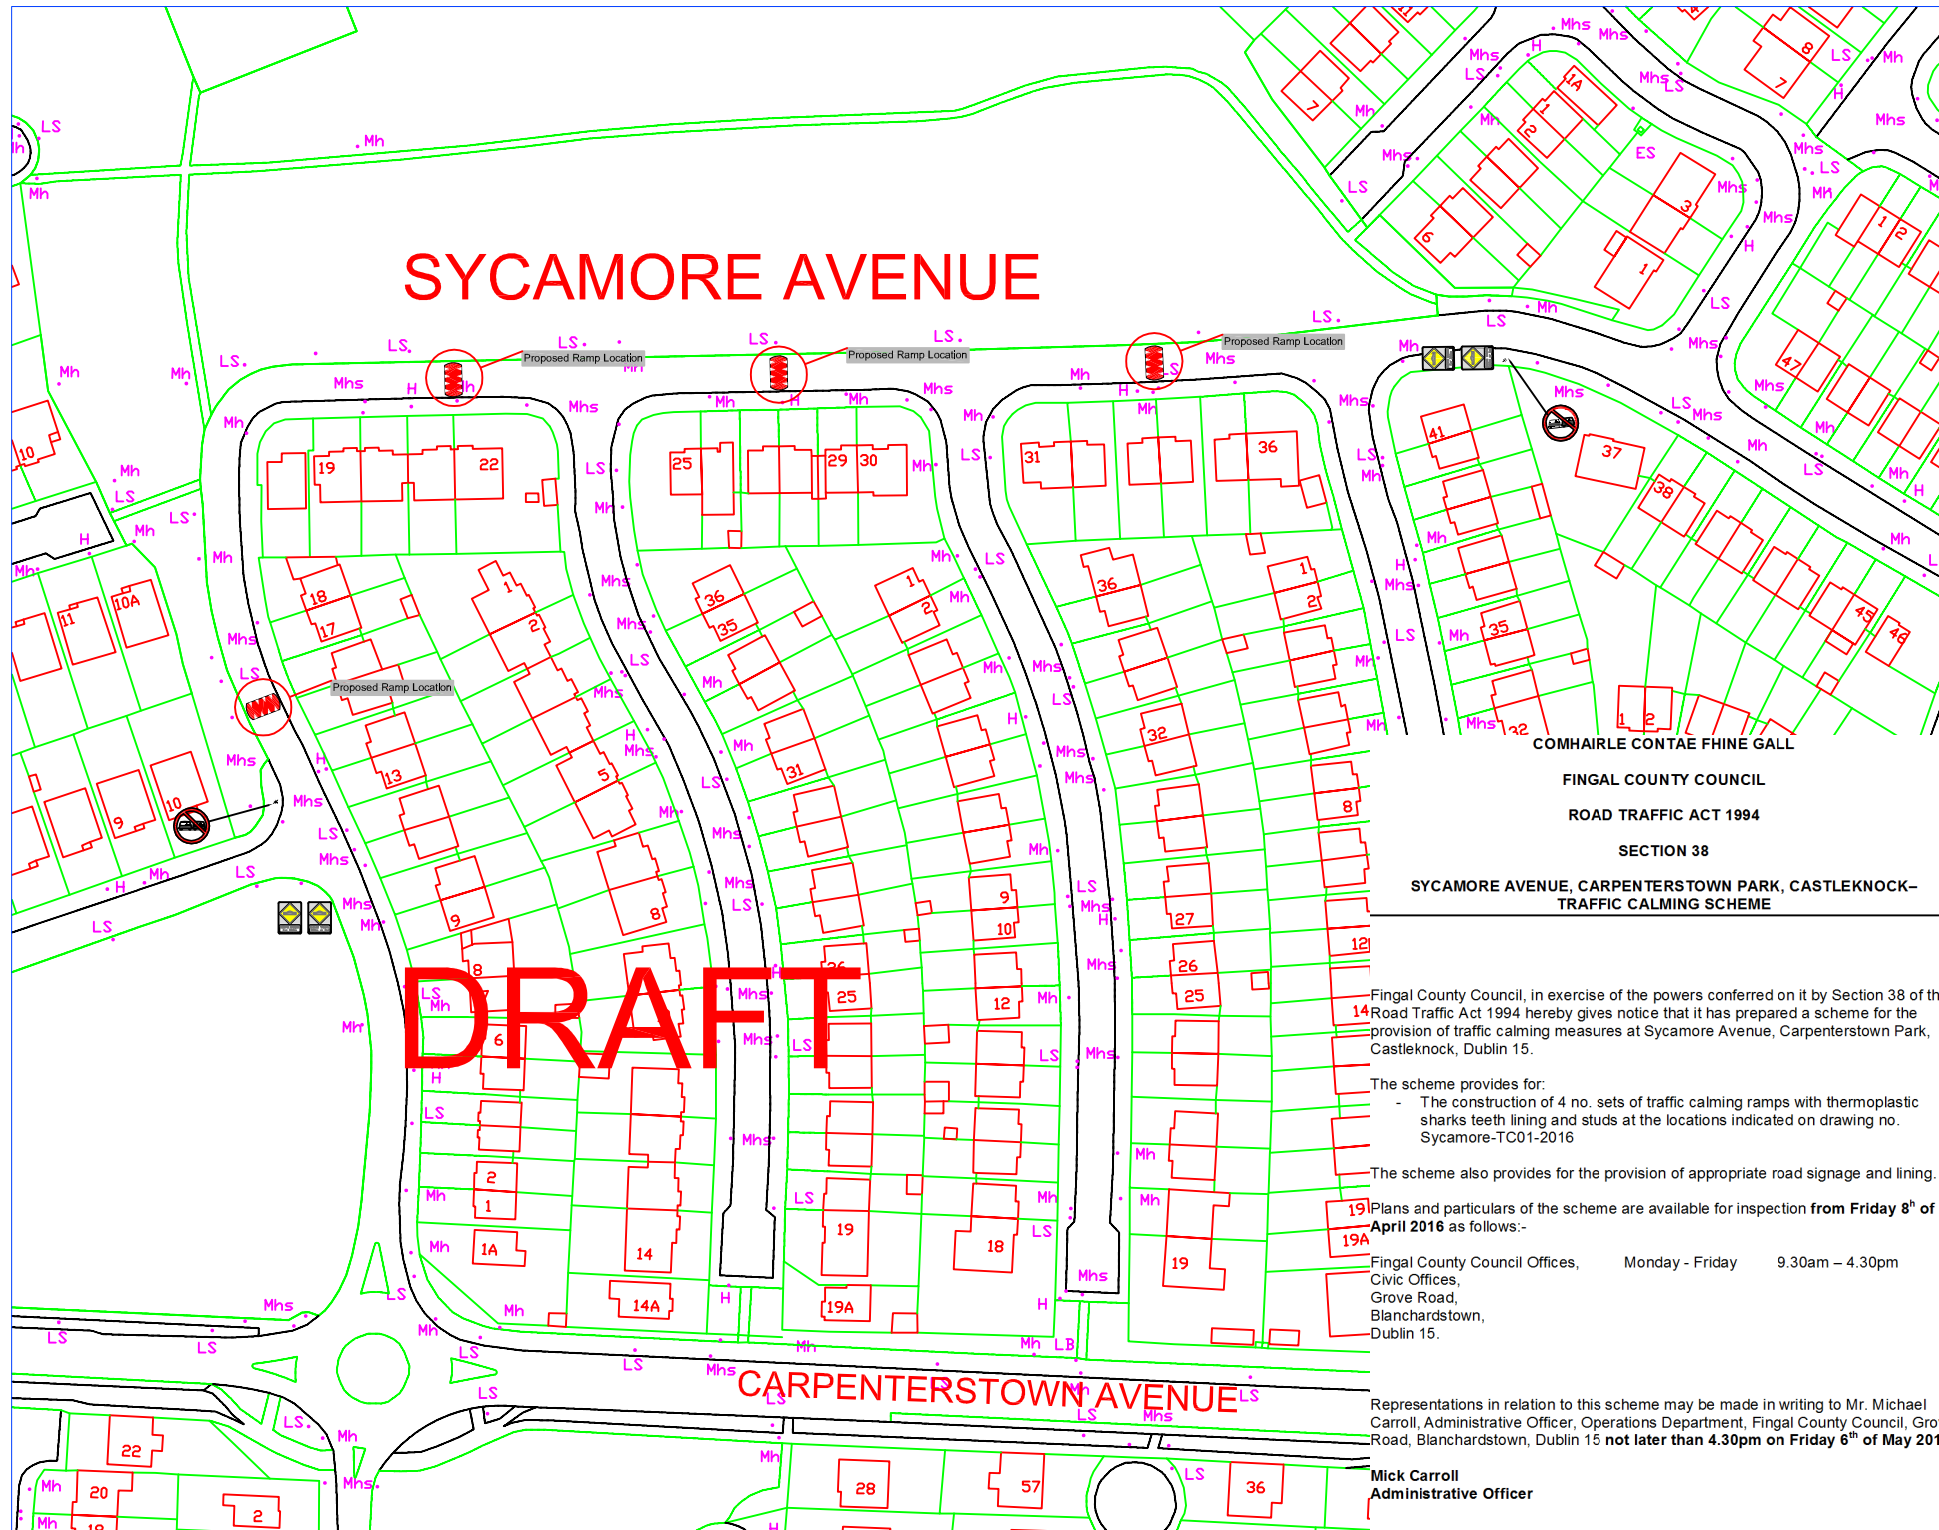

KEY PLAN

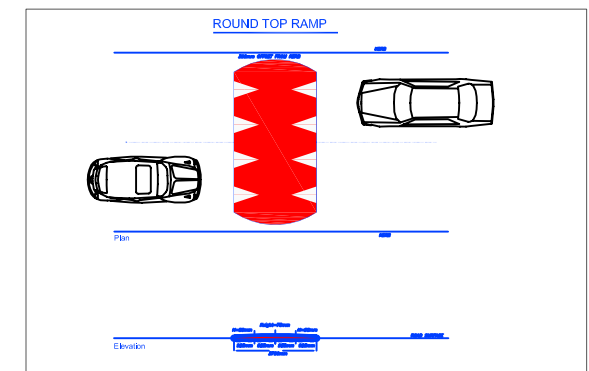

TYPICAL TRAFFIC CALMING RAMP DETAIL

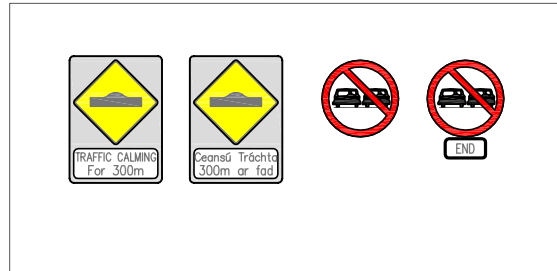

PROPOSED SIGNAGE

COMHAIRLE CONTAE FHINE GALL
FINGAL COUNTY COUNCIL
ROAD TRAFFIC ACT 1994
SECTION 38
SYCAMORE AVENUE, CARPENTERSTOWN PARK, CASTLEKNOCK-
TRAFFIC CALMING SCHEME

Fingal County Council, in exercise of the powers conferred on it by Section 38 of the Road Traffic Act 1994 hereby gives notice that it has prepared a scheme for the provision of traffic calming measures at Sycamore Avenue, Carpenterstown Park, Castleknock, Dublin 15.

The scheme provides for:
- The construction of 4 no. sets of traffic calming ramps with thermoplastic sharks teeth lining and studs at the locations indicated on drawing no. Sycamore-TC01-2016

The scheme also provides for the provision of appropriate road signage and lining.

Plans and particulars of the scheme are available for inspection from Friday 8th of April 2016 as follows:-

Fingal County Council Offices, Monday - Friday 9.30am - 4.30pm
Civic Offices,
Grove Road,
Blanchardstown,
Dublin 15.

Representations in relation to this scheme may be made in writing to Mr. Michael Carroll, Administrative Officer, Operations Department, Fingal County Council, Grove Road, Blanchardstown, Dublin 15 **not later than 4.30pm on Friday 6th of May 2016.**

Mick Carroll
Administrative Officer

NOTES
1. ALL SIGNING AND LINING SHOWN IS INDICATIVE AND TO BE CONFIRMED BY THE ENGINEER ON SITE.
2. ALL SIGNAGE TO BE IN ACCORDANCE WITH THE 'TRAFFIC SIGNS MANUAL'.

PUBLIC DISPLAY DRAWINGS

FINGAL COUNTY COUNCIL
Comhairle Contae Fhine Gall
Operations Department
Civic Offices, Grove Road, Blanchardstown, Dublin 15

Ethna Felten,
Director of Services, Operations.
Liam Coughlan
Senior Engineer, Operations.

Title: PROPOSED TRAFFIC CALMING MEASURES, SYCAMORE AVENUE, CARPENTERSTOWN, DUBLIN 15.

Drawn: NR	Scale: NTS
Checked: NR	Date: March 2016
Approved: LC	Rev: 1